



PLOTTED BY: fkonopka
 PLOTTED FROM: \\users\bkruse\p\d09864\09864qxm.dgn
 PLOT SUBMITTED: 09-OCT-1998 13:01
 09864GXO.DGN

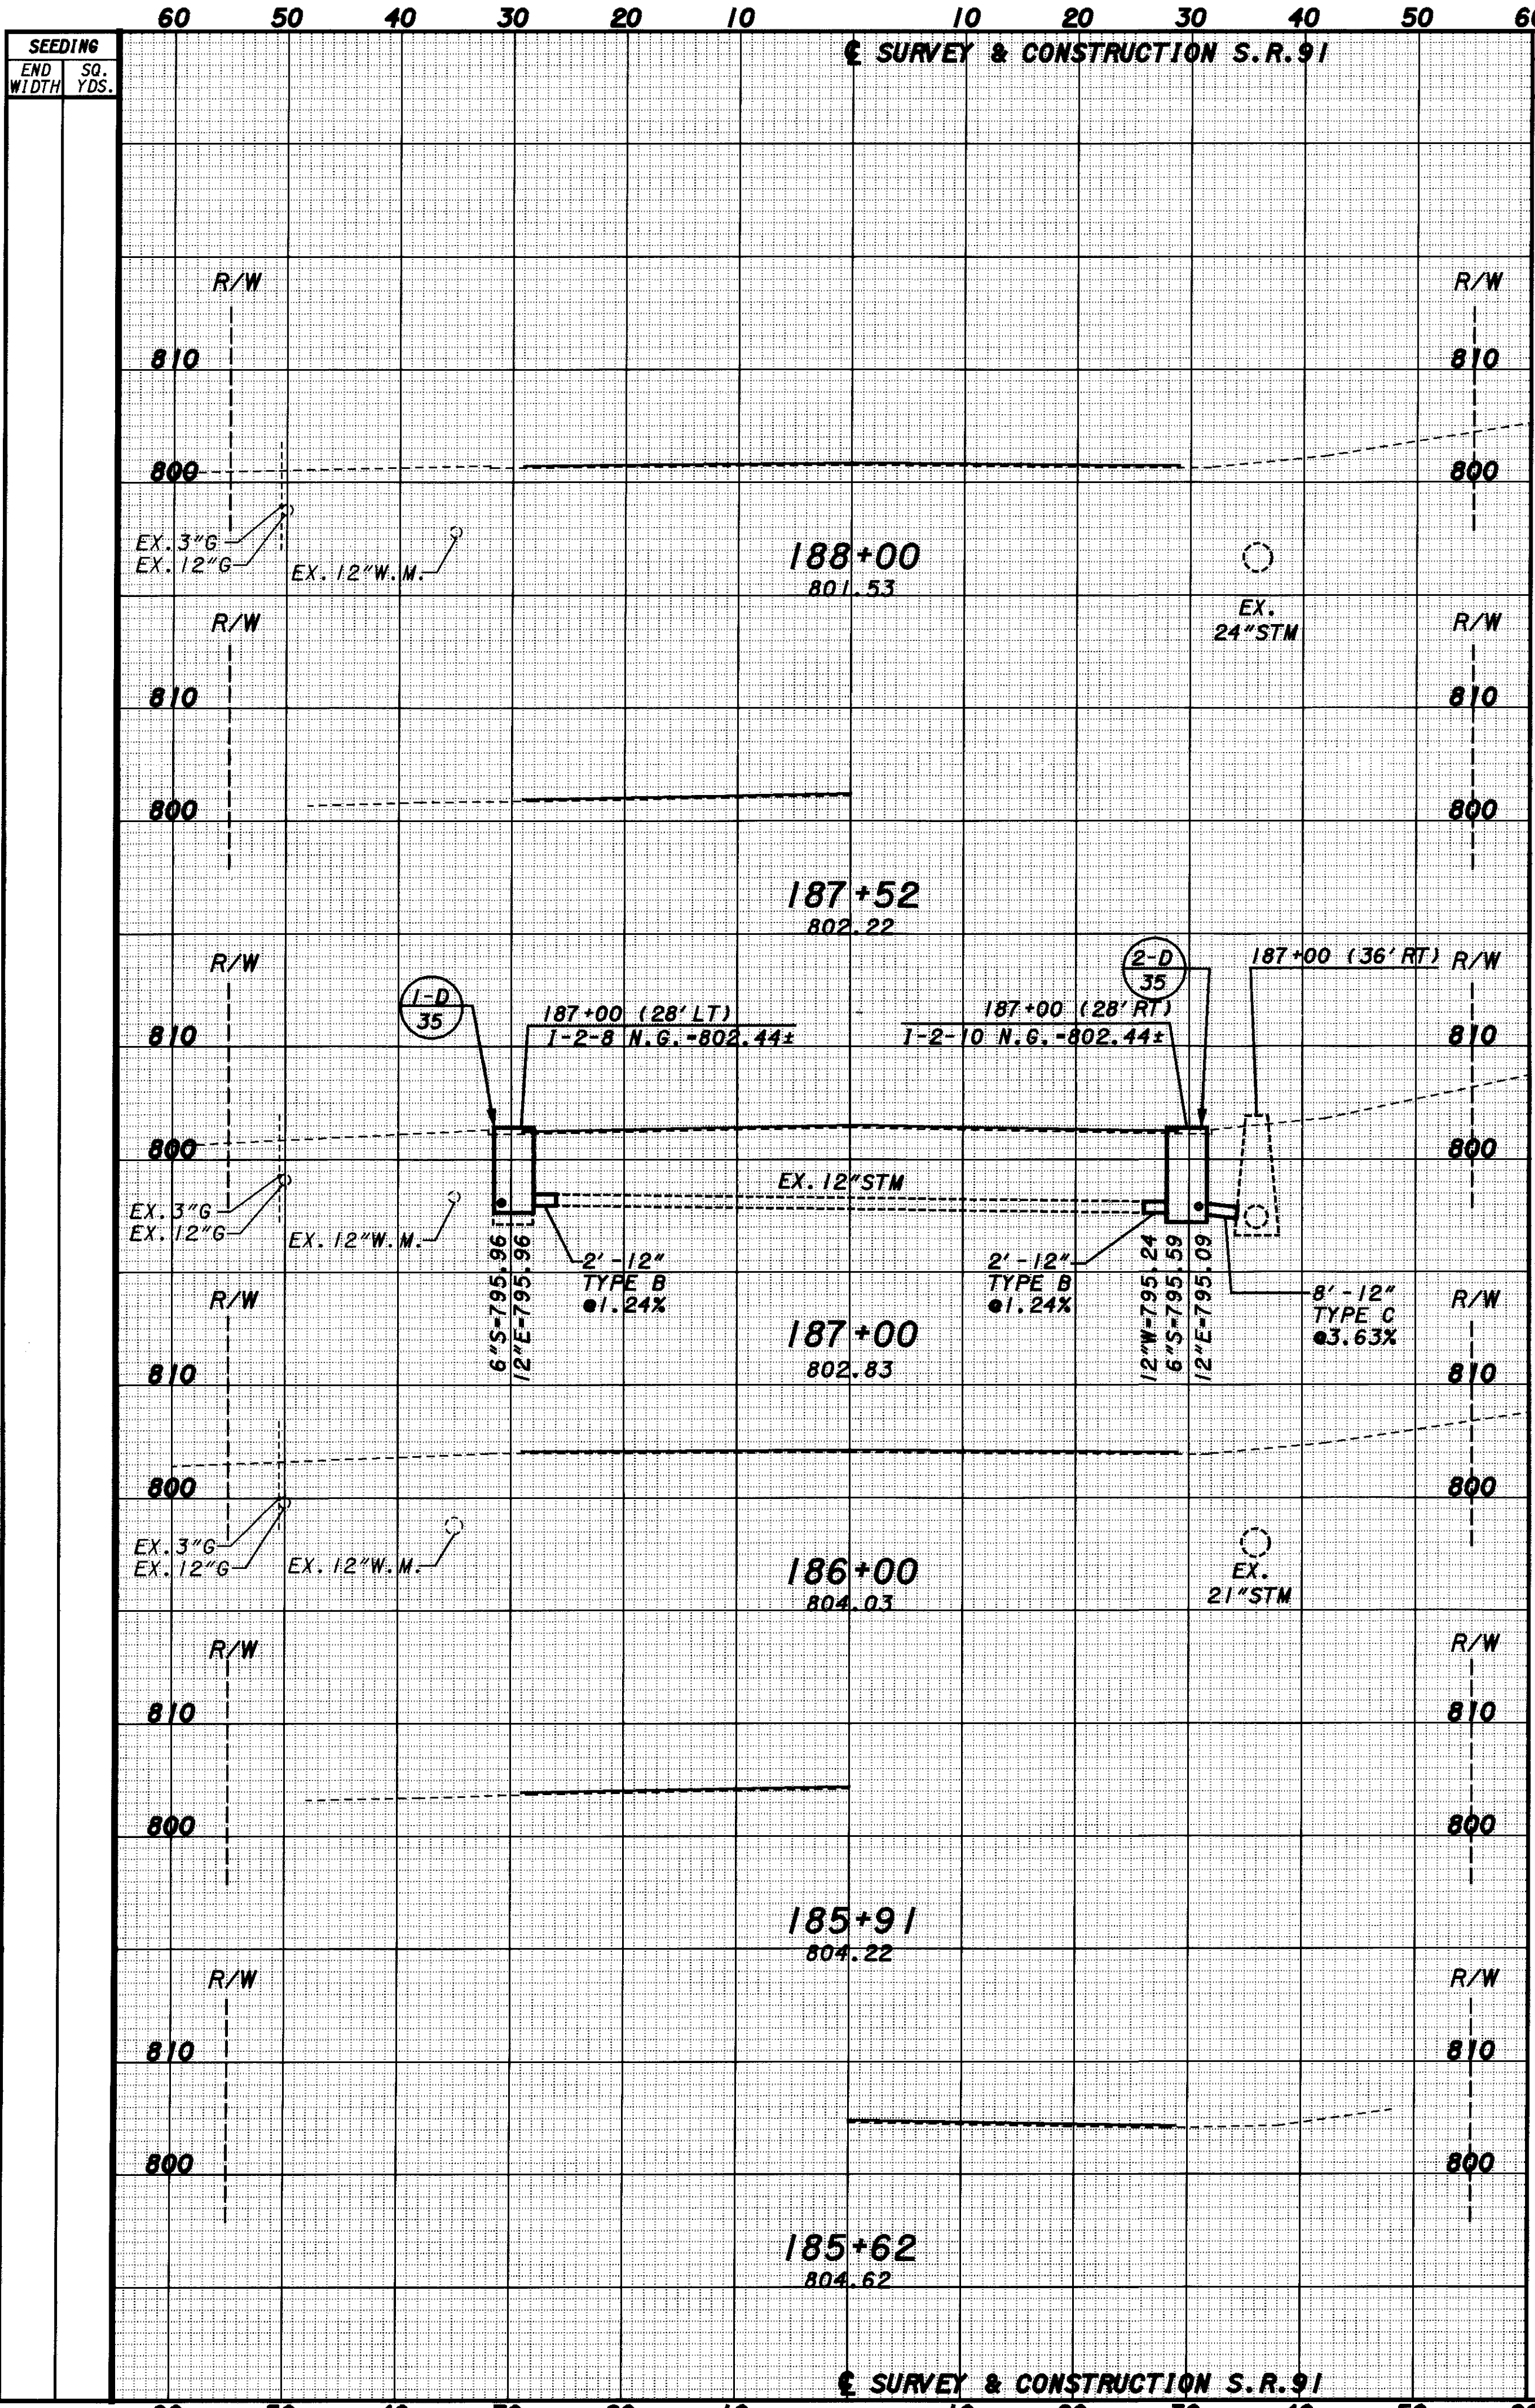

END AREA		VOLUME		SEEDING	
CUT	FILL	CUT	FILL	END WIDTH	SO. YDS.

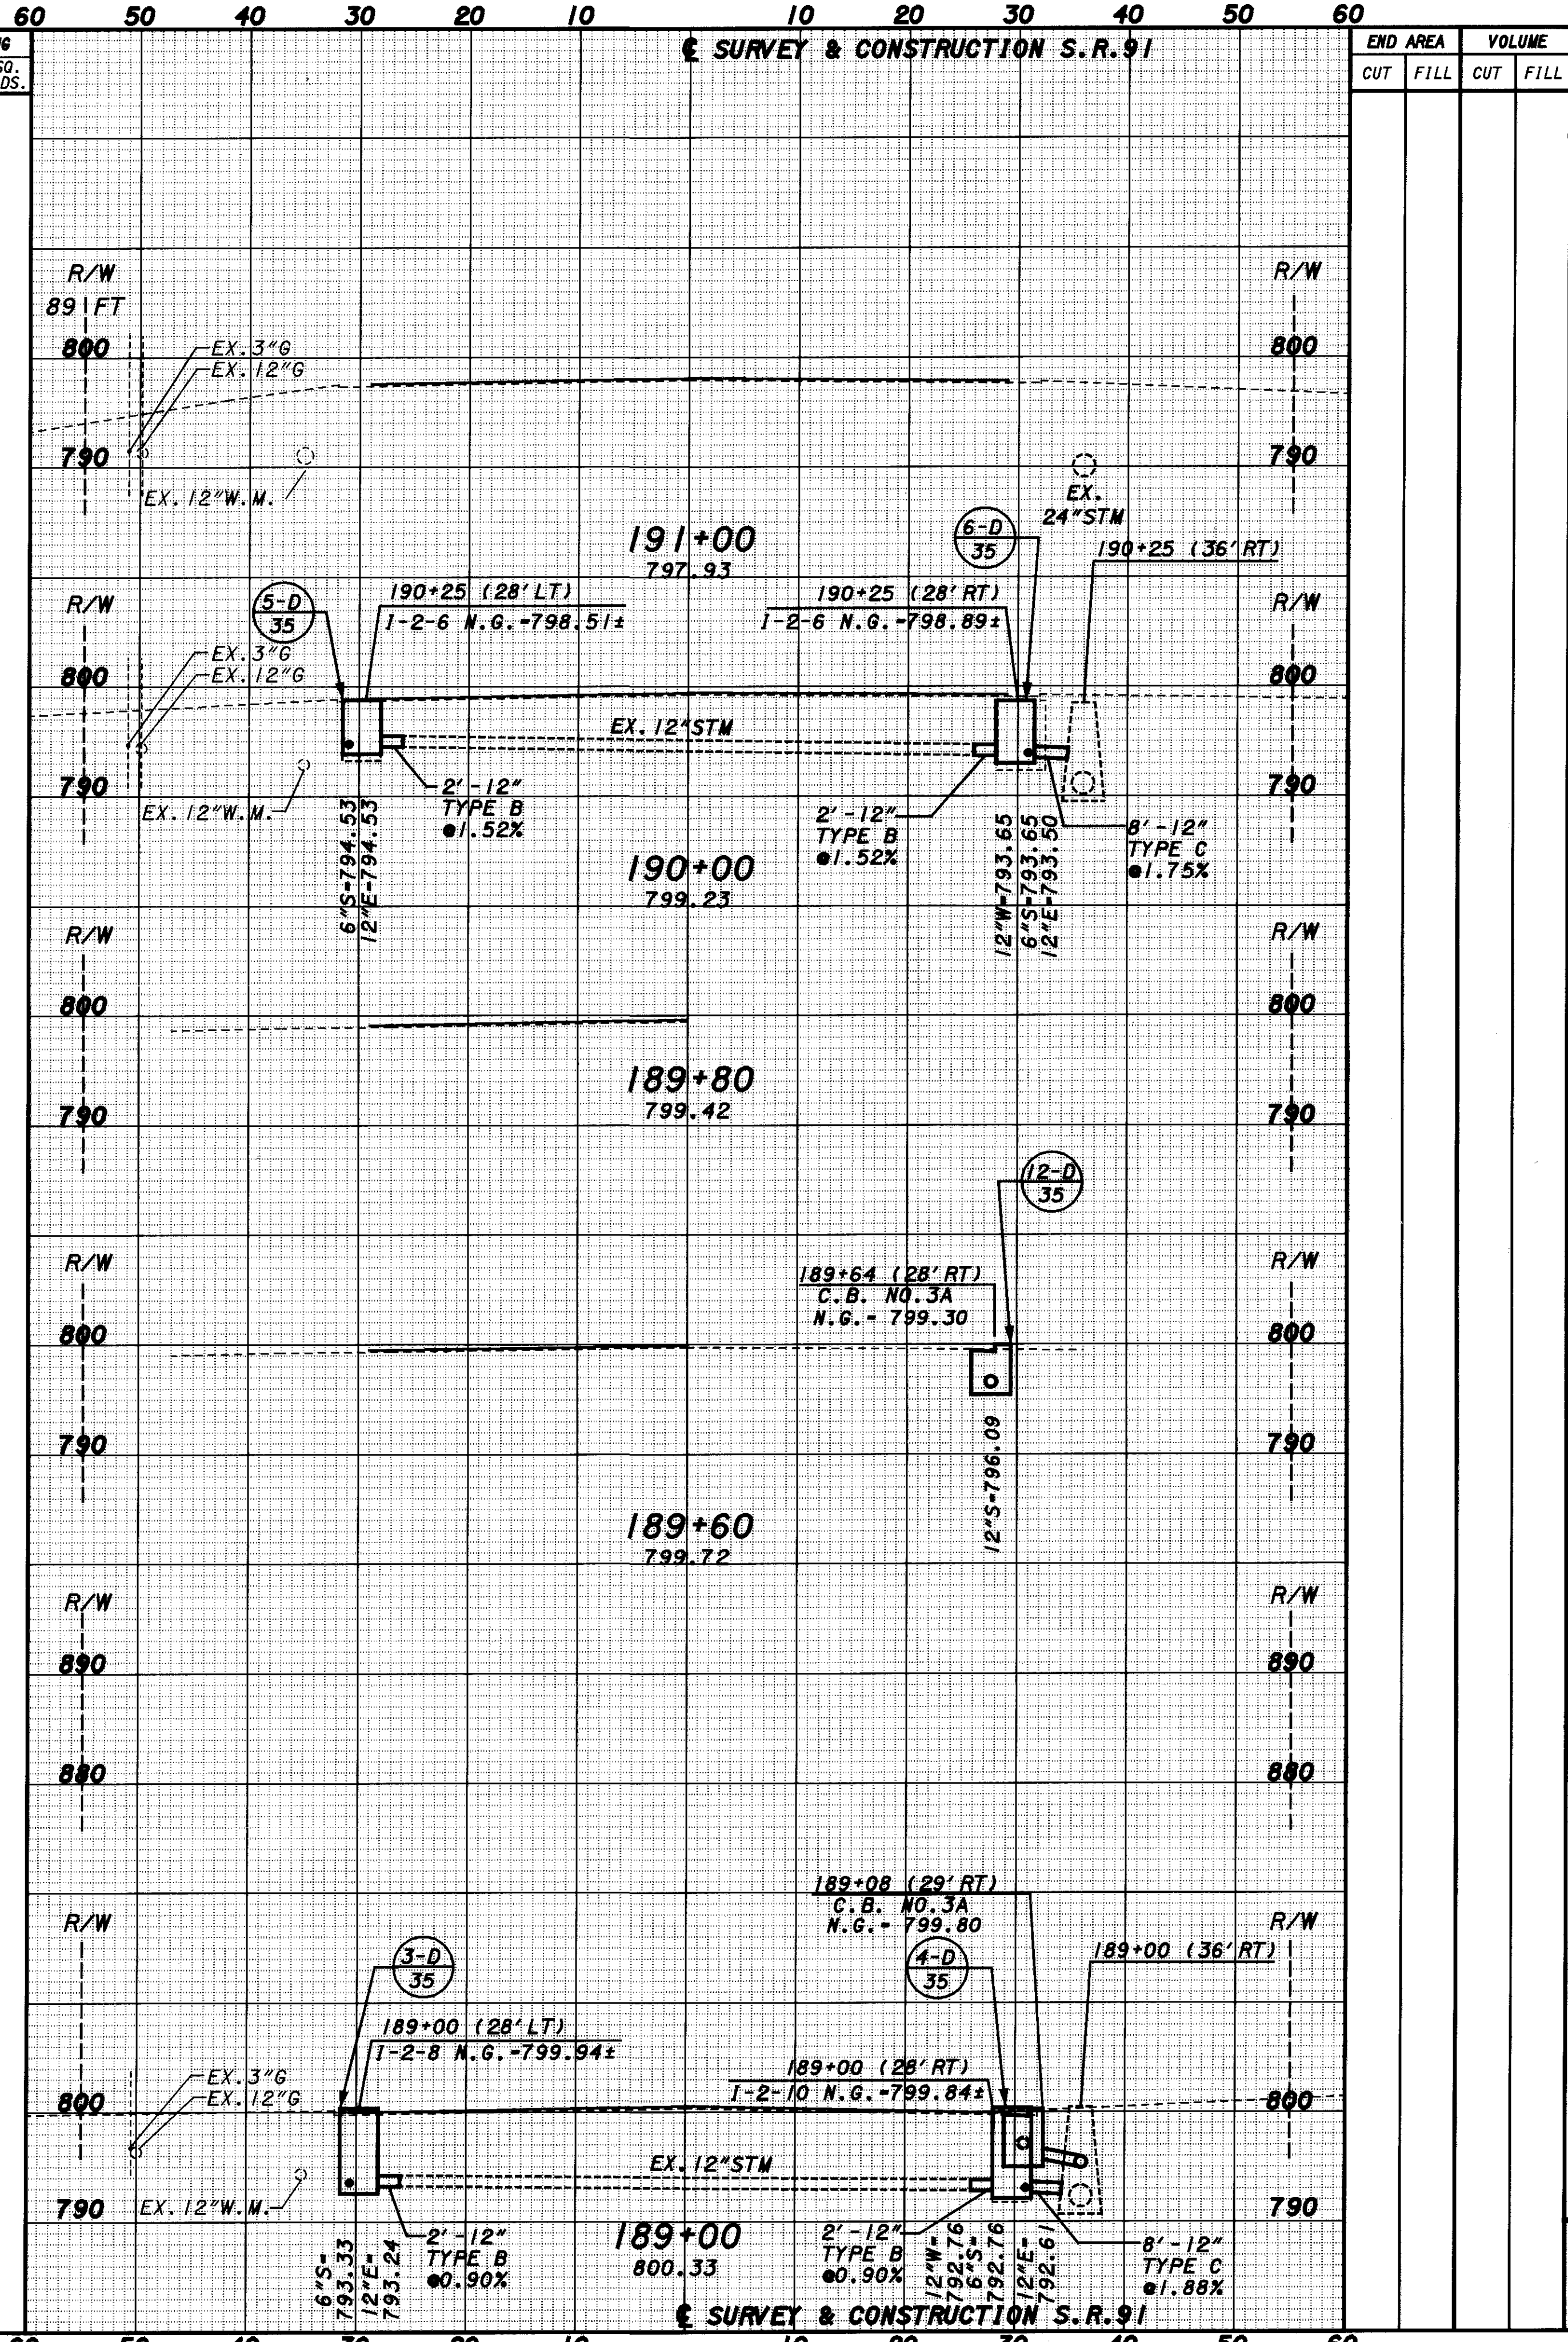

END AREA		VOLUME		SEEDING	
CUT	FILL	CUT	FILL	END WIDTH	SO. YDS.

CUYAHOGA COUNTY
 LAKE COUNTY
 CUY/LAK-91-15.42/0.00
 CROSS SECTION SHEET
 SR-91
 STA. 185+62 TO STA. 191+00
 61
 104