



PLOTTED BY: fkonopka
 PLOTTED FROM: \\users\bkruse\p\d\9864\9864qxm.dgn
 PLOT SUBMITTED: 09-OCT-1998 13:02
 09864GXP.DGN

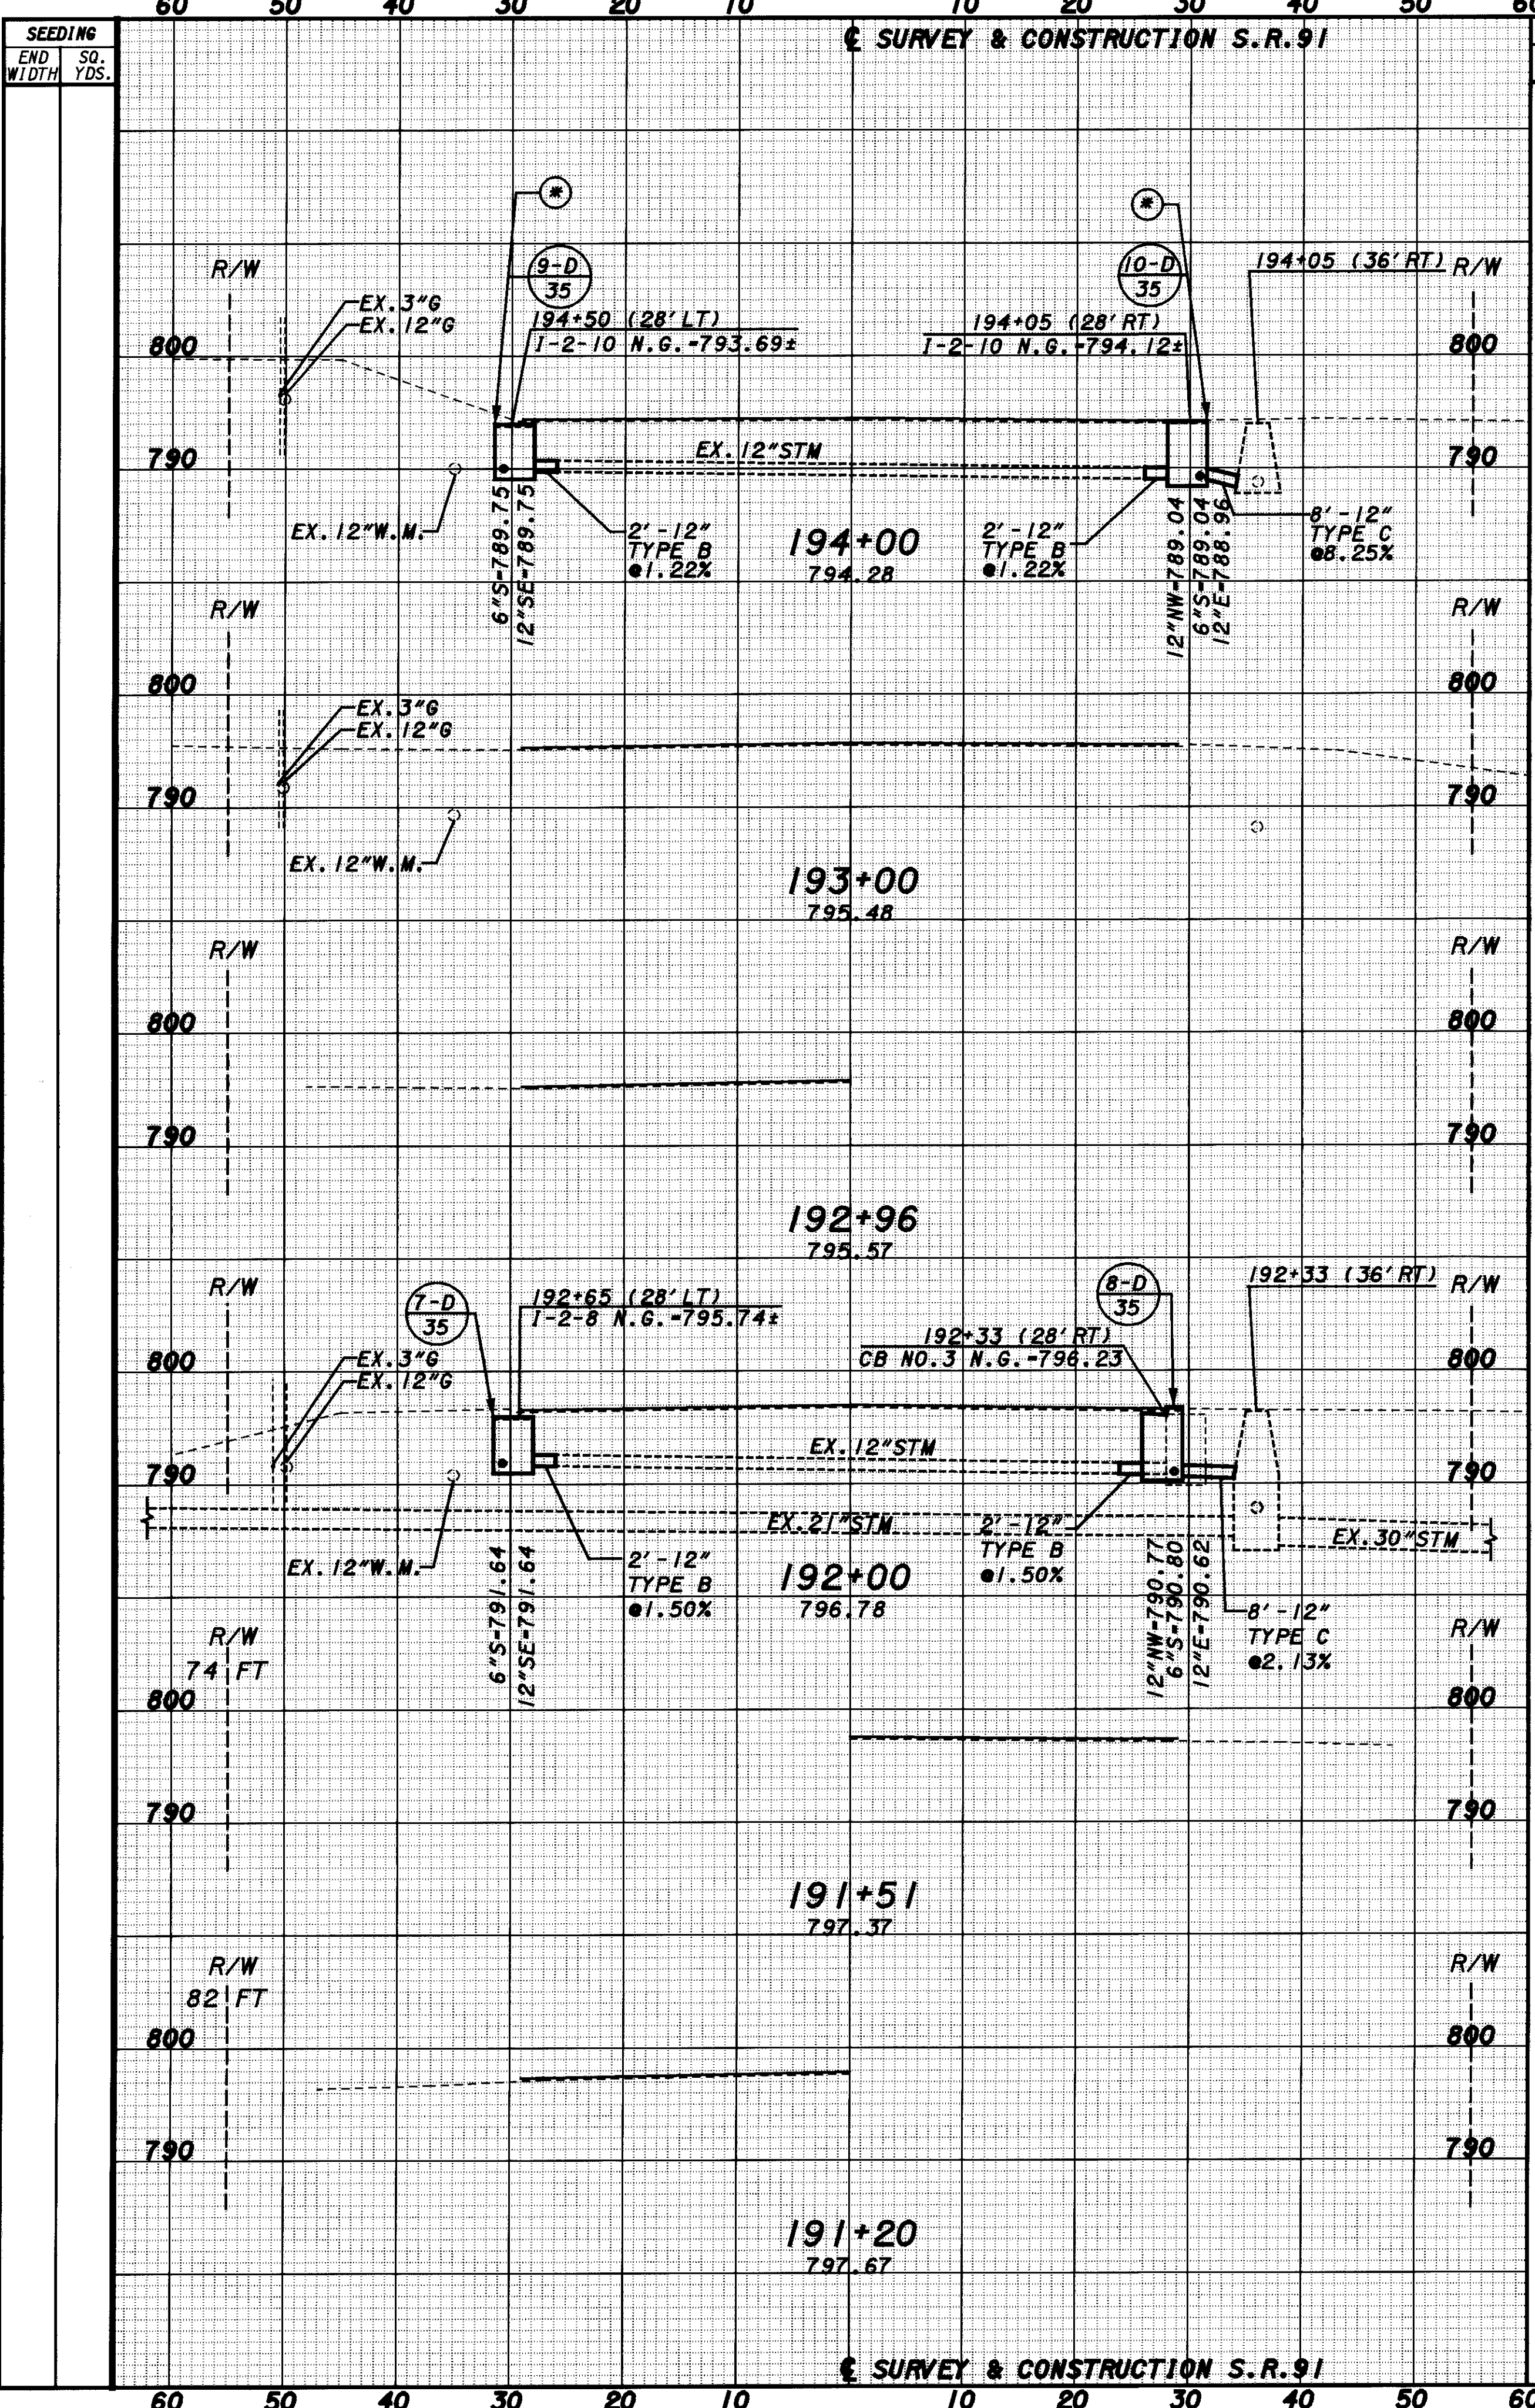

END AREA		VOLUME		SEEDING	
CUT	FILL	CUT	FILL	END WIDTH	SO. YDS.

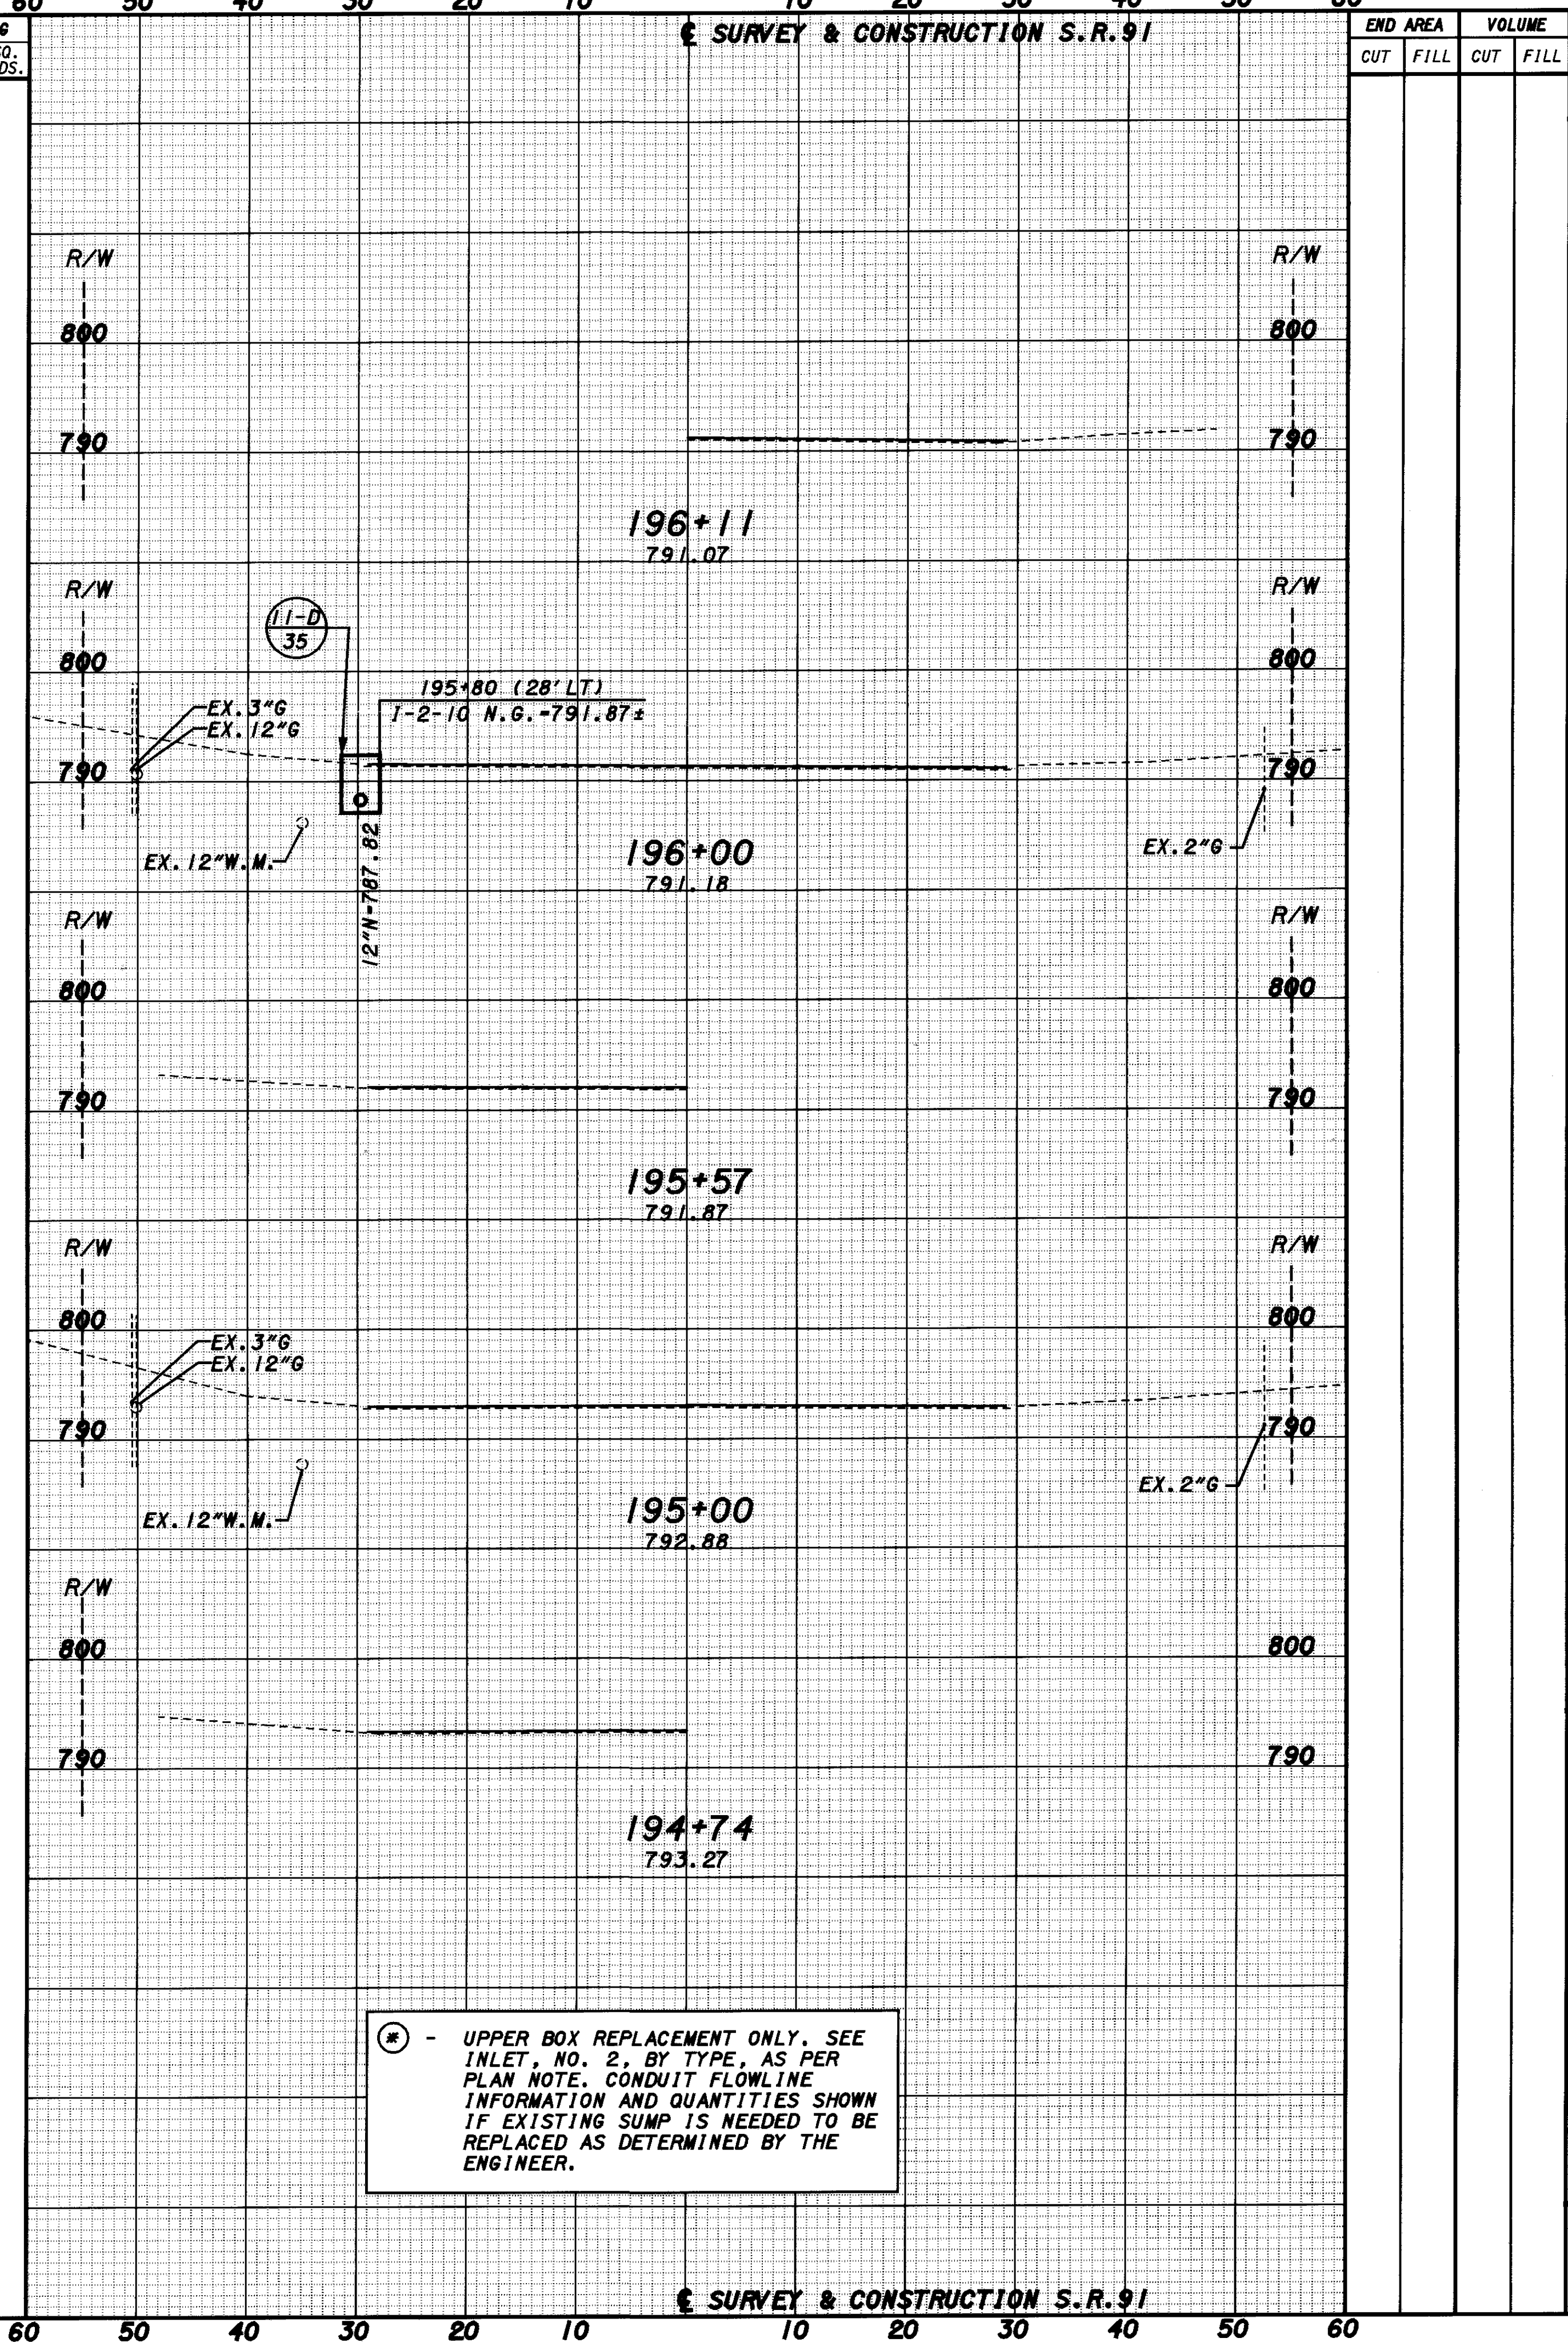

END AREA		VOLUME		SEEDING	
CUT	FILL	CUT	FILL	END WIDTH	SO. YDS.

CUYAHOGA COUNTY
 LAKE COUNTY
 CUY/LAK-91-15.42/0.00
 CROSS SECTION SHEET
 SR-91
 STA. 191+20 TO STA. 196+11
 62
 104