



€ SURVEY & CONSTRUCTION S.R.91

€ SURVEY & CONSTRUCTION S.R.91

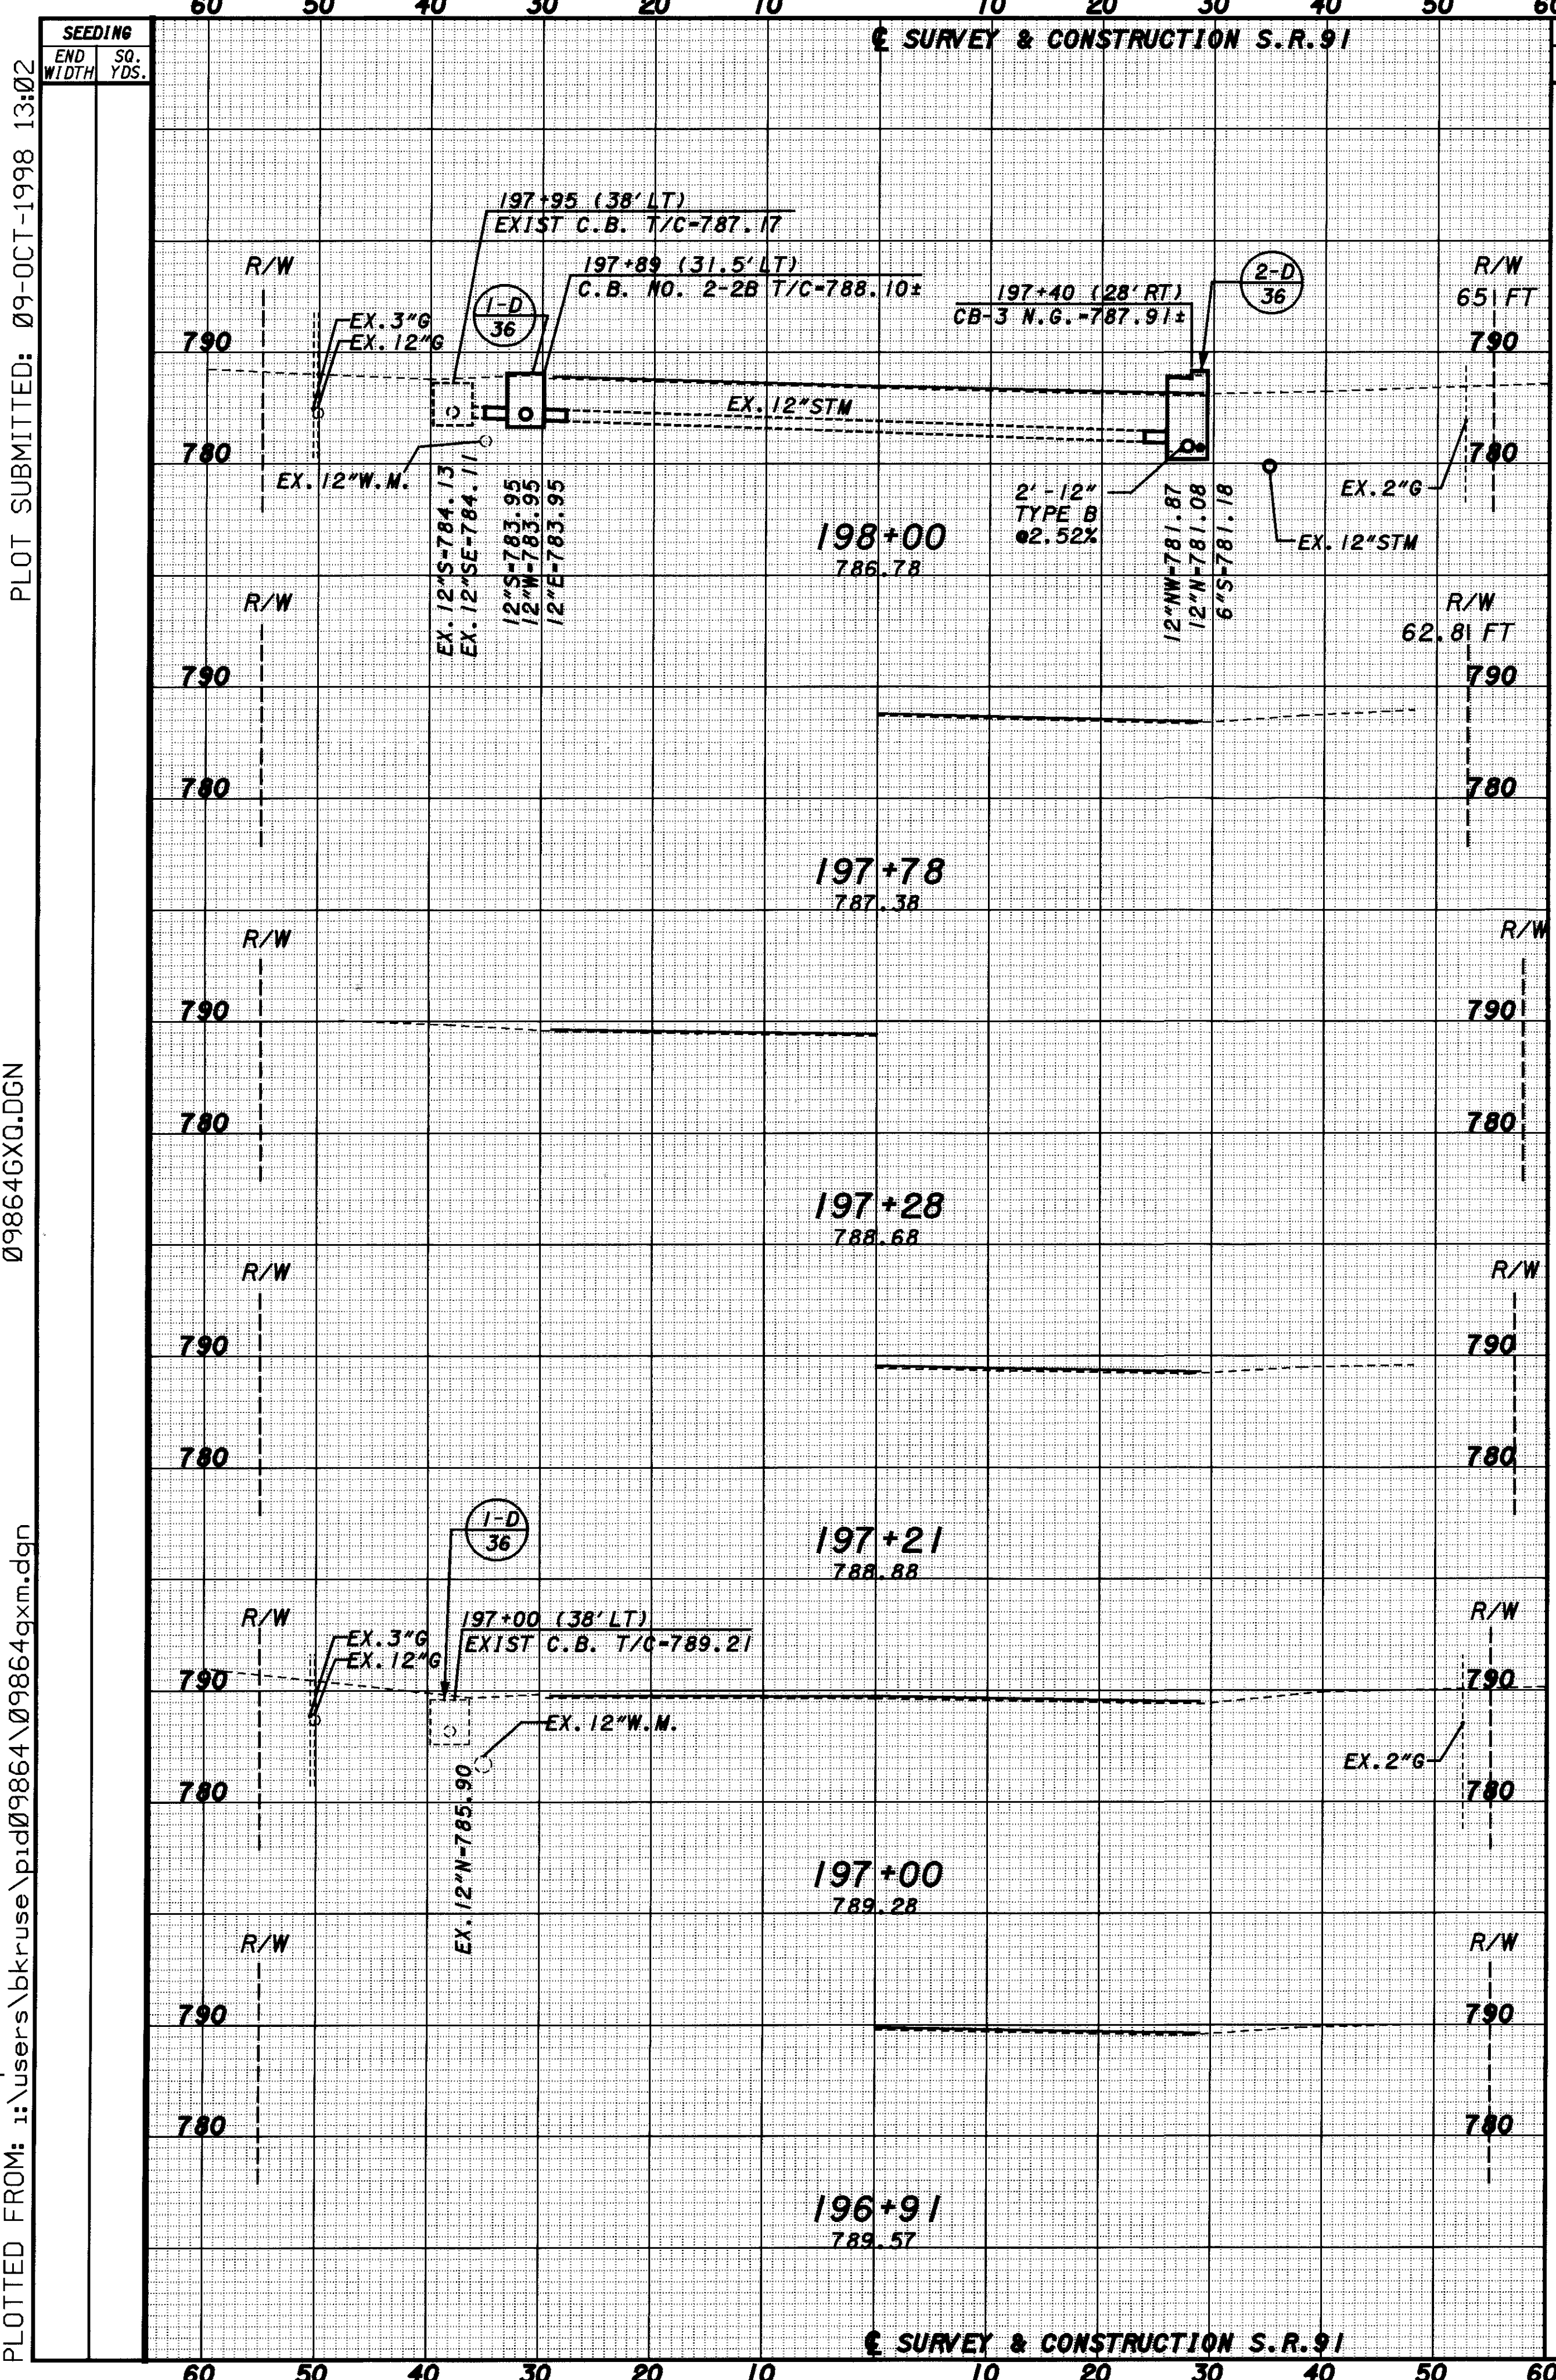

€ SURVEY & CONSTRUCTION S.R.91

€ SURVEY & CONSTRUCTION S.R.91

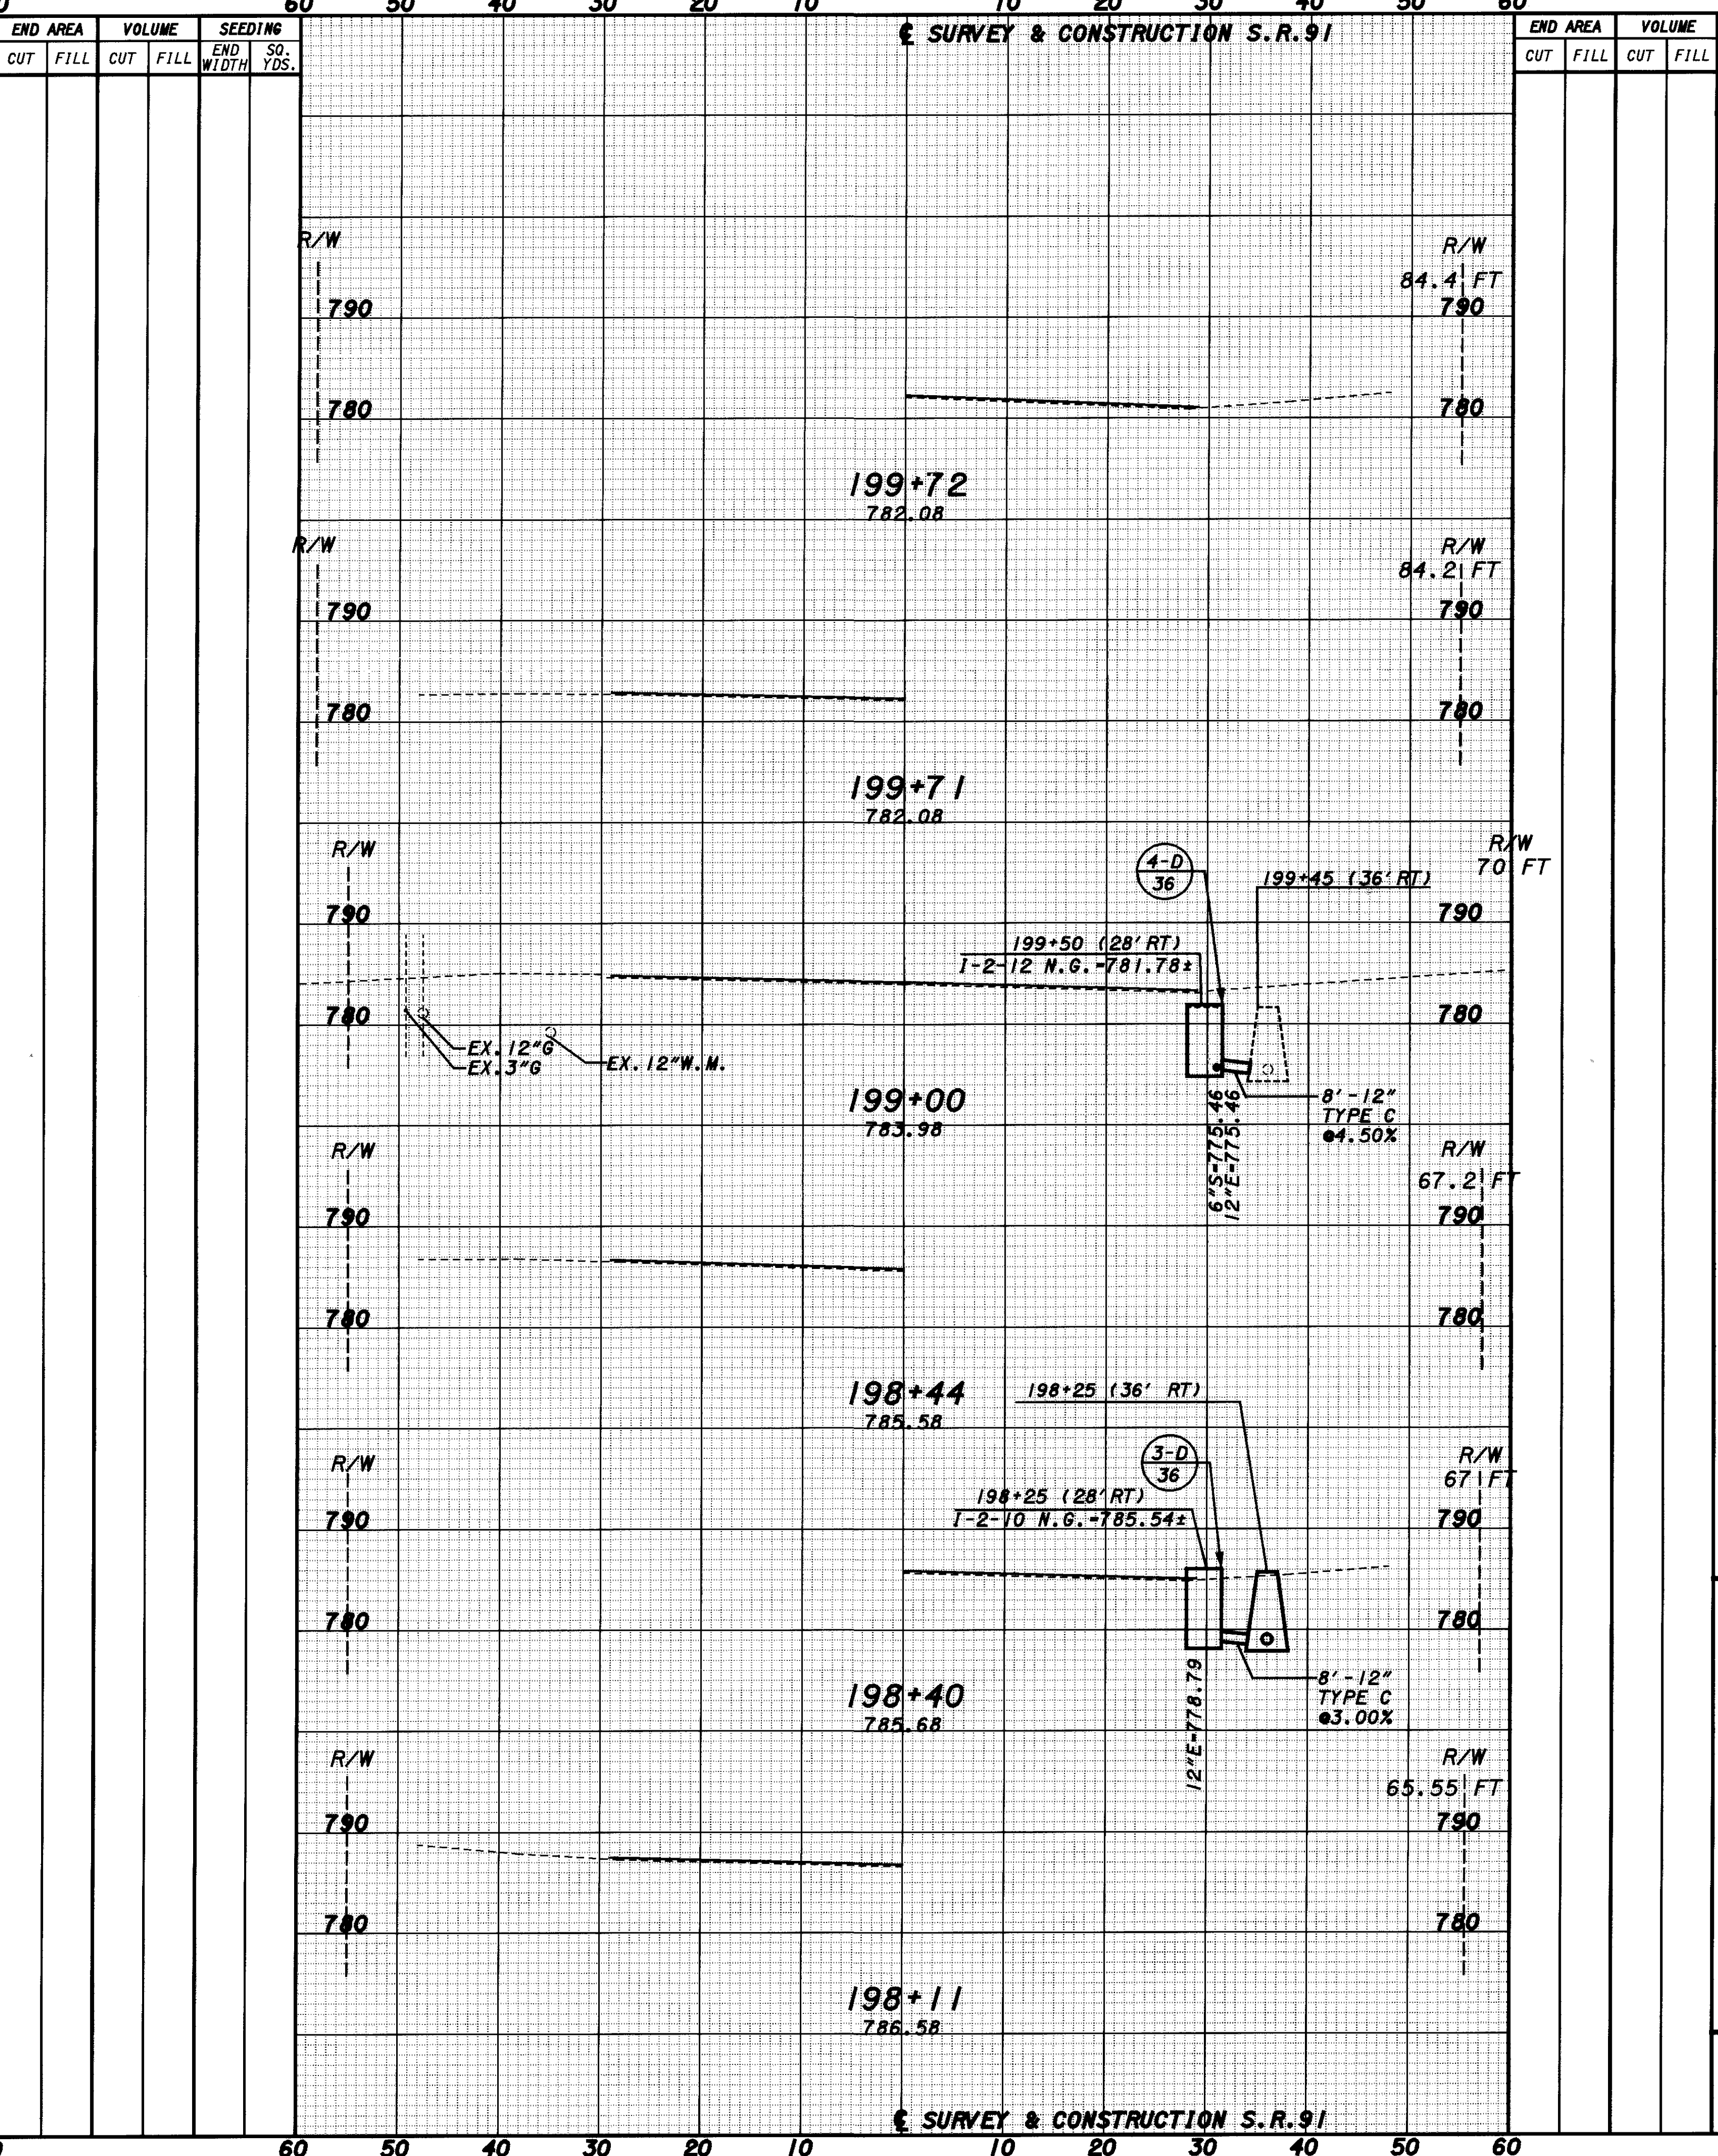

PLOTTED BY: fkonopka
 PLOTTED FROM: i:\users\bkruse\pic\09864\09864qxm.dgn
 09864GXD.GN
 PLOT SUBMITTED: 09-OCT-1998 13:02

CROSS SECTION SHEET
 STA. 196+91 TO STA. 199+72
 CUYAHOGA COUNTY
 LAKE COUNTY
 CUY/LAK-91-15.42/0.00
 63
 104