


* - UPPER BOX REPLACEMENT ONLY. SEE INLET, NO. 2, BY TYPE, AS PER PLAN NOTE. CONDUIT FLOWLINE INFORMATION AND QUANTITIES SHOWN IF EXISTING SUMP IS NEEDED TO BE REPLACED AS DETERMINED BY THE ENGINEER.

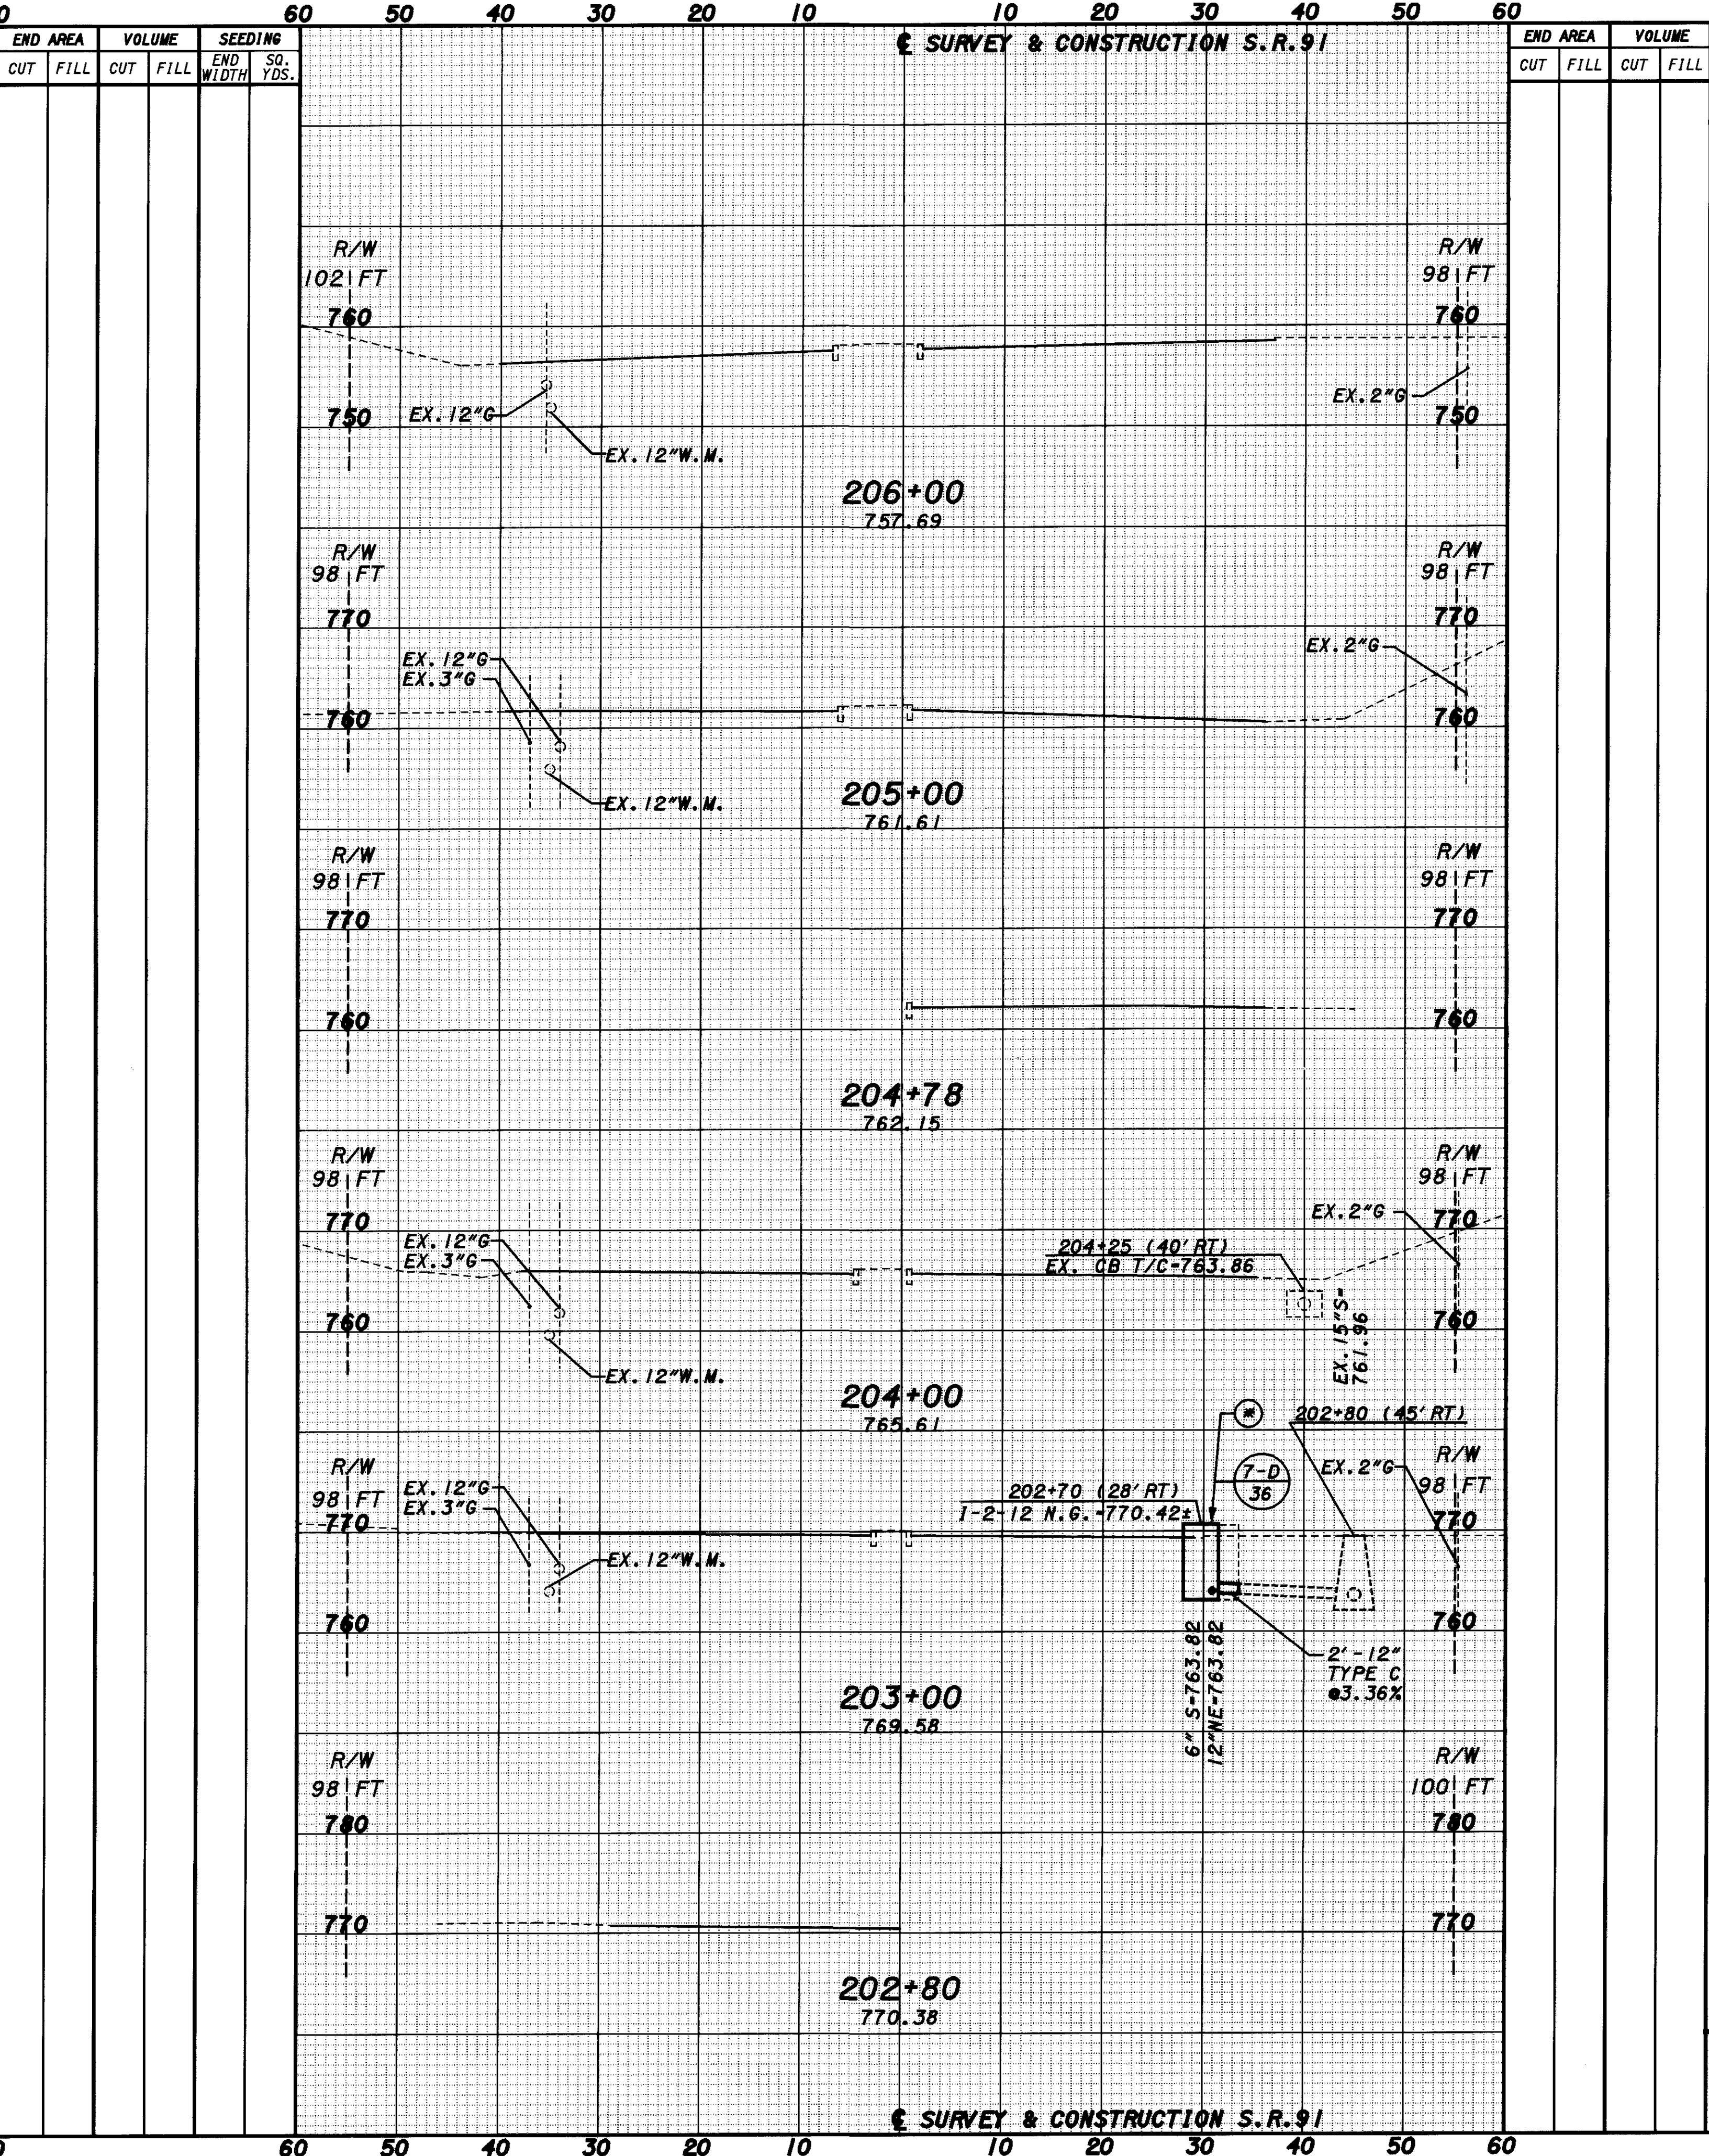

PLOTTED BY: fkonopka
 PLOTTED FROM: \\users\bkruse\p\d09864\09864qxm.dgn
 PLOT SUBMITTED: 09-OCT-1998 13:05

CUYAHOGA COUNTY
 LAKE COUNTY
 CUY/LAK-91-15.42/0.00
 CROSS SECTION SHEET
 SR-91
 STA. 200+00 TO STA. 206+00
 DRL
 BJK