


\* - UPPER BOX REPLACEMENT ONLY. SEE INLET, NO. 2, BY TYPE, AS PER PLAN NOTE. CONDUIT FLOWLINE INFORMATION AND QUANTITIES SHOWN IF EXISTING SUMP IS NEEDED TO BE REPLACED AS DETERMINED BY THE ENGINEER.

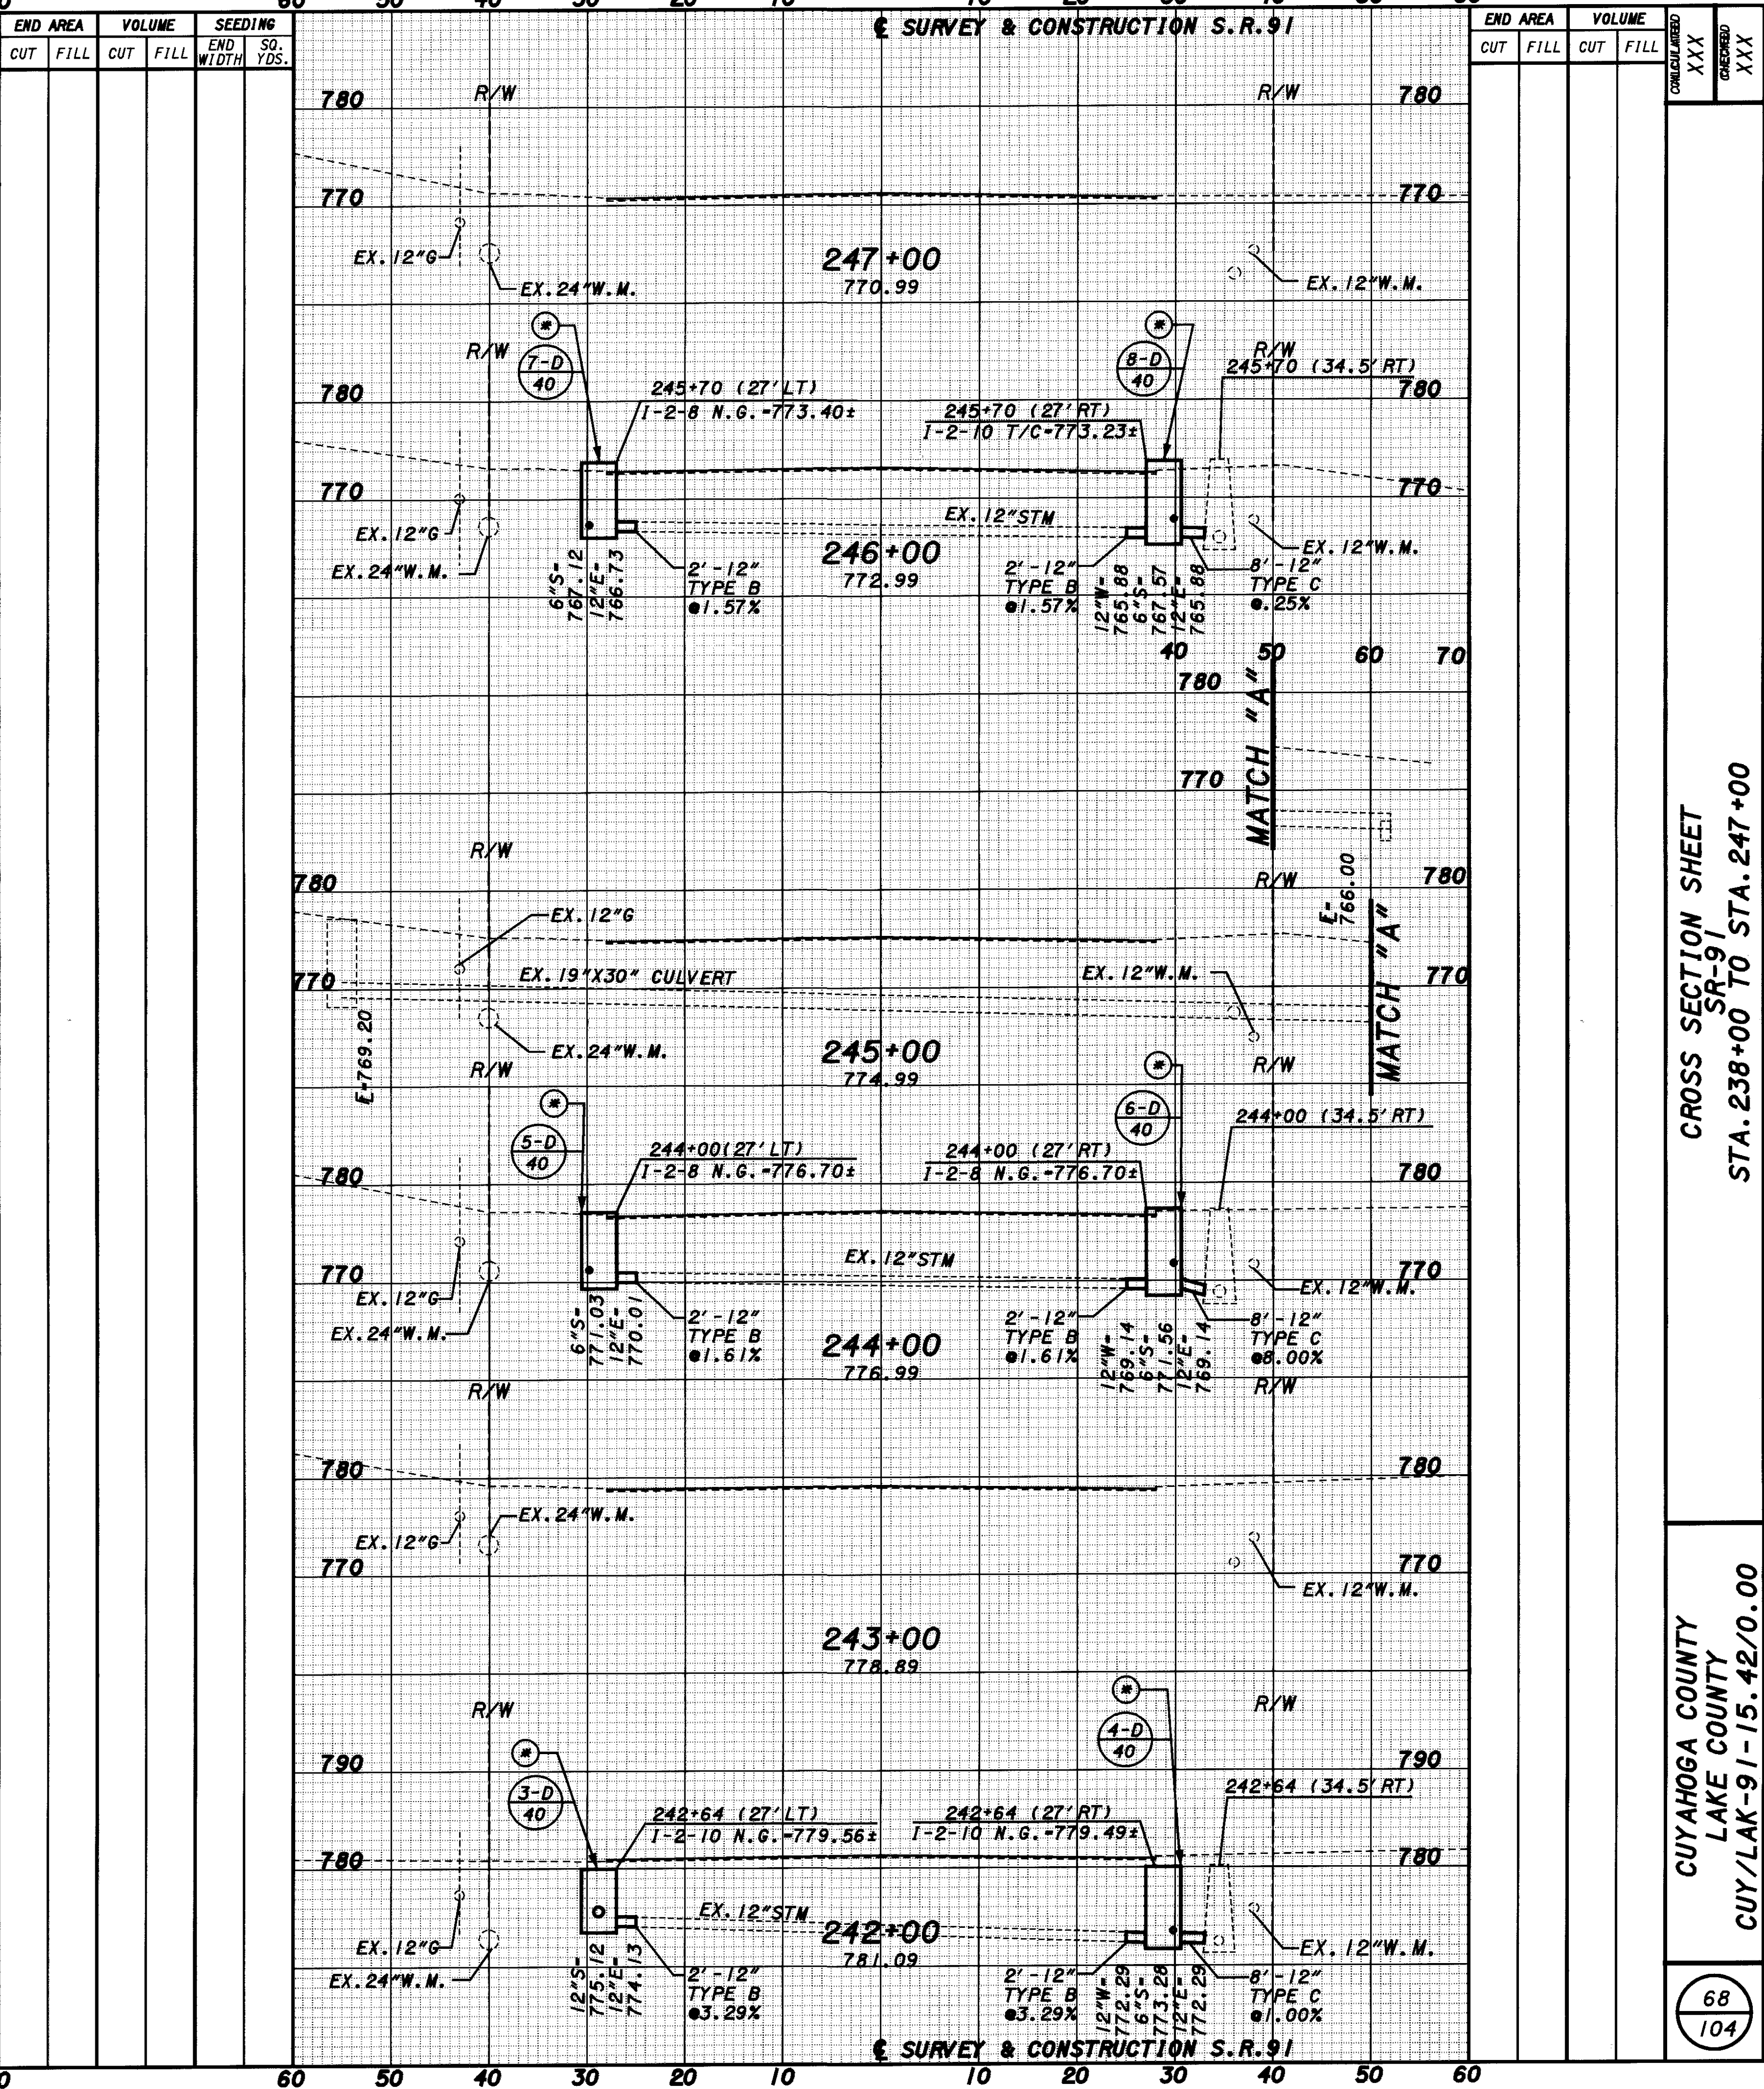

CROSS SECTION SHEET  
 SR-91  
 STA. 238+00 TO STA. 247+00

CUYAHOGA COUNTY  
 LAKE COUNTY  
 CUY/LAK-91-15.42/0.00

PLOTTED BY: fkonopka  
 PLOTTED FROM: \\users\bkruuse\p\d\09864\09864qxs.dgn  
 PLOT SUBMITTED: 09-OCT-1998 10:18  
 09864GXV.DGN