
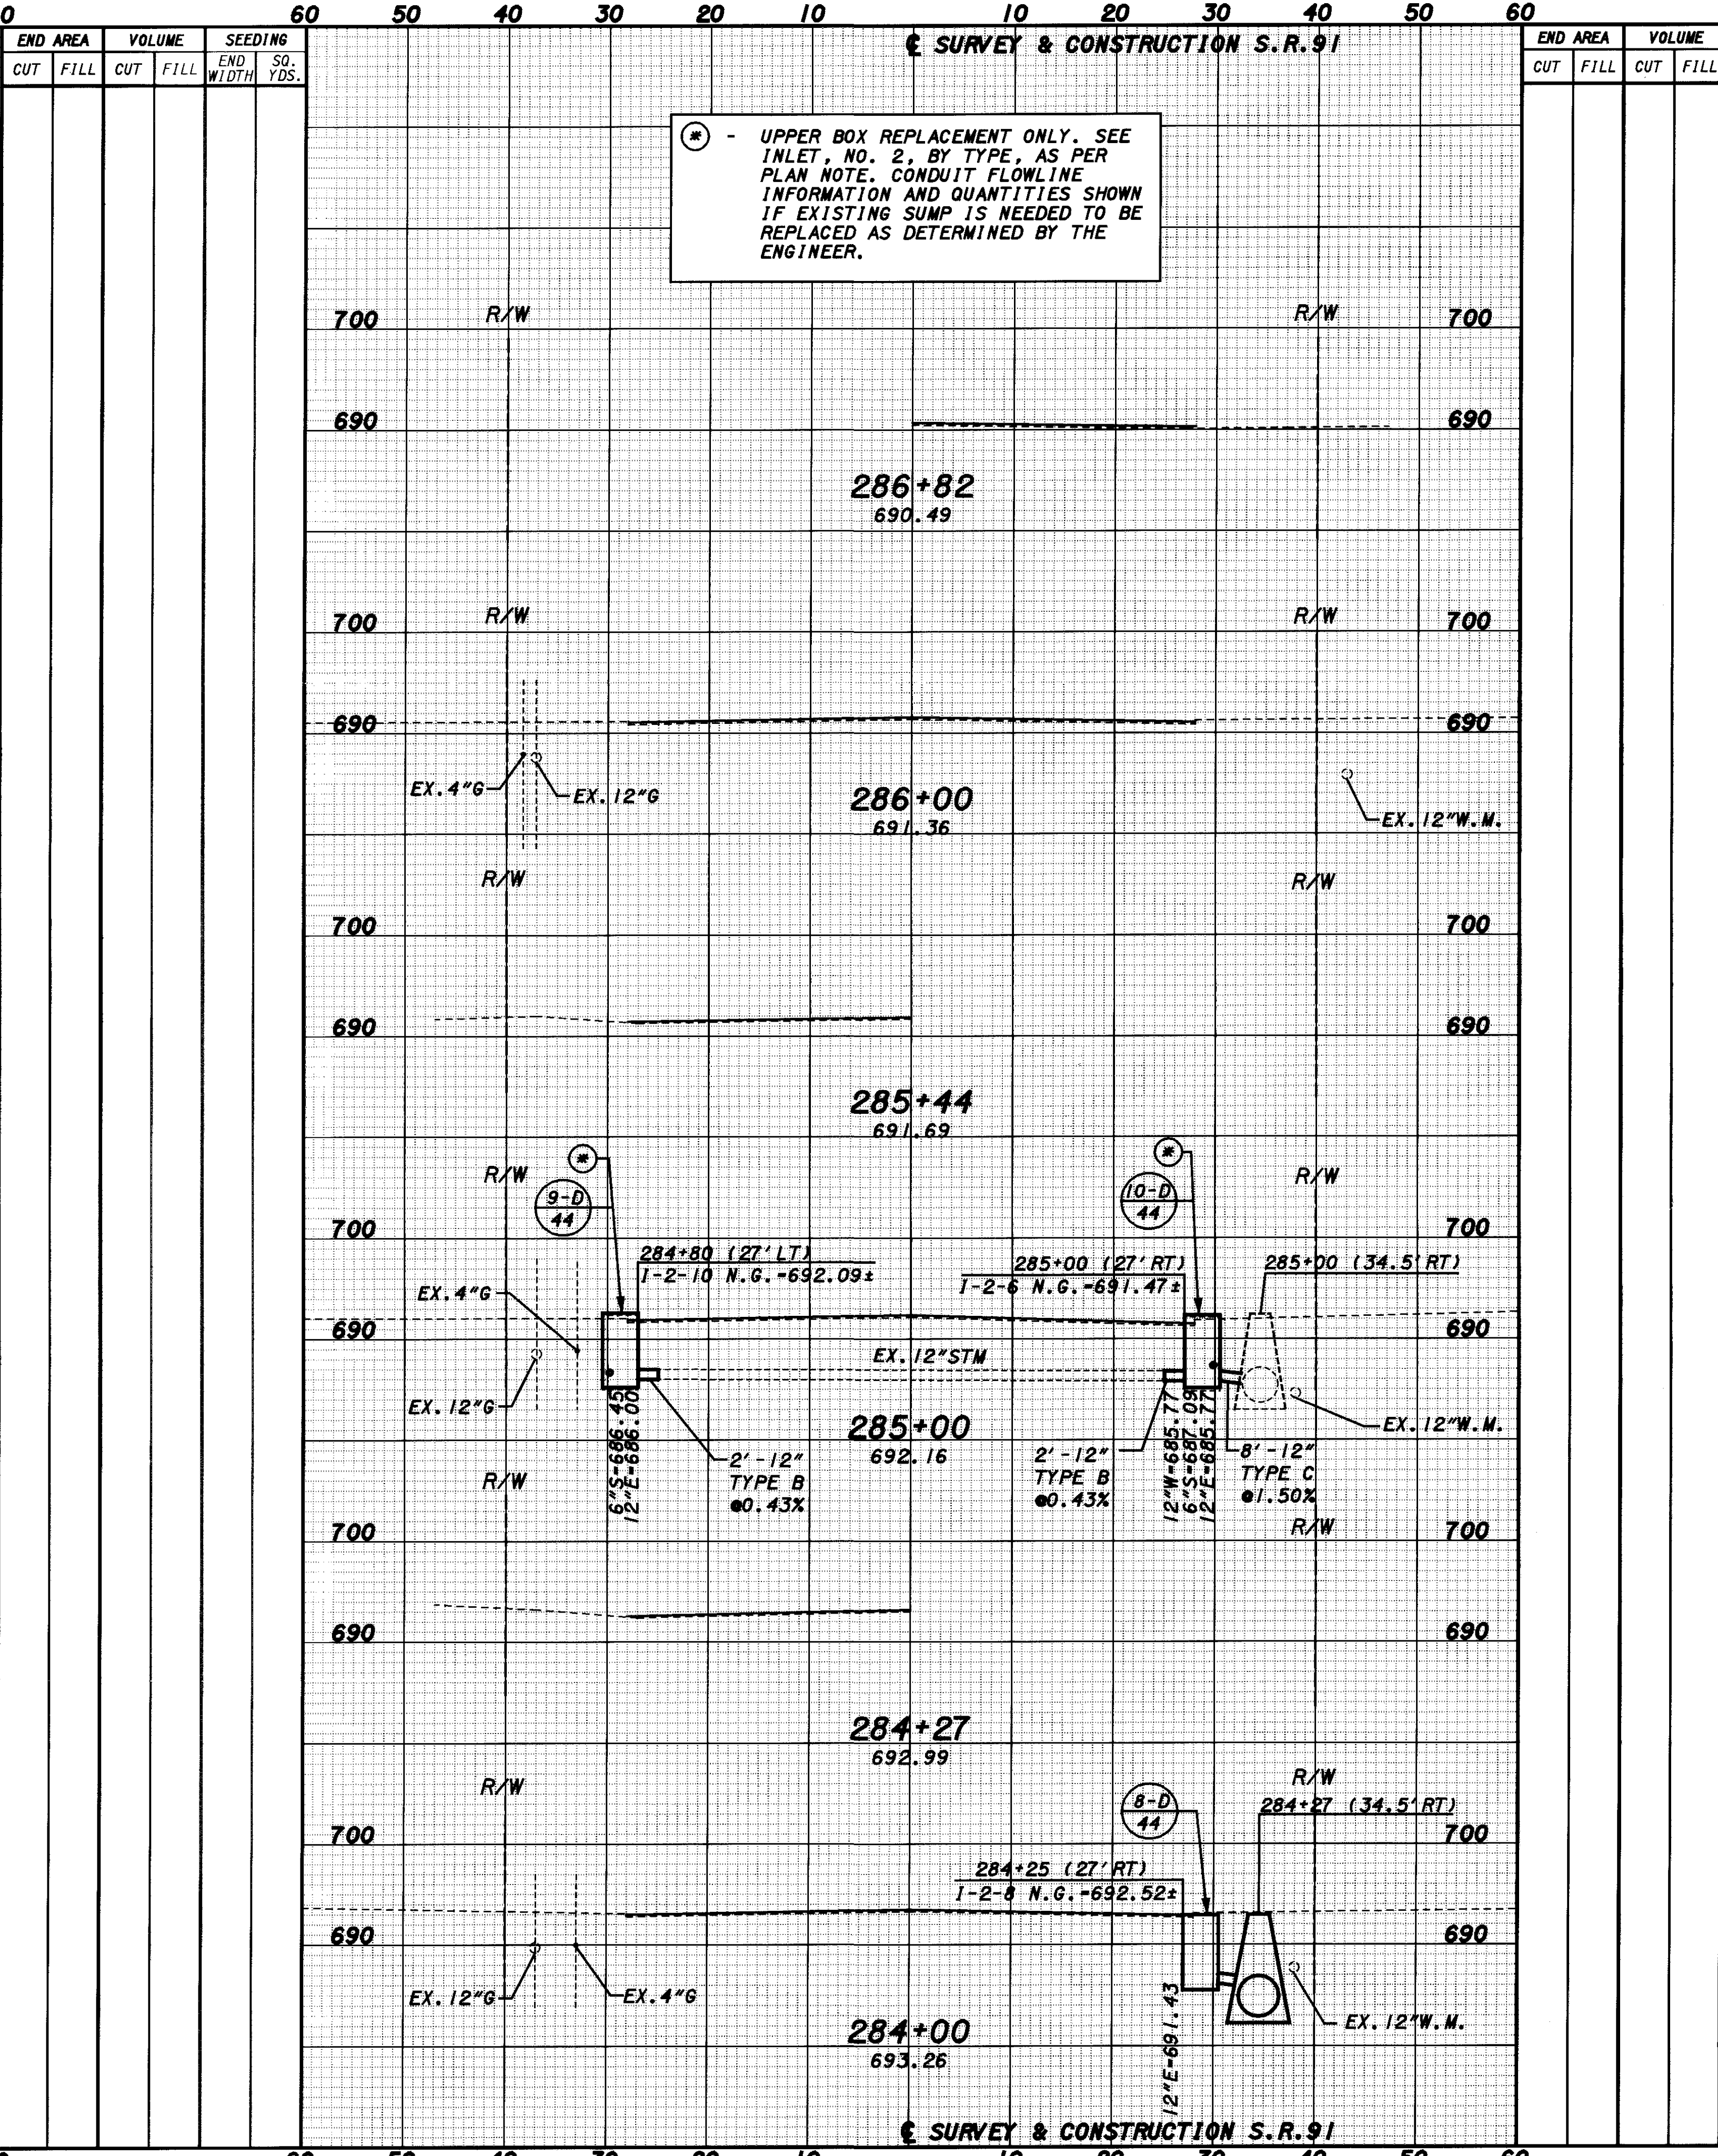


PLOTTED BY: fkonopka
 PLOTTED FROM: \\users\bkruse\p\d\09864\09864qx.dgn
 09864GX2.DGN
 PLOT SUBMITTED: 09-OCT-1998 10:19

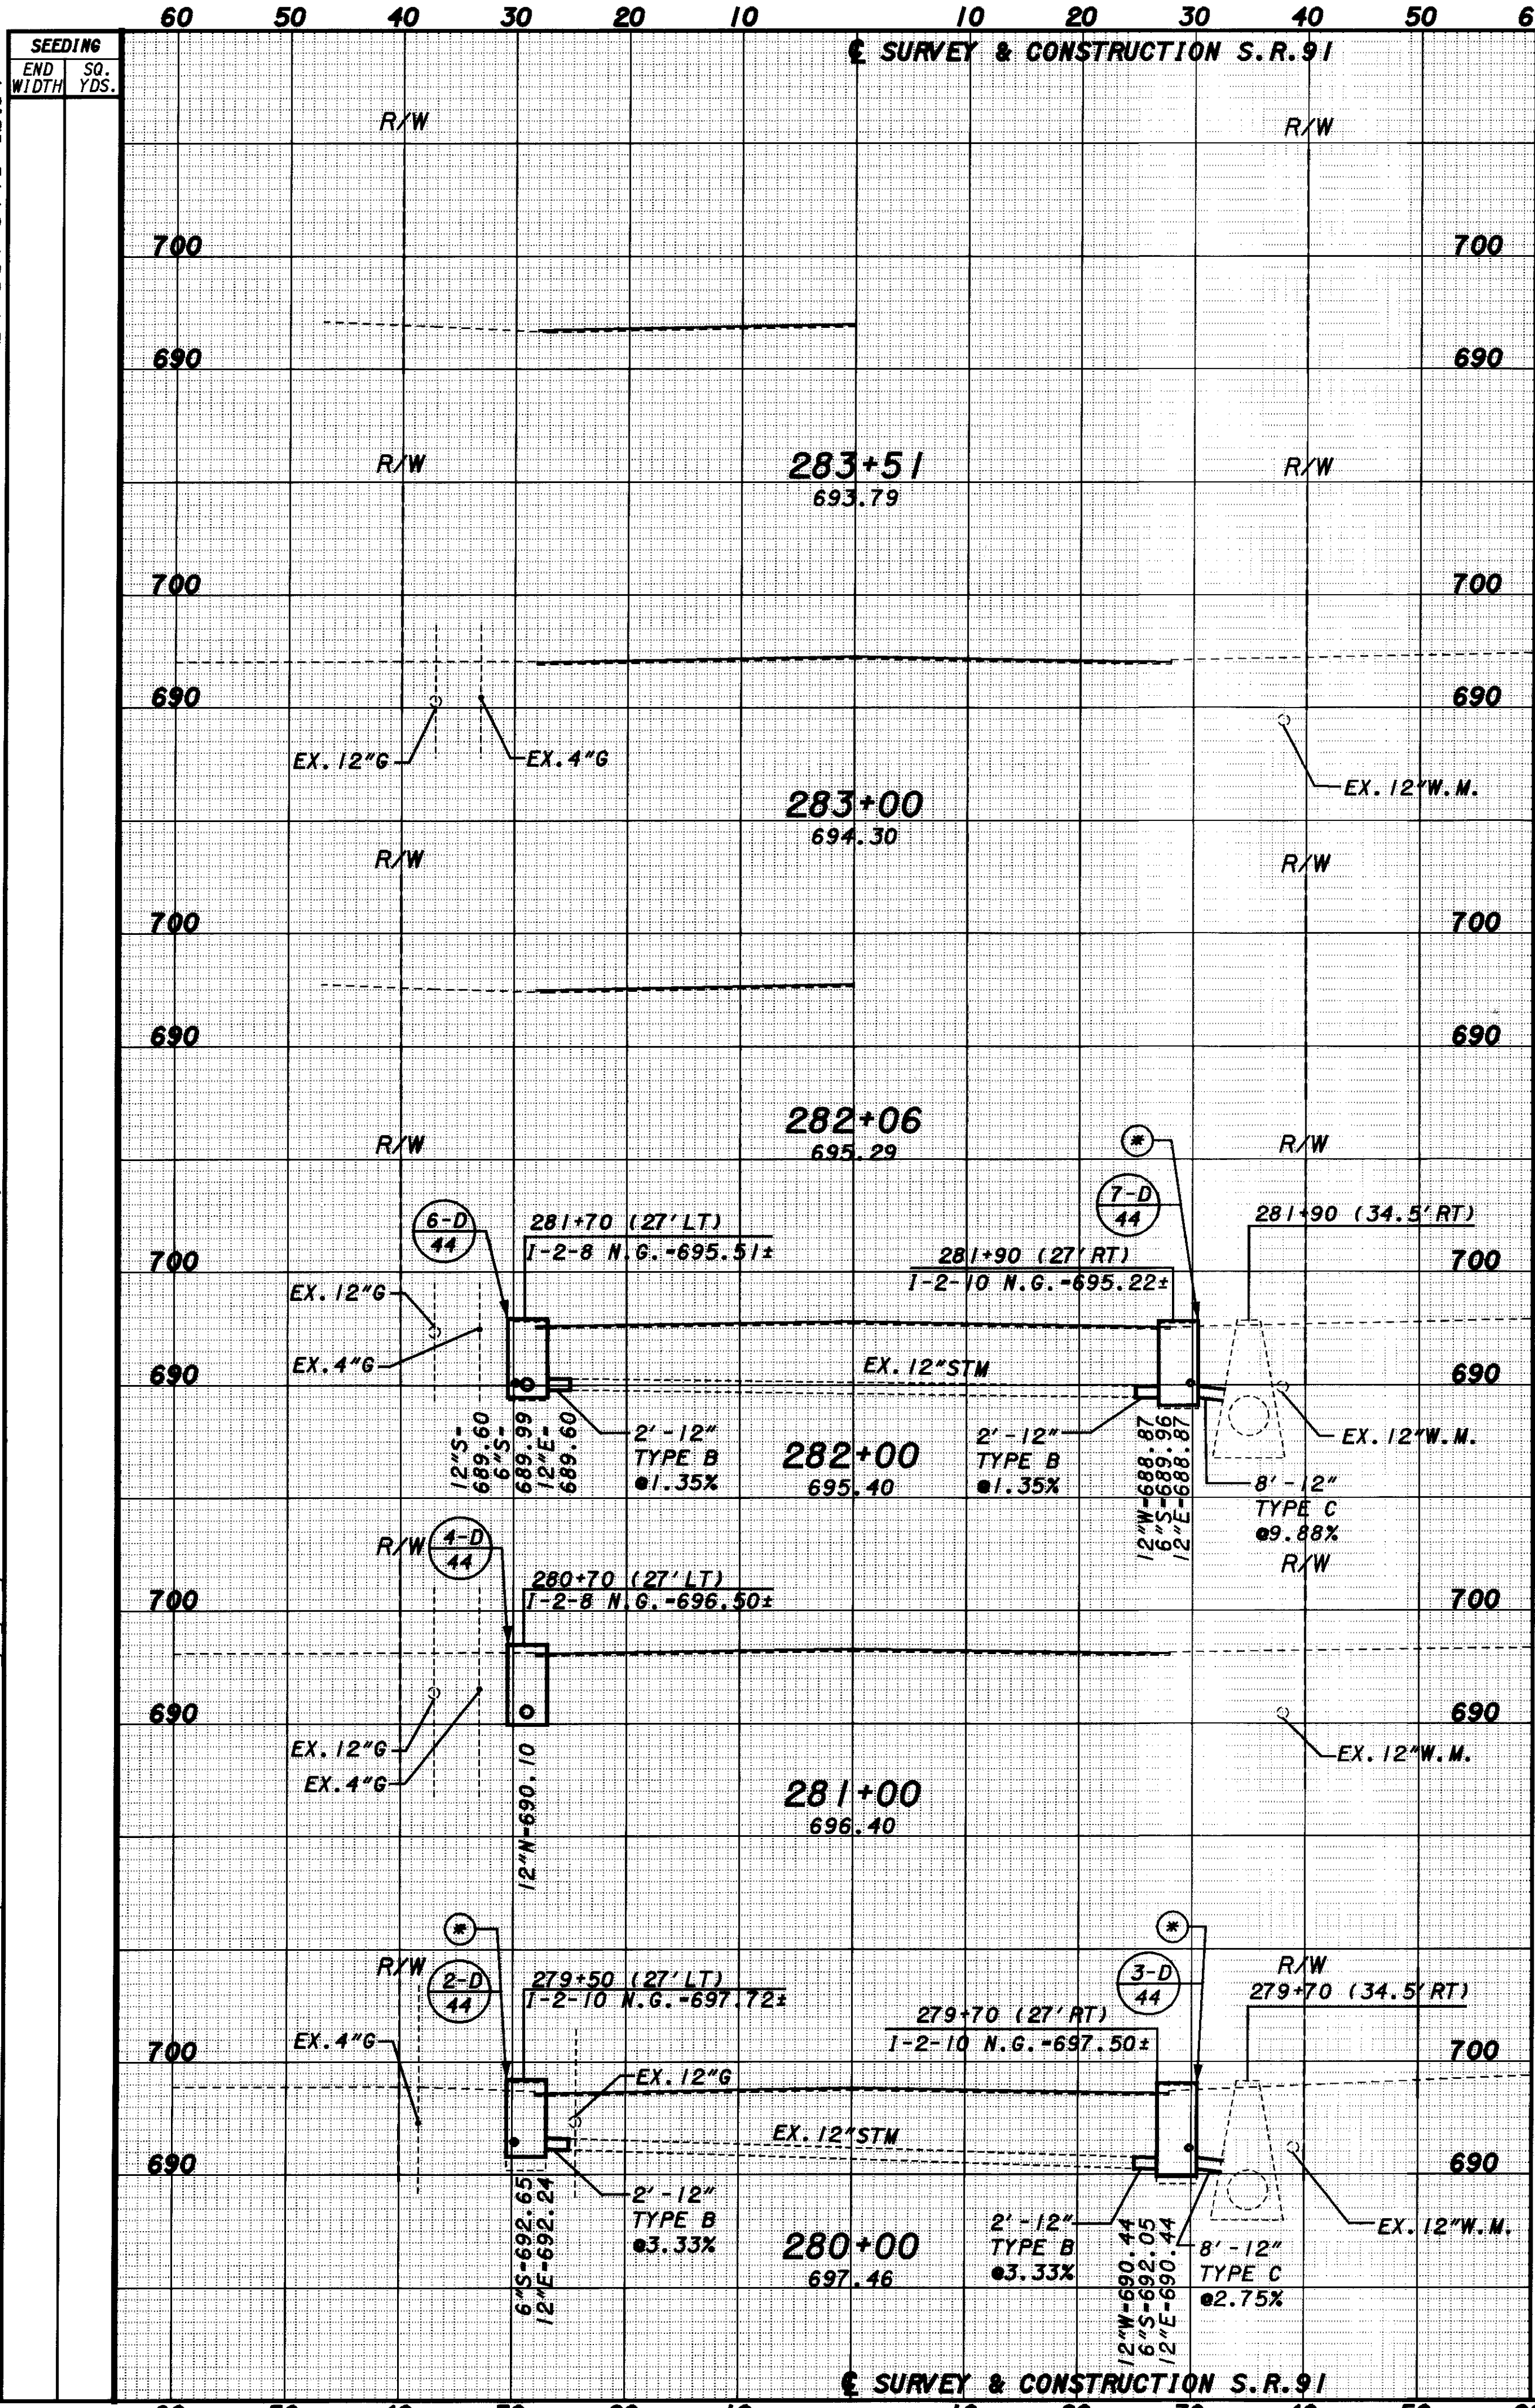

CUYAHOGA COUNTY
 LAKE COUNTY
 CUY/LAK-91-15.42/0.00
 CROSS SECTION SHEET
 SR-91
 STA. 280+00 TO STA. 286+82
 CALCULATED XXX
 CHECKED XXX
 74
 104