


PLOTTED BY: fkonopka
 PLOTTED FROM: i:\users\bkruse\p1d09864\09864tpb.dgn
 09864TPB.DGN
 PLOT SUBMITTED: 09-OCT-1998 11:51

MATCH LINE STA. 109+00
 SEE SHEET 90

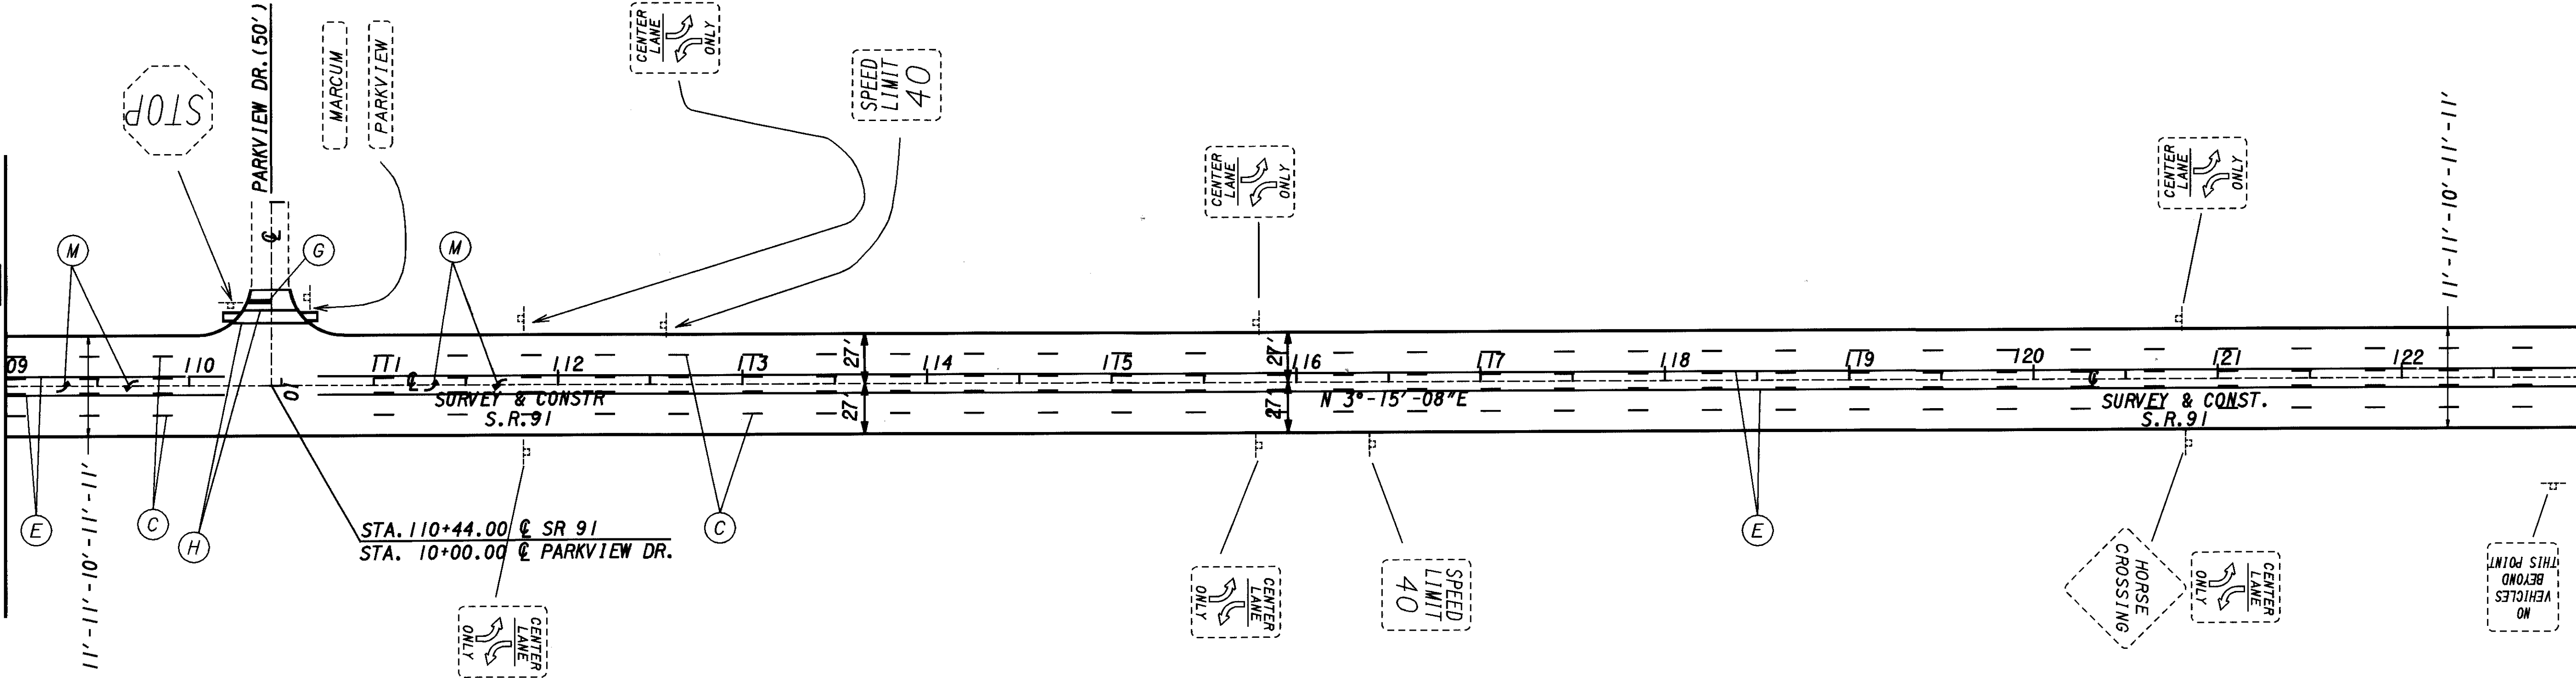

NOTE:
 EXISTING SIGNS SHOWN FOR
 INFORMATION ONLY

CROSS REFERENCES	SHEET
PAVT. MARKING LEGEND	90
SIGN LEGEND	90
PLAN & PROFILE SHEET	27-28
CROSS SECTIONS	48-50
PAVT. MARKING QUANT.	87-89

MATCH LINE STA. 123+00
 SEE SHEET 92

CUYAHOGA COUNTY
 LAKE COUNTY
 CUY/LAK-91-15.42/0.00

TRAFFIC CONTROL PLAN SHEET
 S.R.-91
 STA. 109+00 TO STA. 123+00

CALCULATED
 BJK
 CHECKED
 DRL

