


PLOTTED BY: fkonopka
 PLOTTED FROM: \\users\bkf\use\p\d\9864\9864.tpe.dgn
 09864TPE.DGN
 PLOT SUBMITTED: 09-OCT-1998 11:52

MATCH LINE STA. 151+00
 SEE SHEET 93

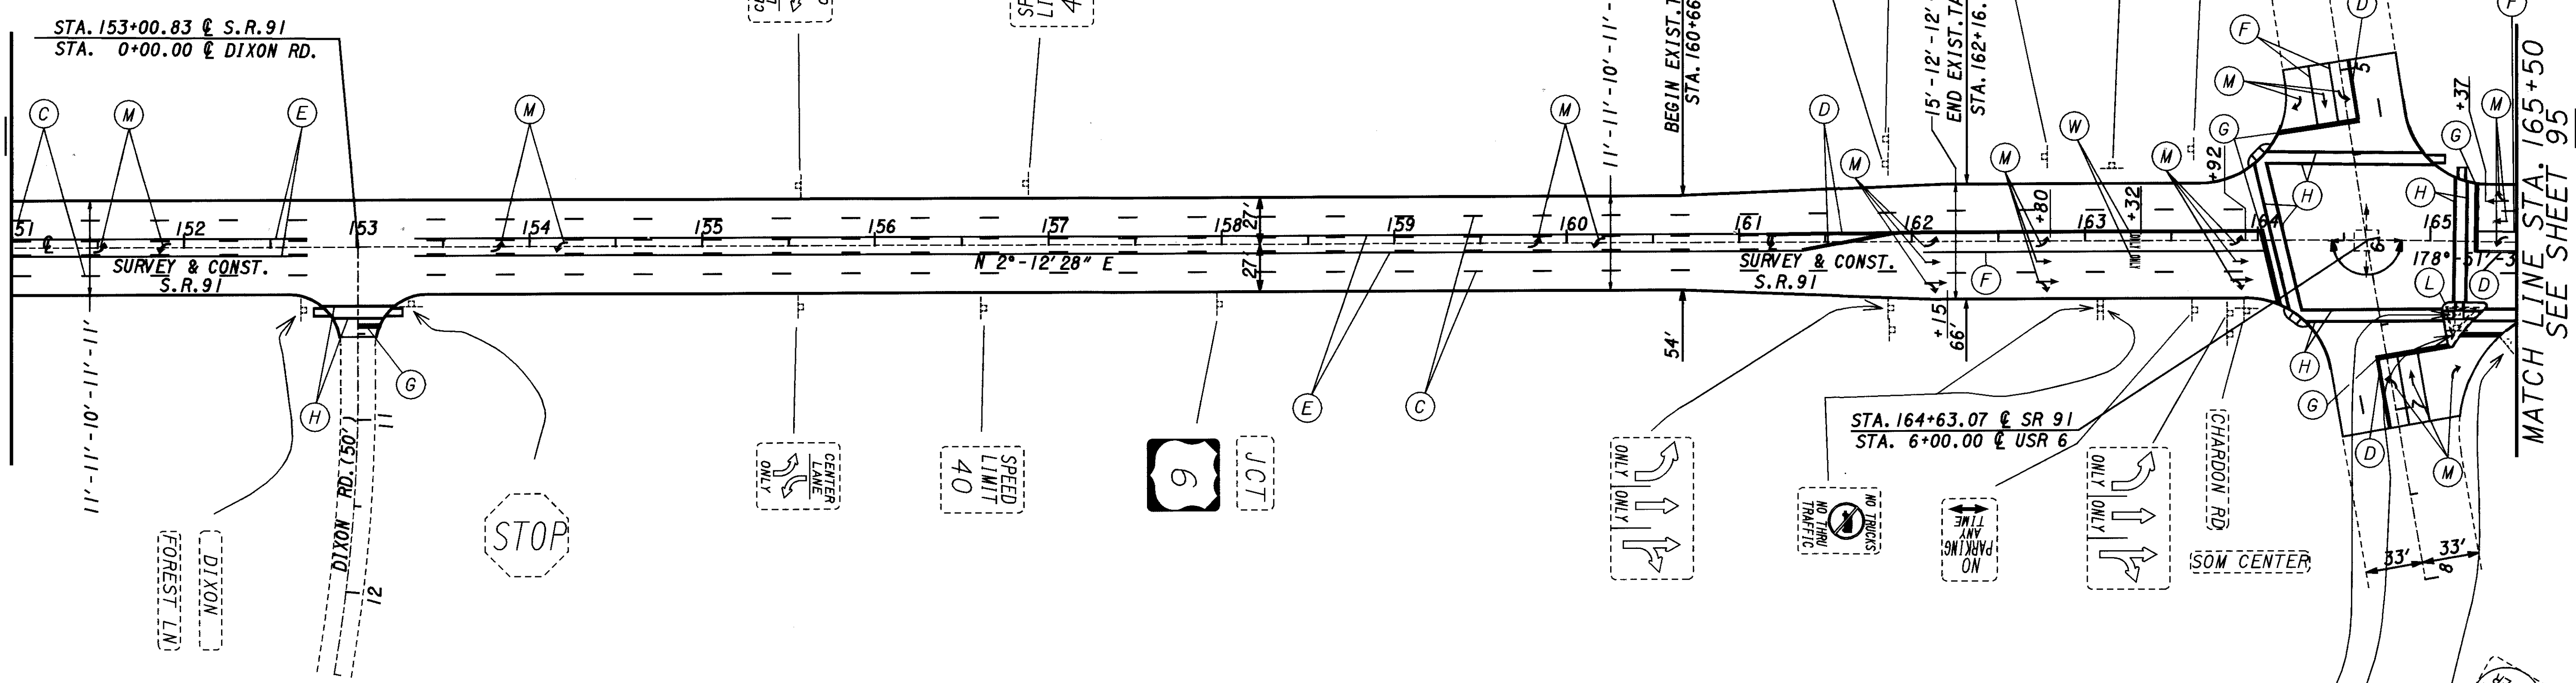

NOTE:
 EXISTING SIGNS SHOWN FOR
 INFORMATION ONLY

CROSS REFERENCES	SHEET
PAVT. MARKING LEGEND	90
SIGN LEGEND	90
PLAN & PROFILE SHEET	31-32
CROSS SECTIONS	55-57
PAVT. MARKING QUANT.	87-79

CUYAHOGA COUNTY
 LAKE COUNTY
 CUY/LAK-91-15.42/0.00

TRAFFIC CONTROL PLAN SHEET
 S.R.-91
 STA. 151+00 TO STA. 165+50

94
 104

CALCULATED
 BJK
 CHECKED
 DRL

SCALE IN FEET