


PLOTTED BY: fkonopka  
 PLOTTED FROM: \\users\bkkruse\pid\9864\09864.tph.dgn

PLOT SUBMITTED: 09-OCT-1998 11:54

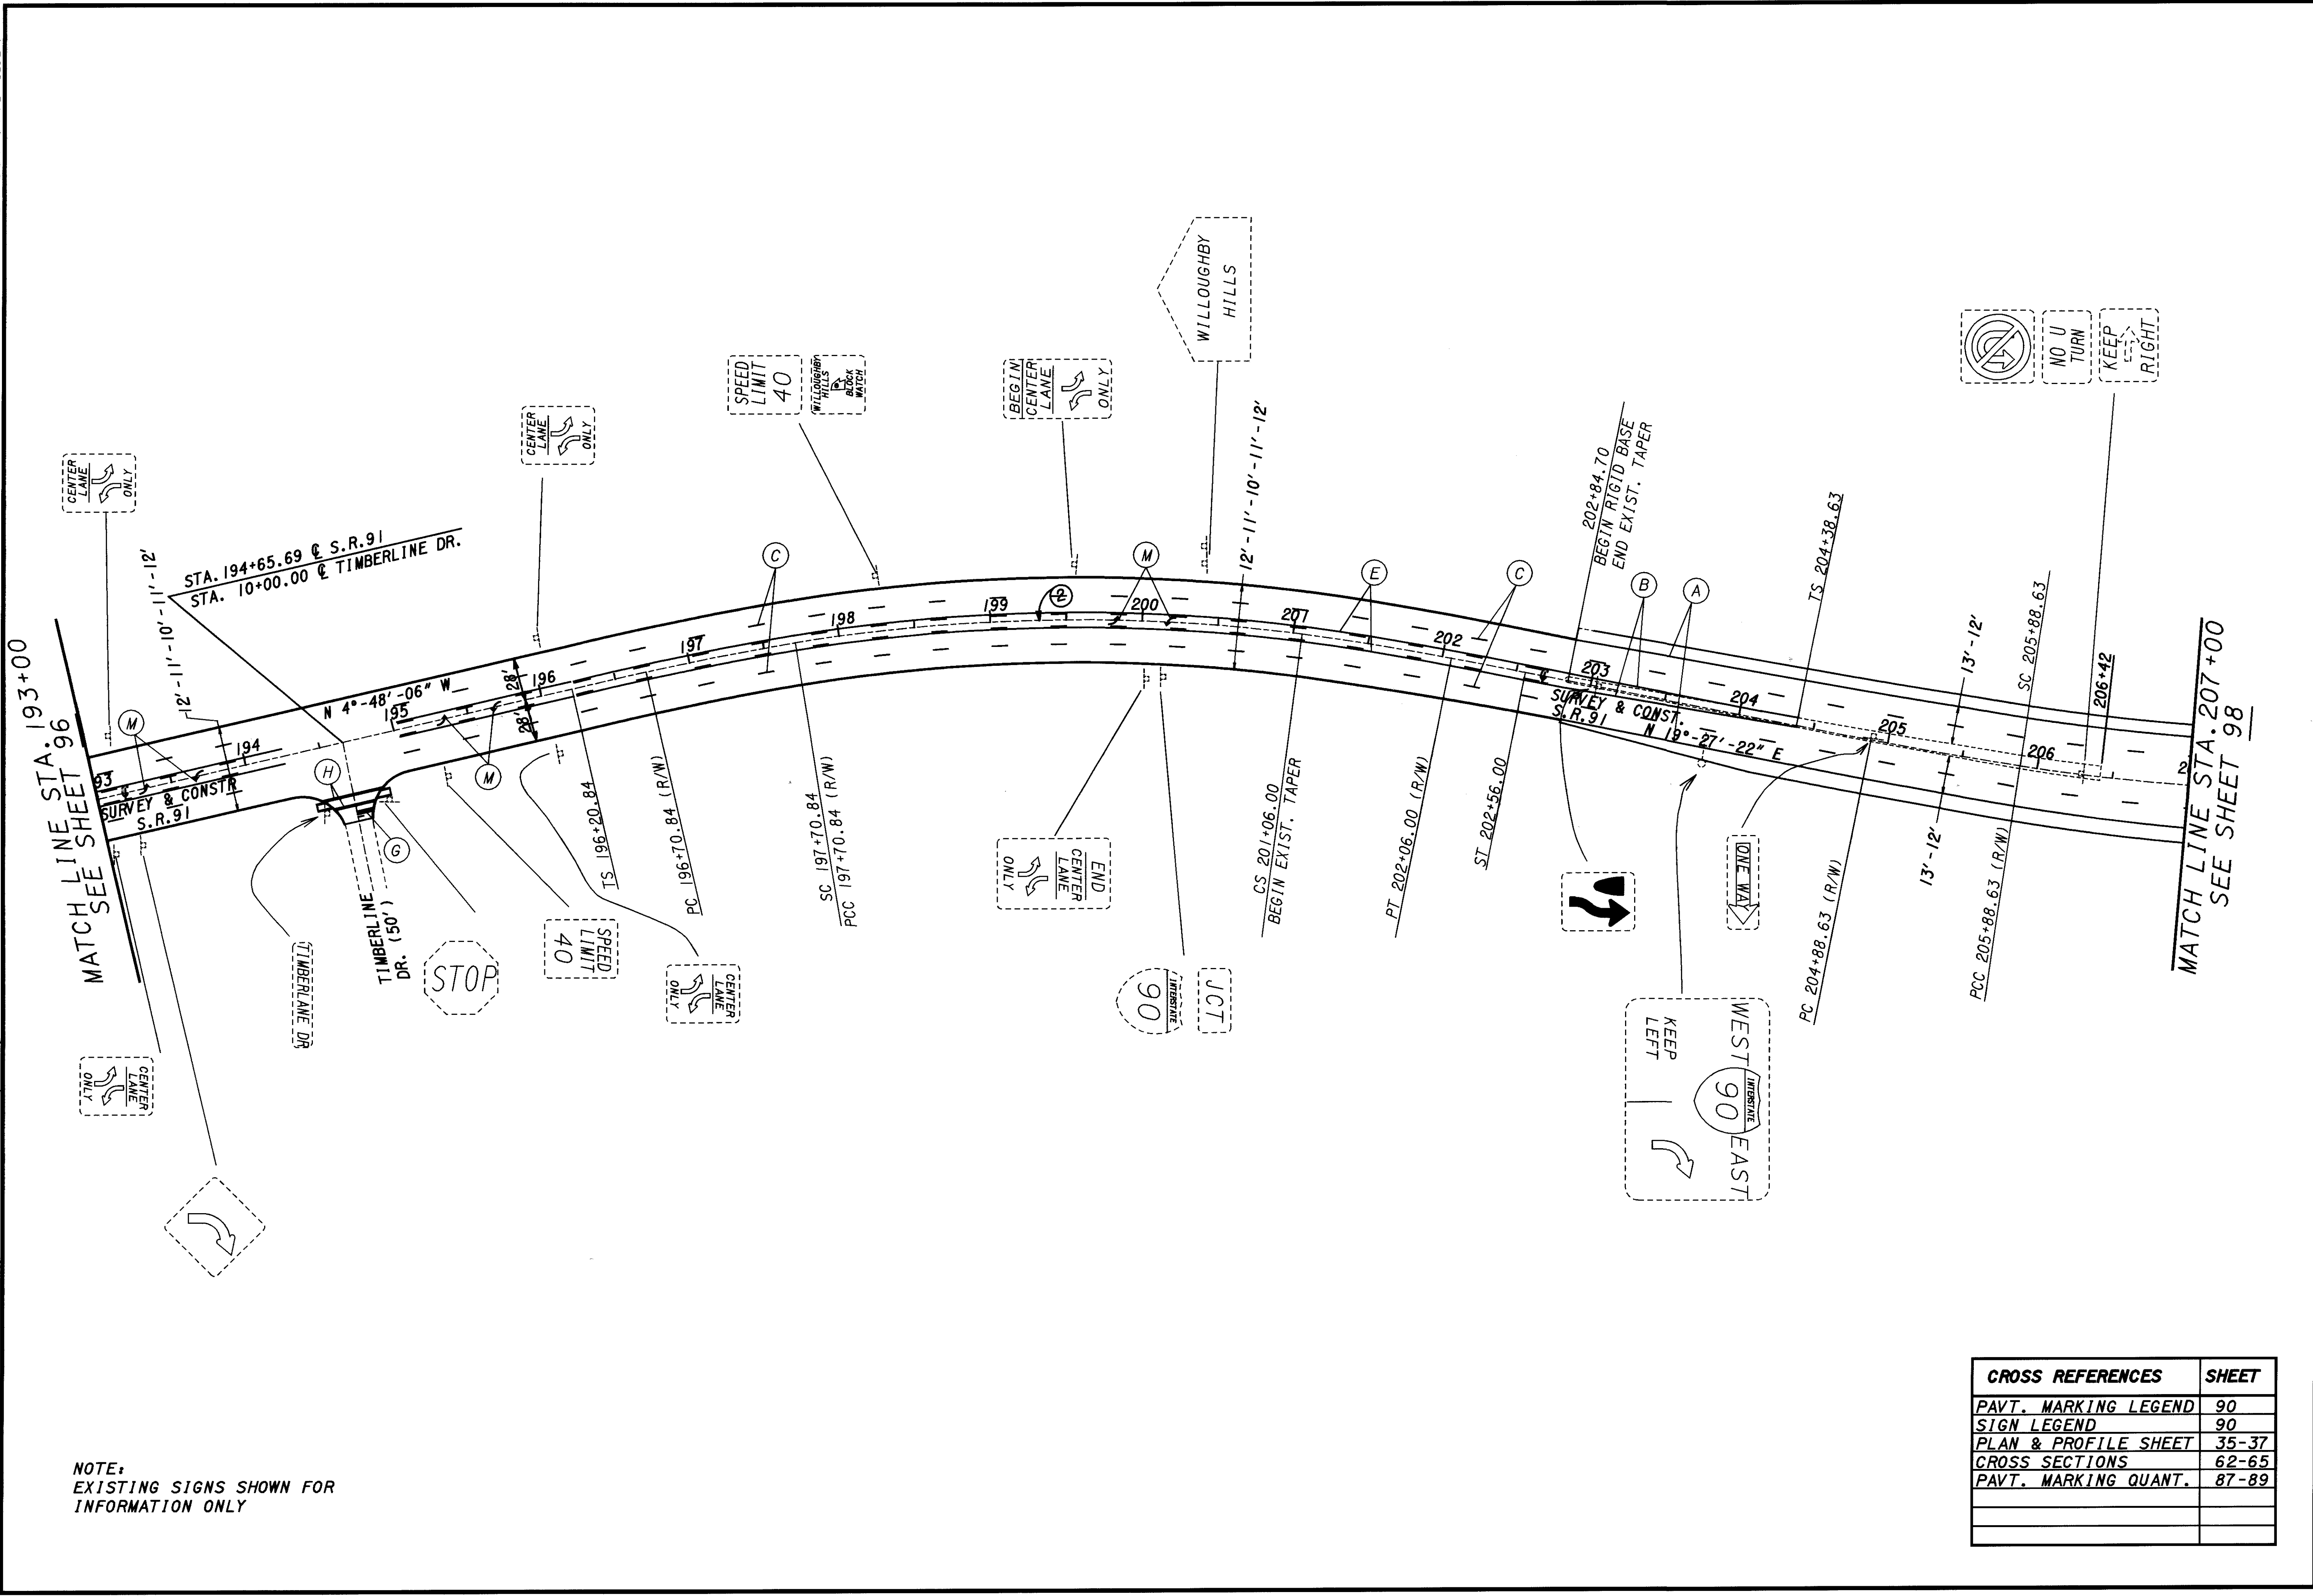

NOTE:  
 EXISTING SIGNS SHOWN FOR  
 INFORMATION ONLY

CROSS REFERENCES	SHEET
PAVT. MARKING LEGEND	90
SIGN LEGEND	90
PLAN & PROFILE SHEET	35-37
CROSS SECTIONS	62-65
PAVT. MARKING QUANT.	87-89

CUYAHOGA COUNTY  
 LAKE COUNTY  
 CUY/LAK-91-15.42/0.00

TRAFFIC CONTROL PLAN SHEET  
 S.R.-91  
 STA. 193+00 TO STA. 207+00

97  
104

CALCULATED  
BJK

CHECKED  
DRL

SCALE IN FEET