


PLOTTED BY: fkonopka
 PLOTTED FROM: \\users\bkruse\pld\9864\09864tpk.dgn
 09864TPK.DGN
 PLOT SUBMITTED: 09-OCT-1998 11:55

MATCH LINE STA. 235+00
 SEE SHEET 99

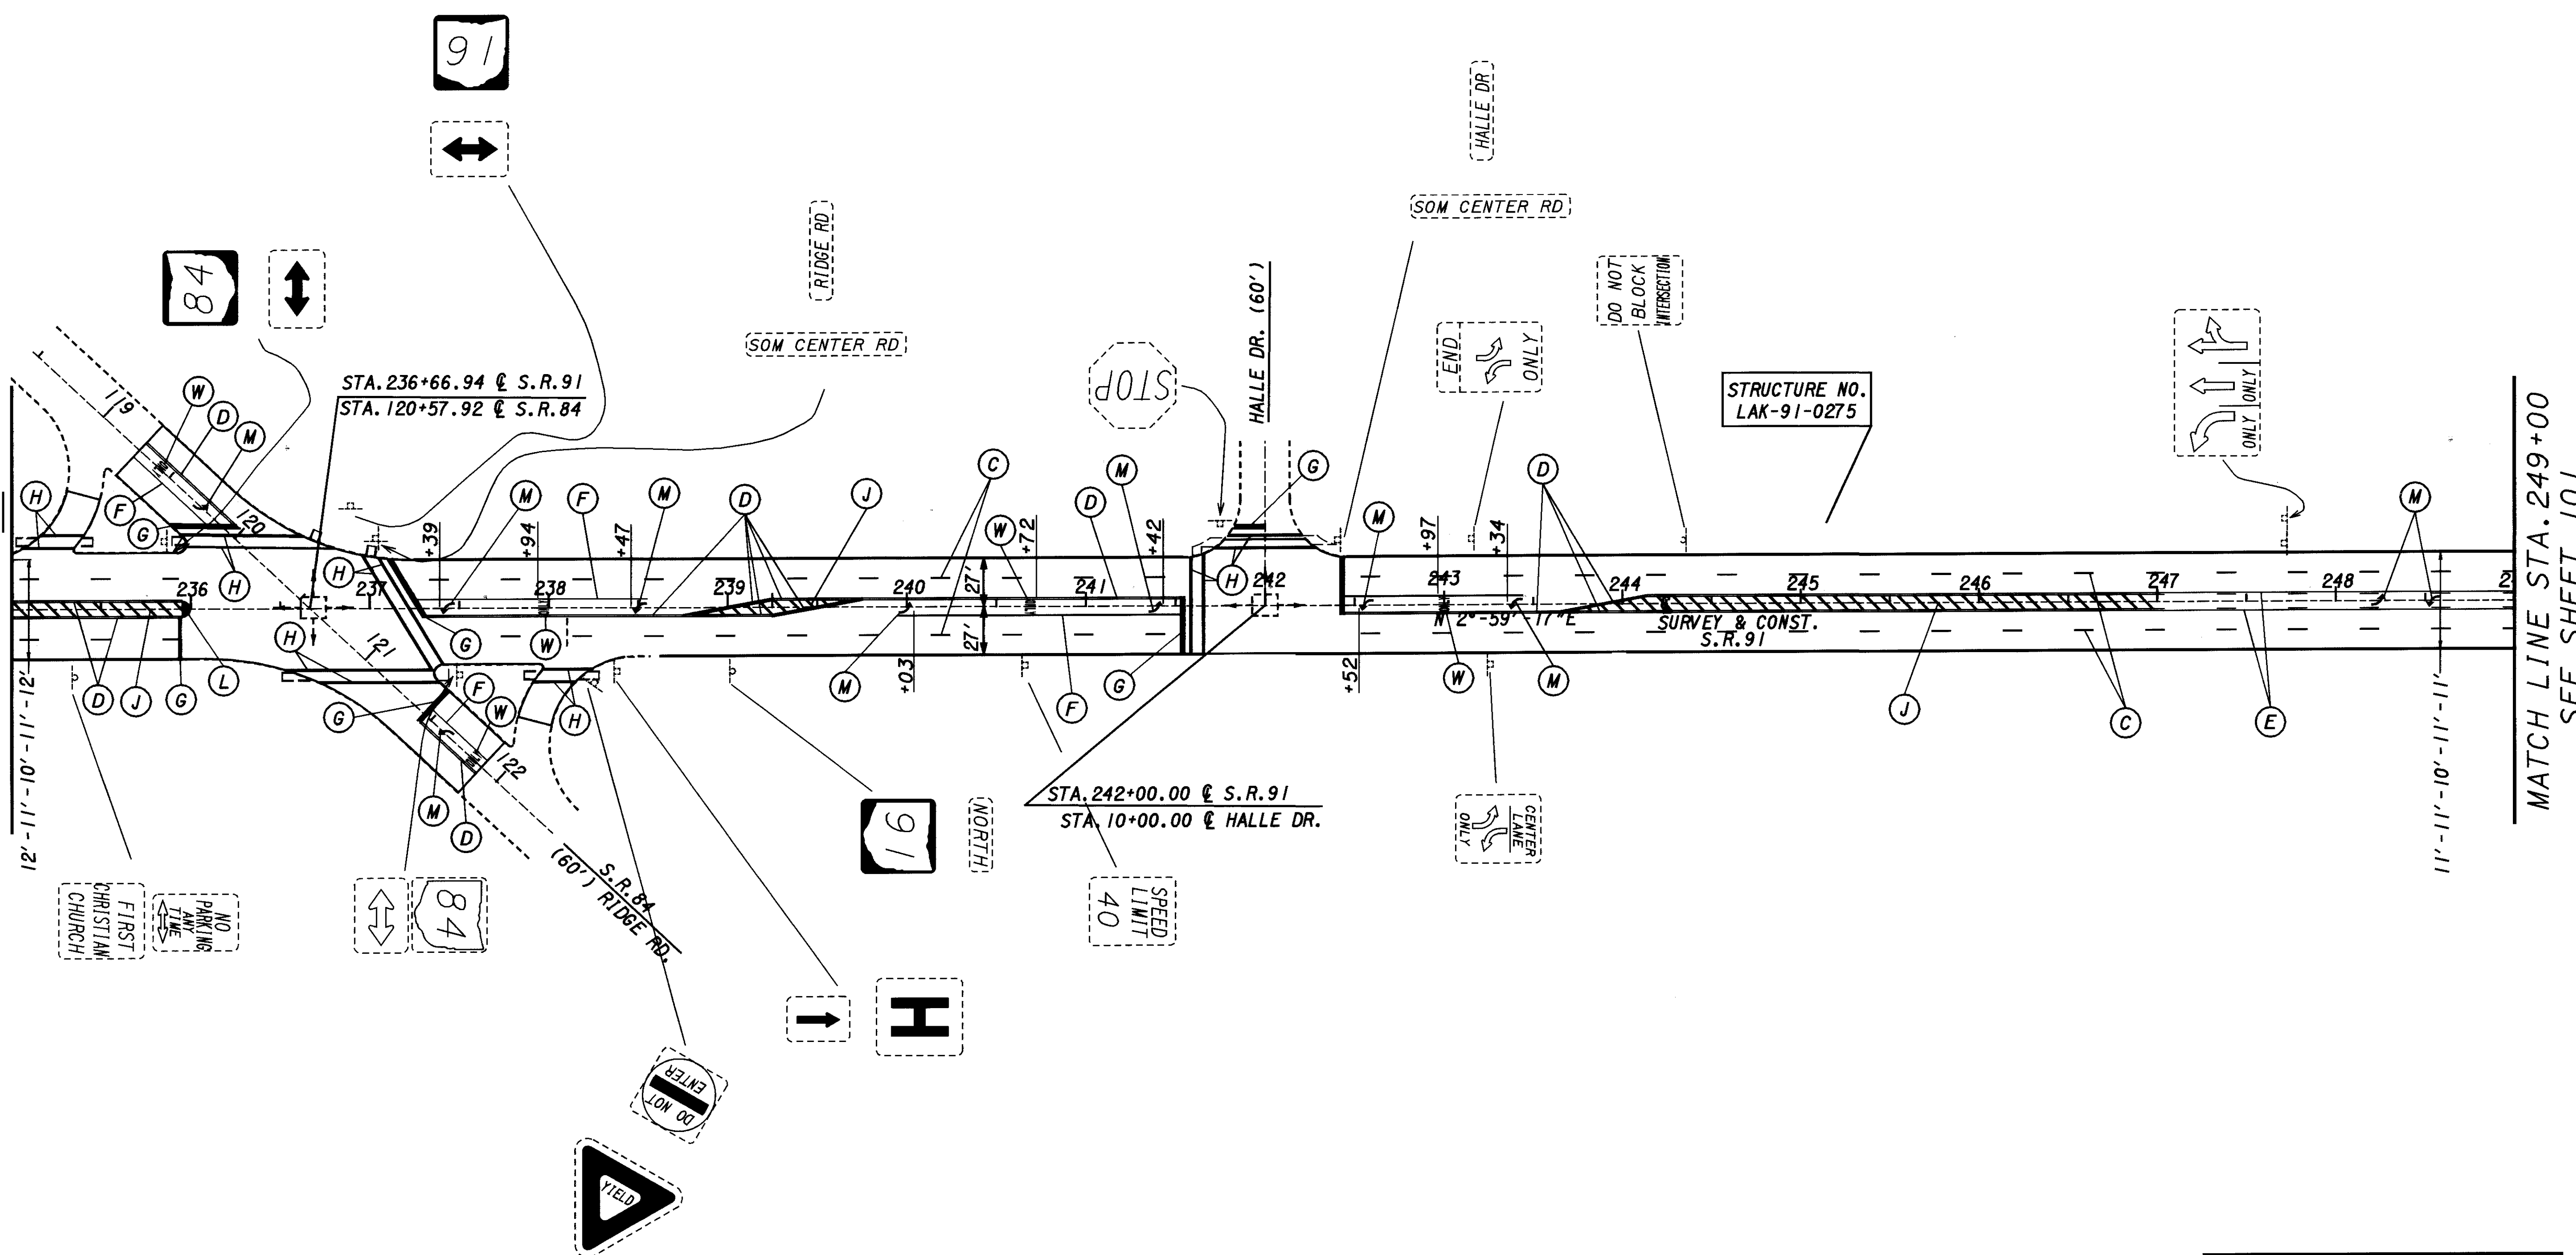

MATCH LINE STA. 249+00
 SEE SHEET 101

NOTE:
 EXISTING SIGNS SHOWN FOR
 INFORMATION ONLY

CROSS REFERENCES	SHEET
PAVT. MARKING LEGEND	90
SIGN LEGEND	90
PLAN & PROFILE SHEET	39-40
CROSS SECTIONS	67-69
PAVT. MARKING QUANT.	87-89

CUYAHOGA COUNTY
 LAKE COUNTY
 CUY/LAK-91-15.42/0.00

TRAFFIC CONTROL PLAN SHEET
 S.R.-91
 STA. 235+00 TO STA. 249+00

CALCULATED BJK
 CHECKED DRL

SCALE IN FEET
 0 50 100