


SEEDING & PROTECTING	
WIDTH	AREA
LIN. FT.	SQ. YDS.

FED. RD. DIVISION	STATE	PROJECT	FISCAL YEAR
2	OHIO	U-662(8)	

18
59

LAKE COUNTY
LAK-91-2.72

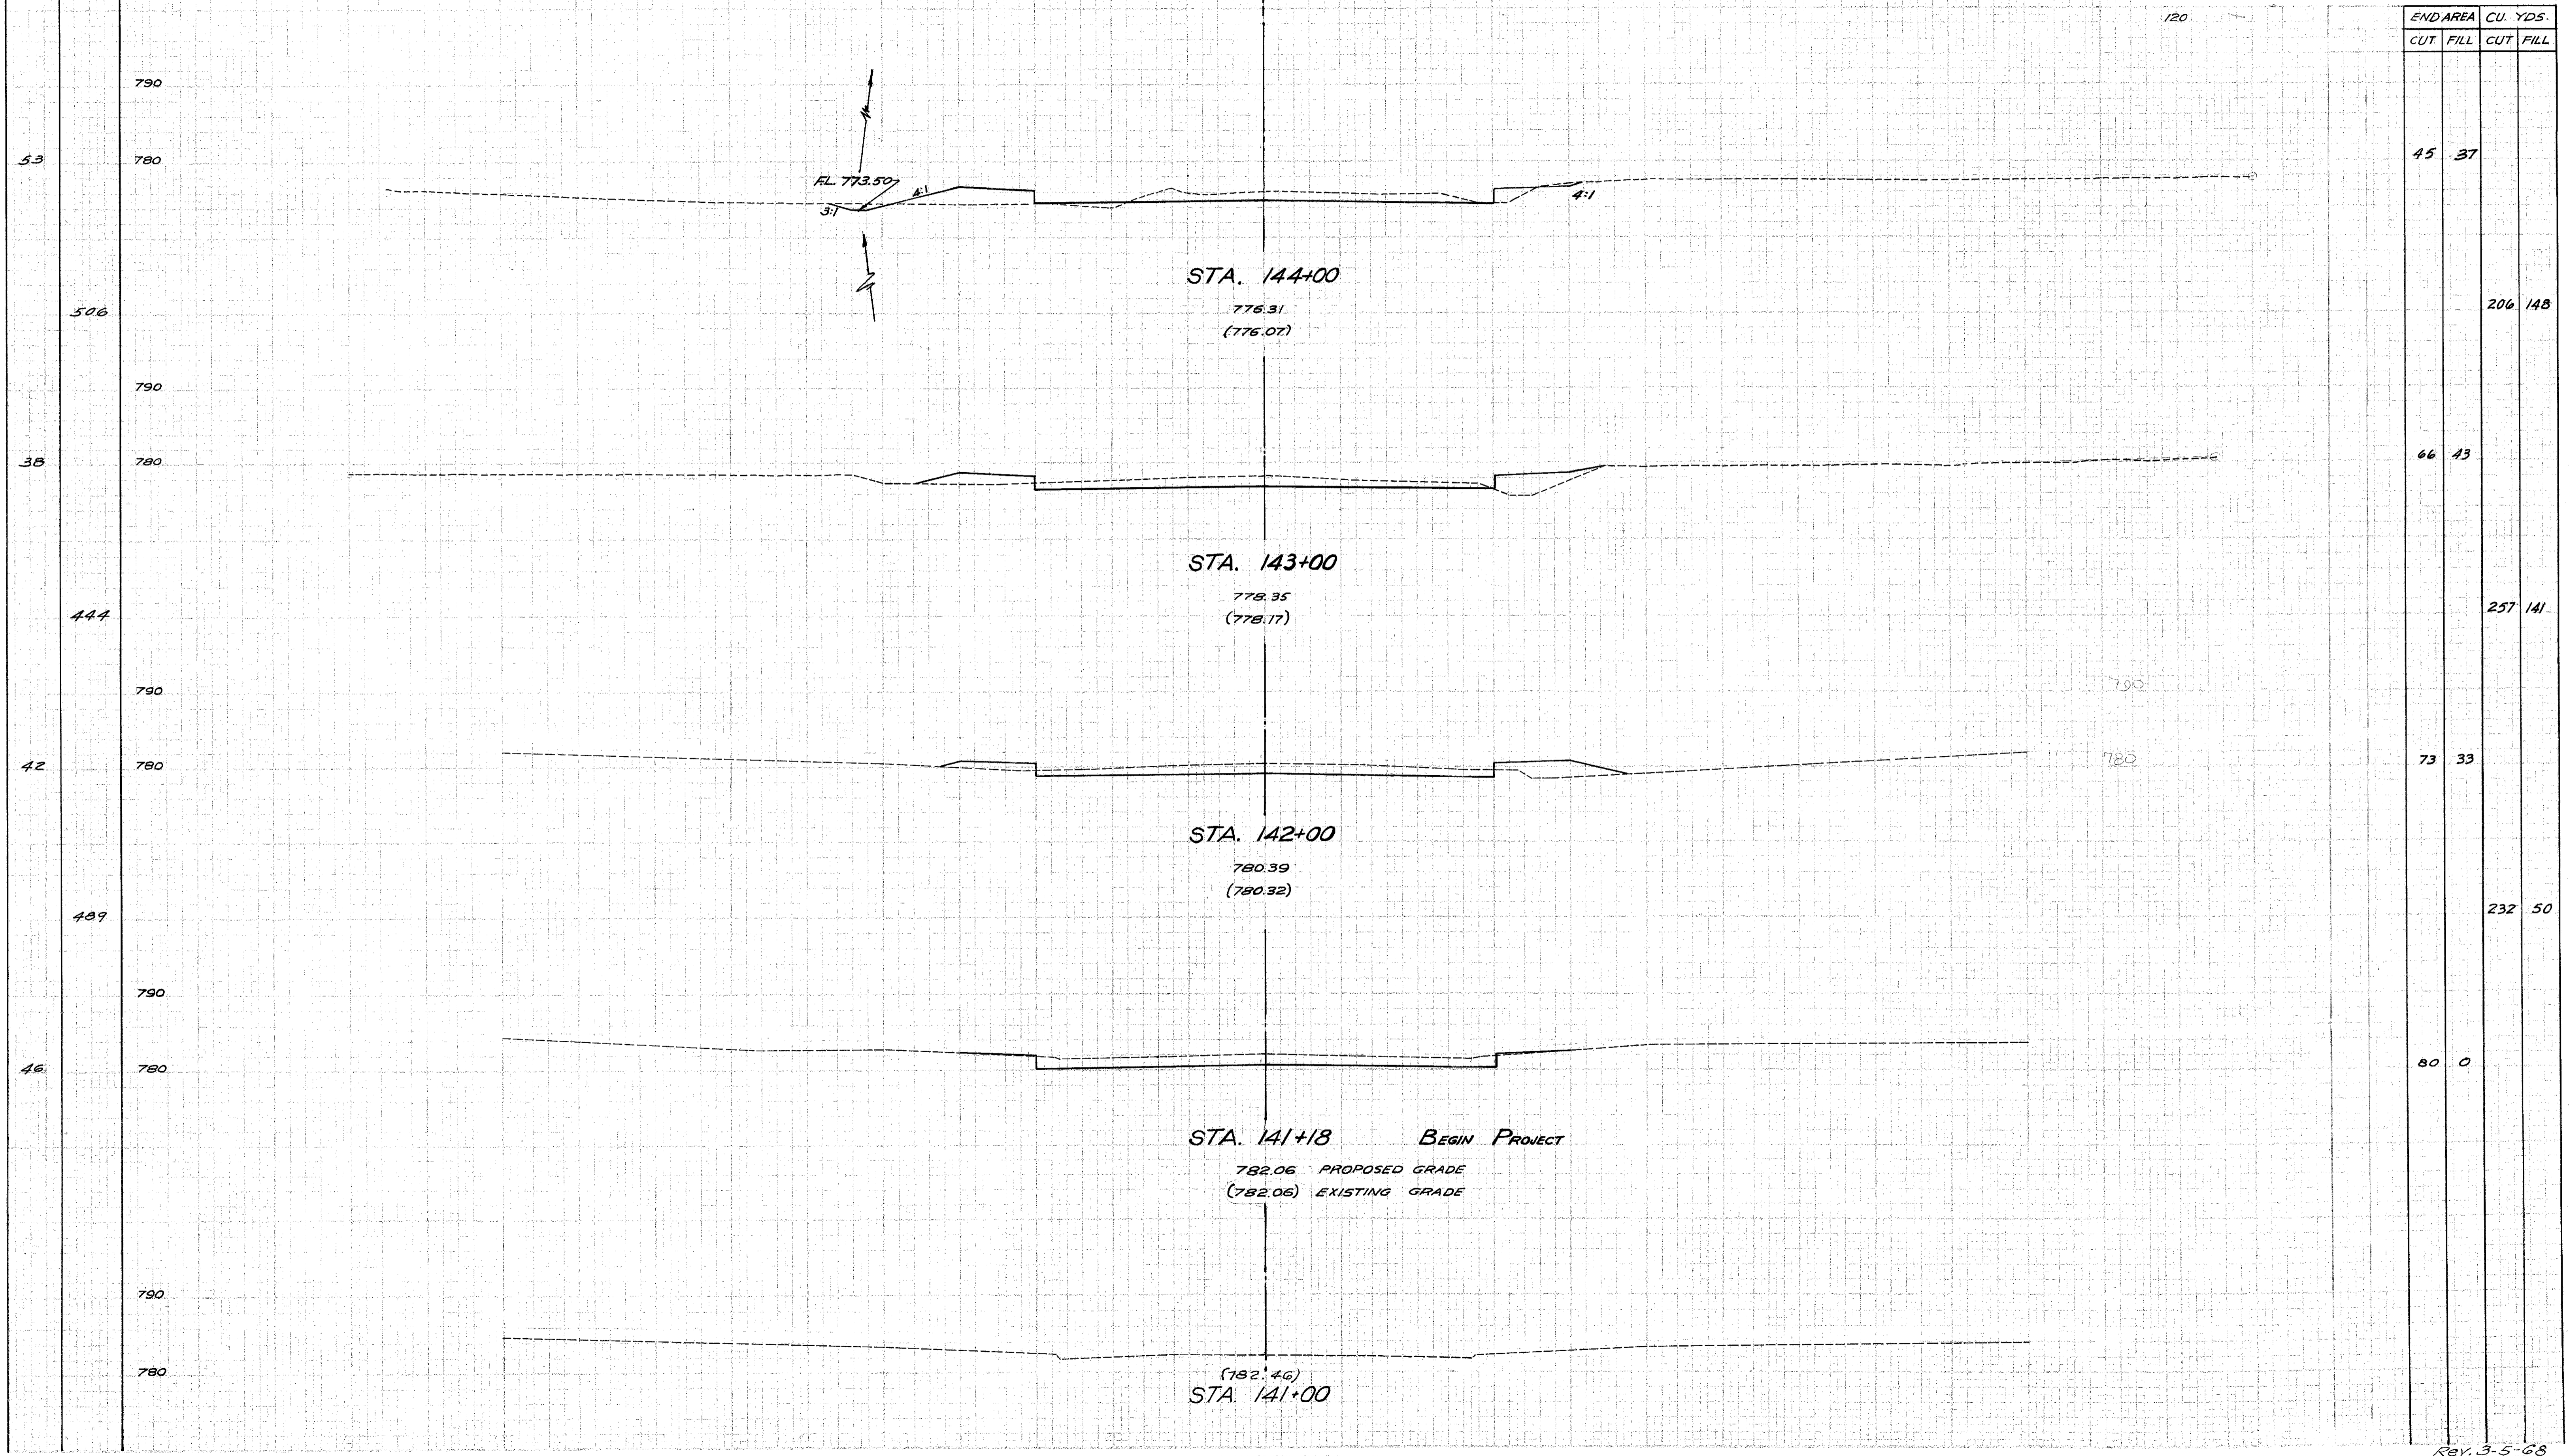

CROSS SECTIONS STA. 141+00 TO STA. 144+00

Rev. 3-5-68