


SEEDING & PROTECTING
WIDTH AREA
LIN. FT. SQ. YDS.

FED. RD. DIVISION	STATE	PROJECT	FISCAL YEAR
2	OHIO	L-662(B)	

20
59

LAKE COUNTY
LAK-91-2.72

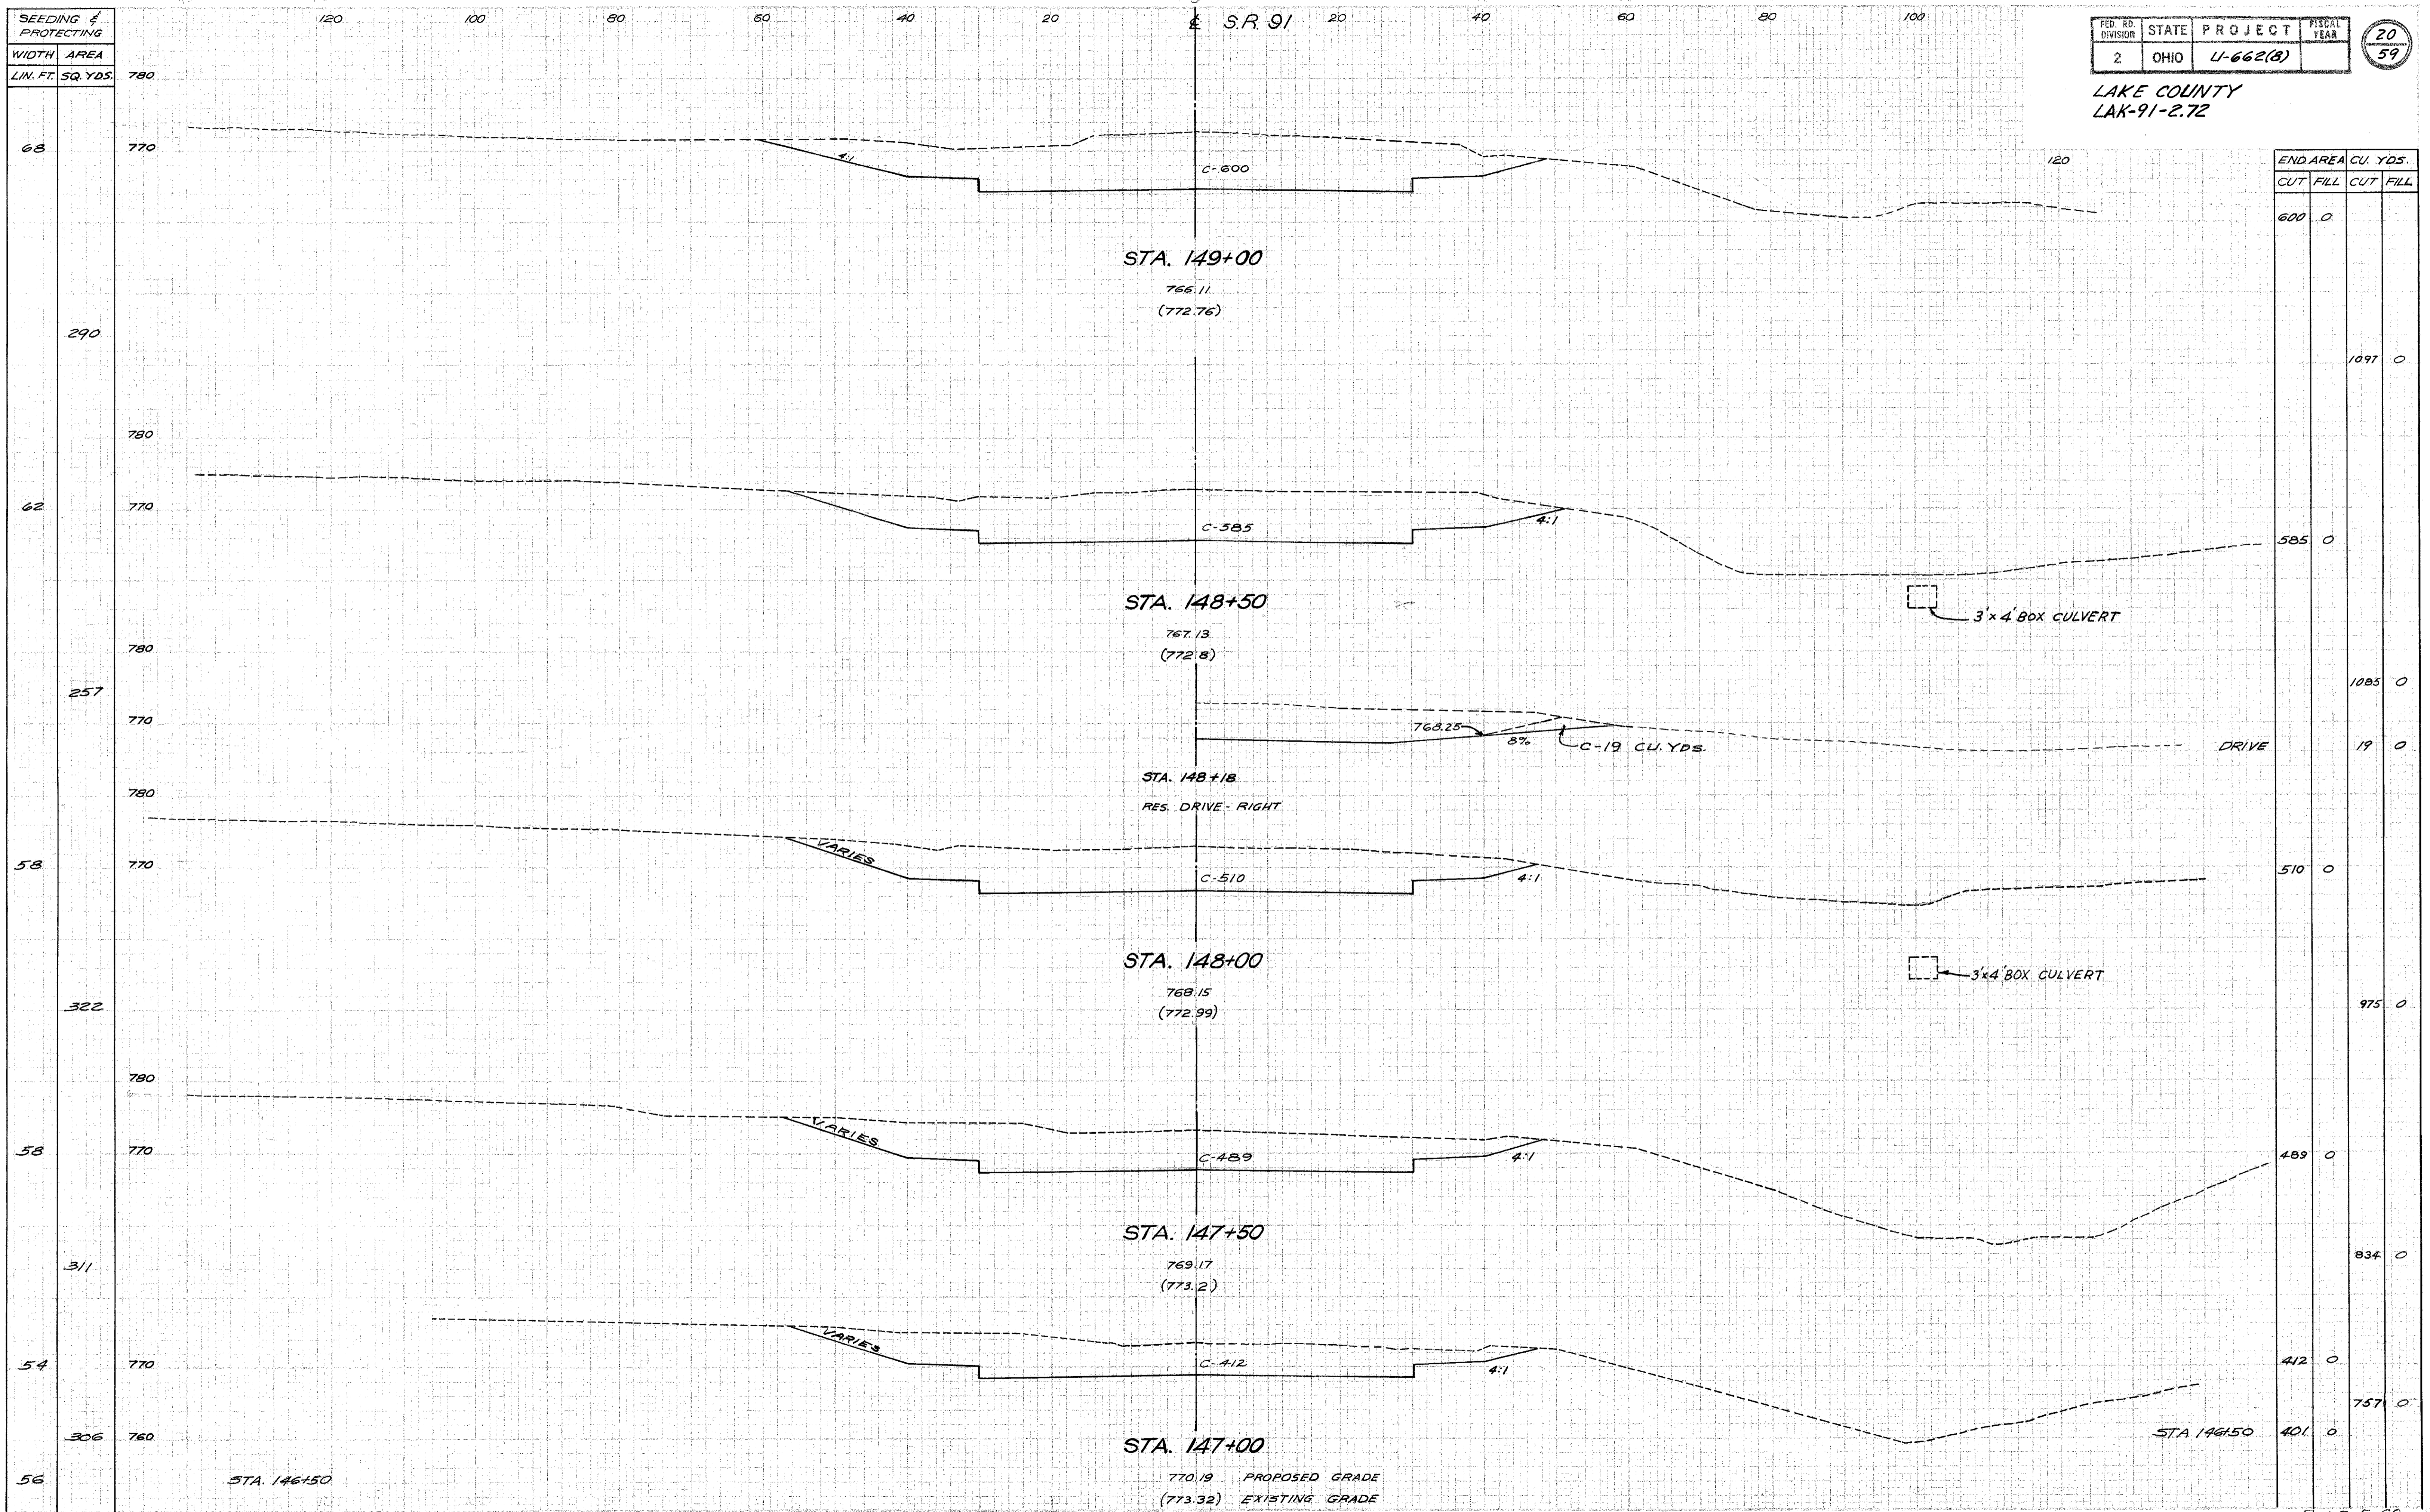

CROSS SECTIONS STA. 147+00 TO STA. 149+00

Rev. 3-5-68