


SEEDING & PROTECTING
WIDTH AREA
LIN. FT. SQ. YDS.

FED. RD. DIVISION	STATE	PROJECT	FISCAL YEAR
2	OHIO	L-662(B)	

21
59

LAKE COUNTY
LAK-91-2.72

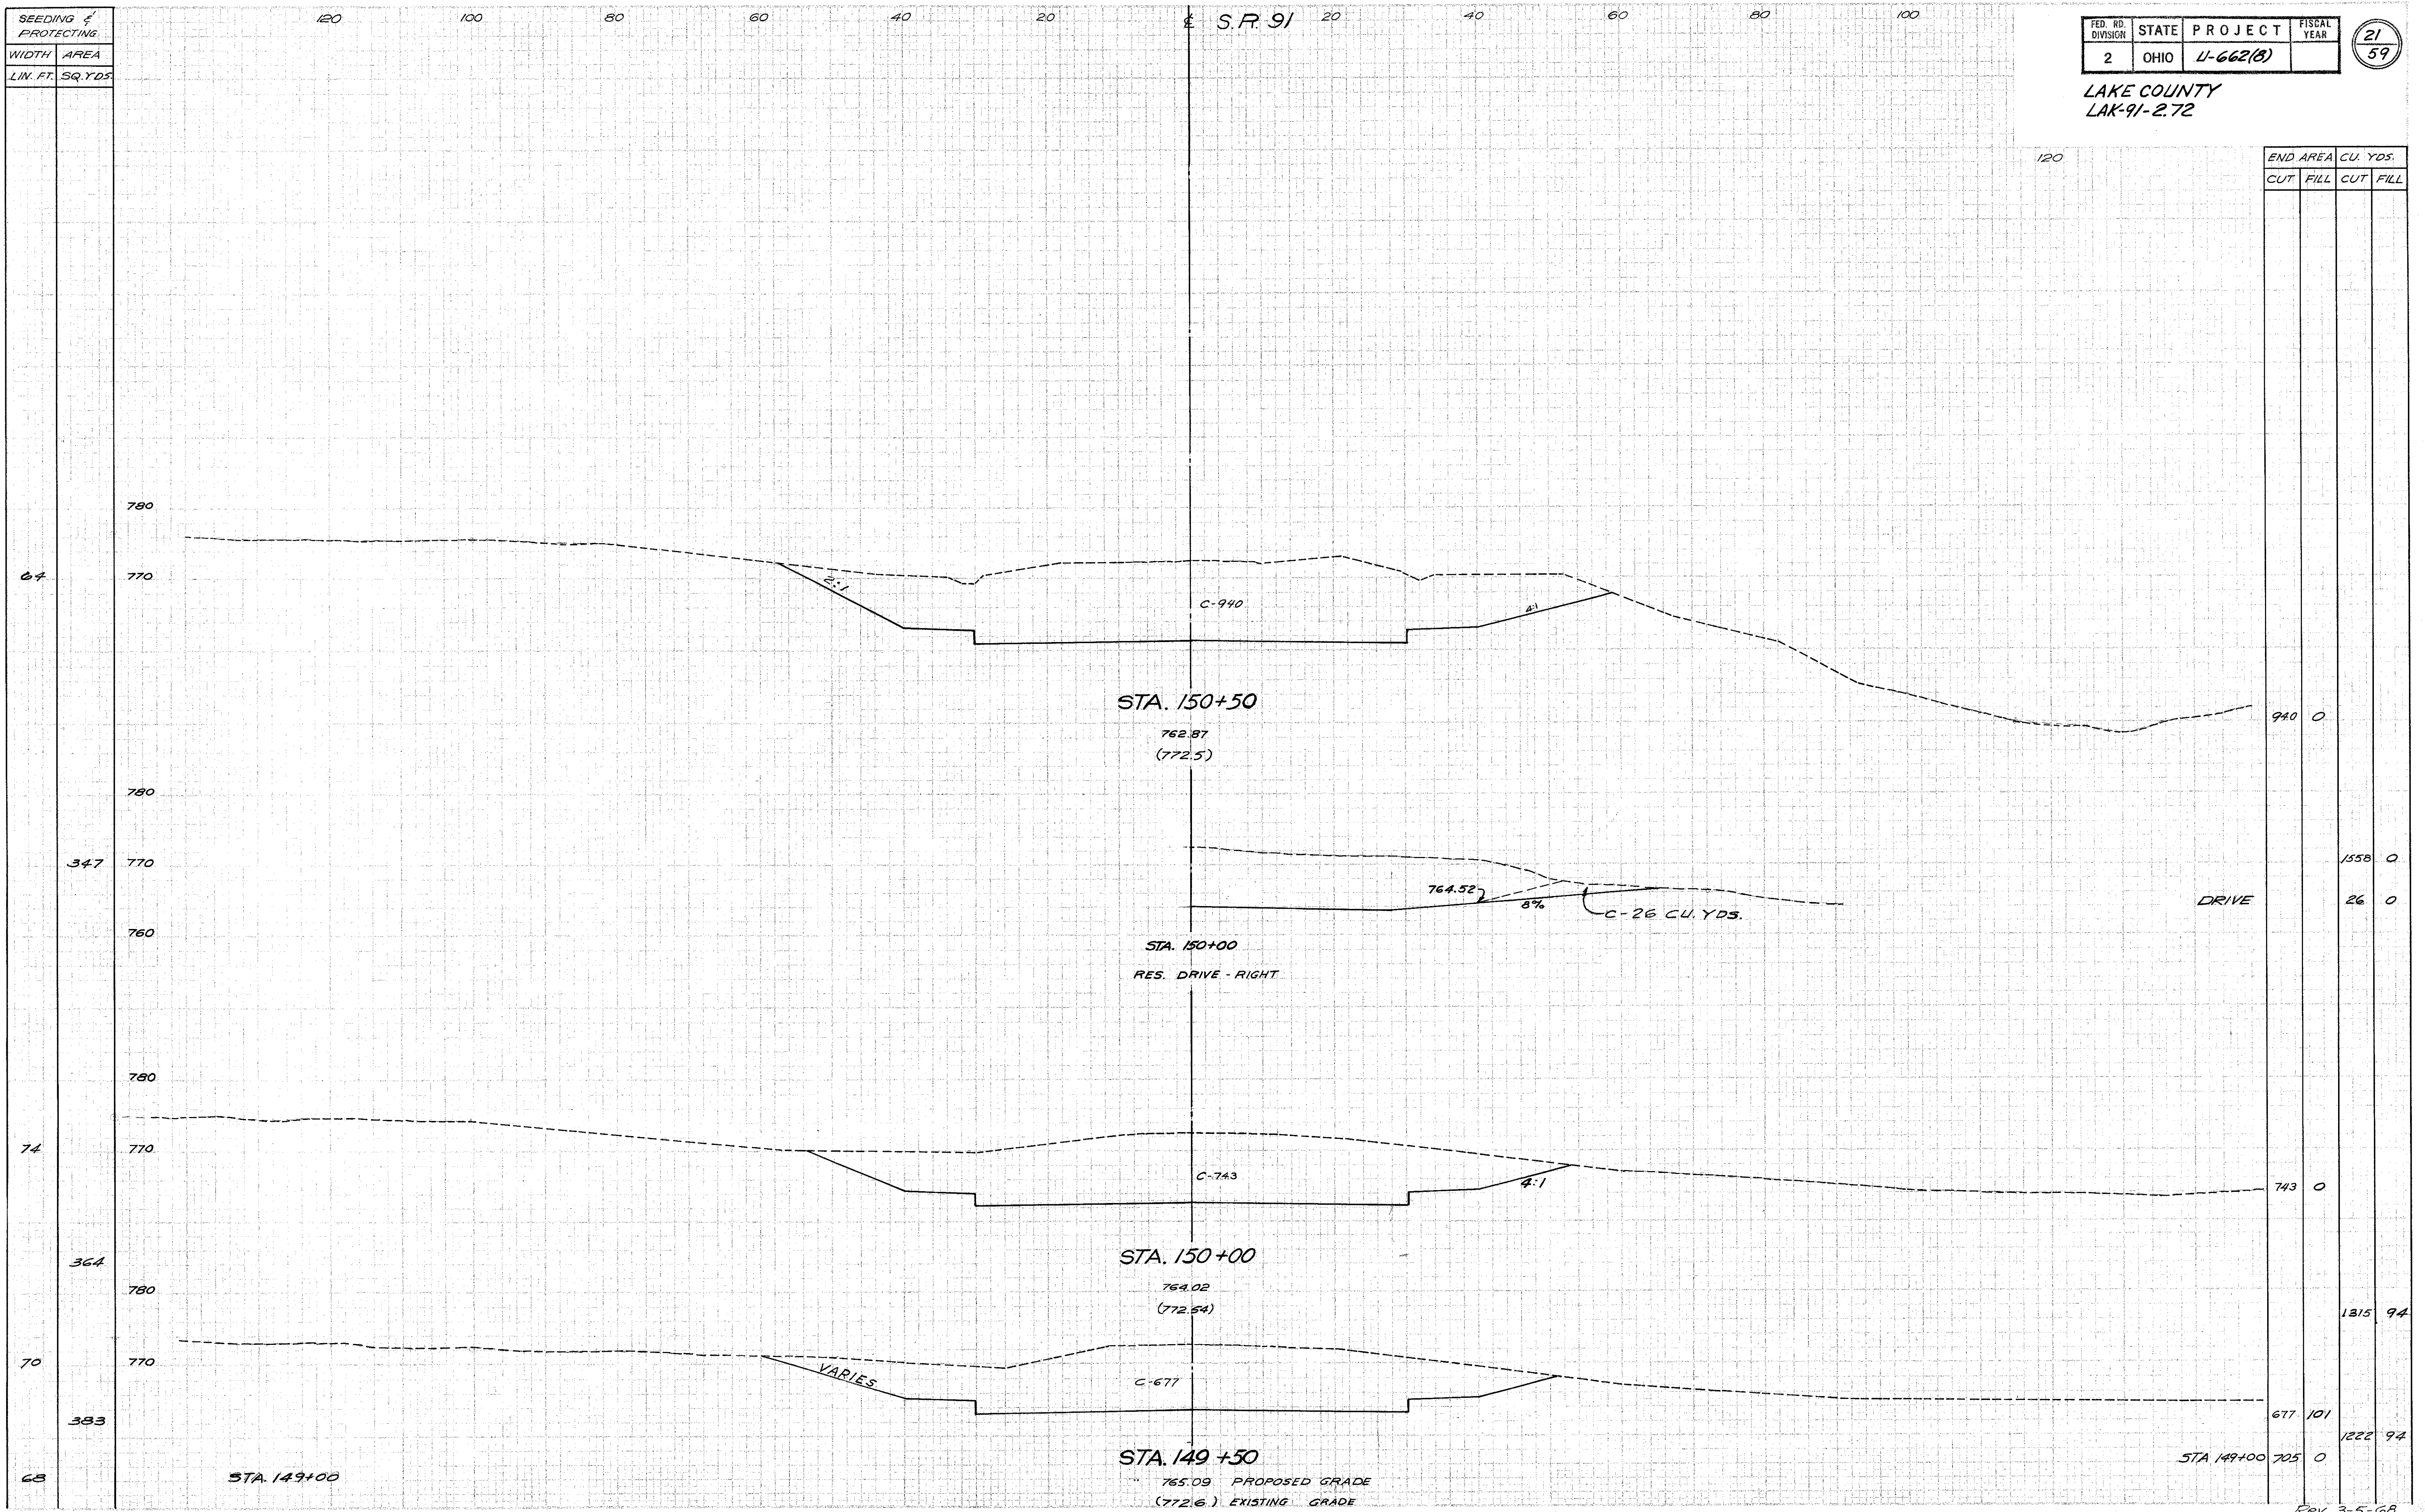

END AREA		CU. YDS.	
CUT	FILL	CUT	FILL
940	0		
1558	0		
26	0		
743	0		
1315	94		
677	101		
1222	94		
705	0		

68

STA. 149+00

STA. 149+50

765.09 PROPOSED GRADE
772.6 EXISTING GRADE

STA. 149+00

CROSS SECTIONS STA. 149+50 TO STA. 150+50

Rev. 3-5-68