


SEEDING & PROTECTING
WIDTH AREA
LIN FT. SQYDS

FED. RD. DIVISION	STATE	PROJECT	FISCAL YEAR
2	OHIO	L-662(B)	

23
59

LAKE COUNTY
LAK-91-2.72

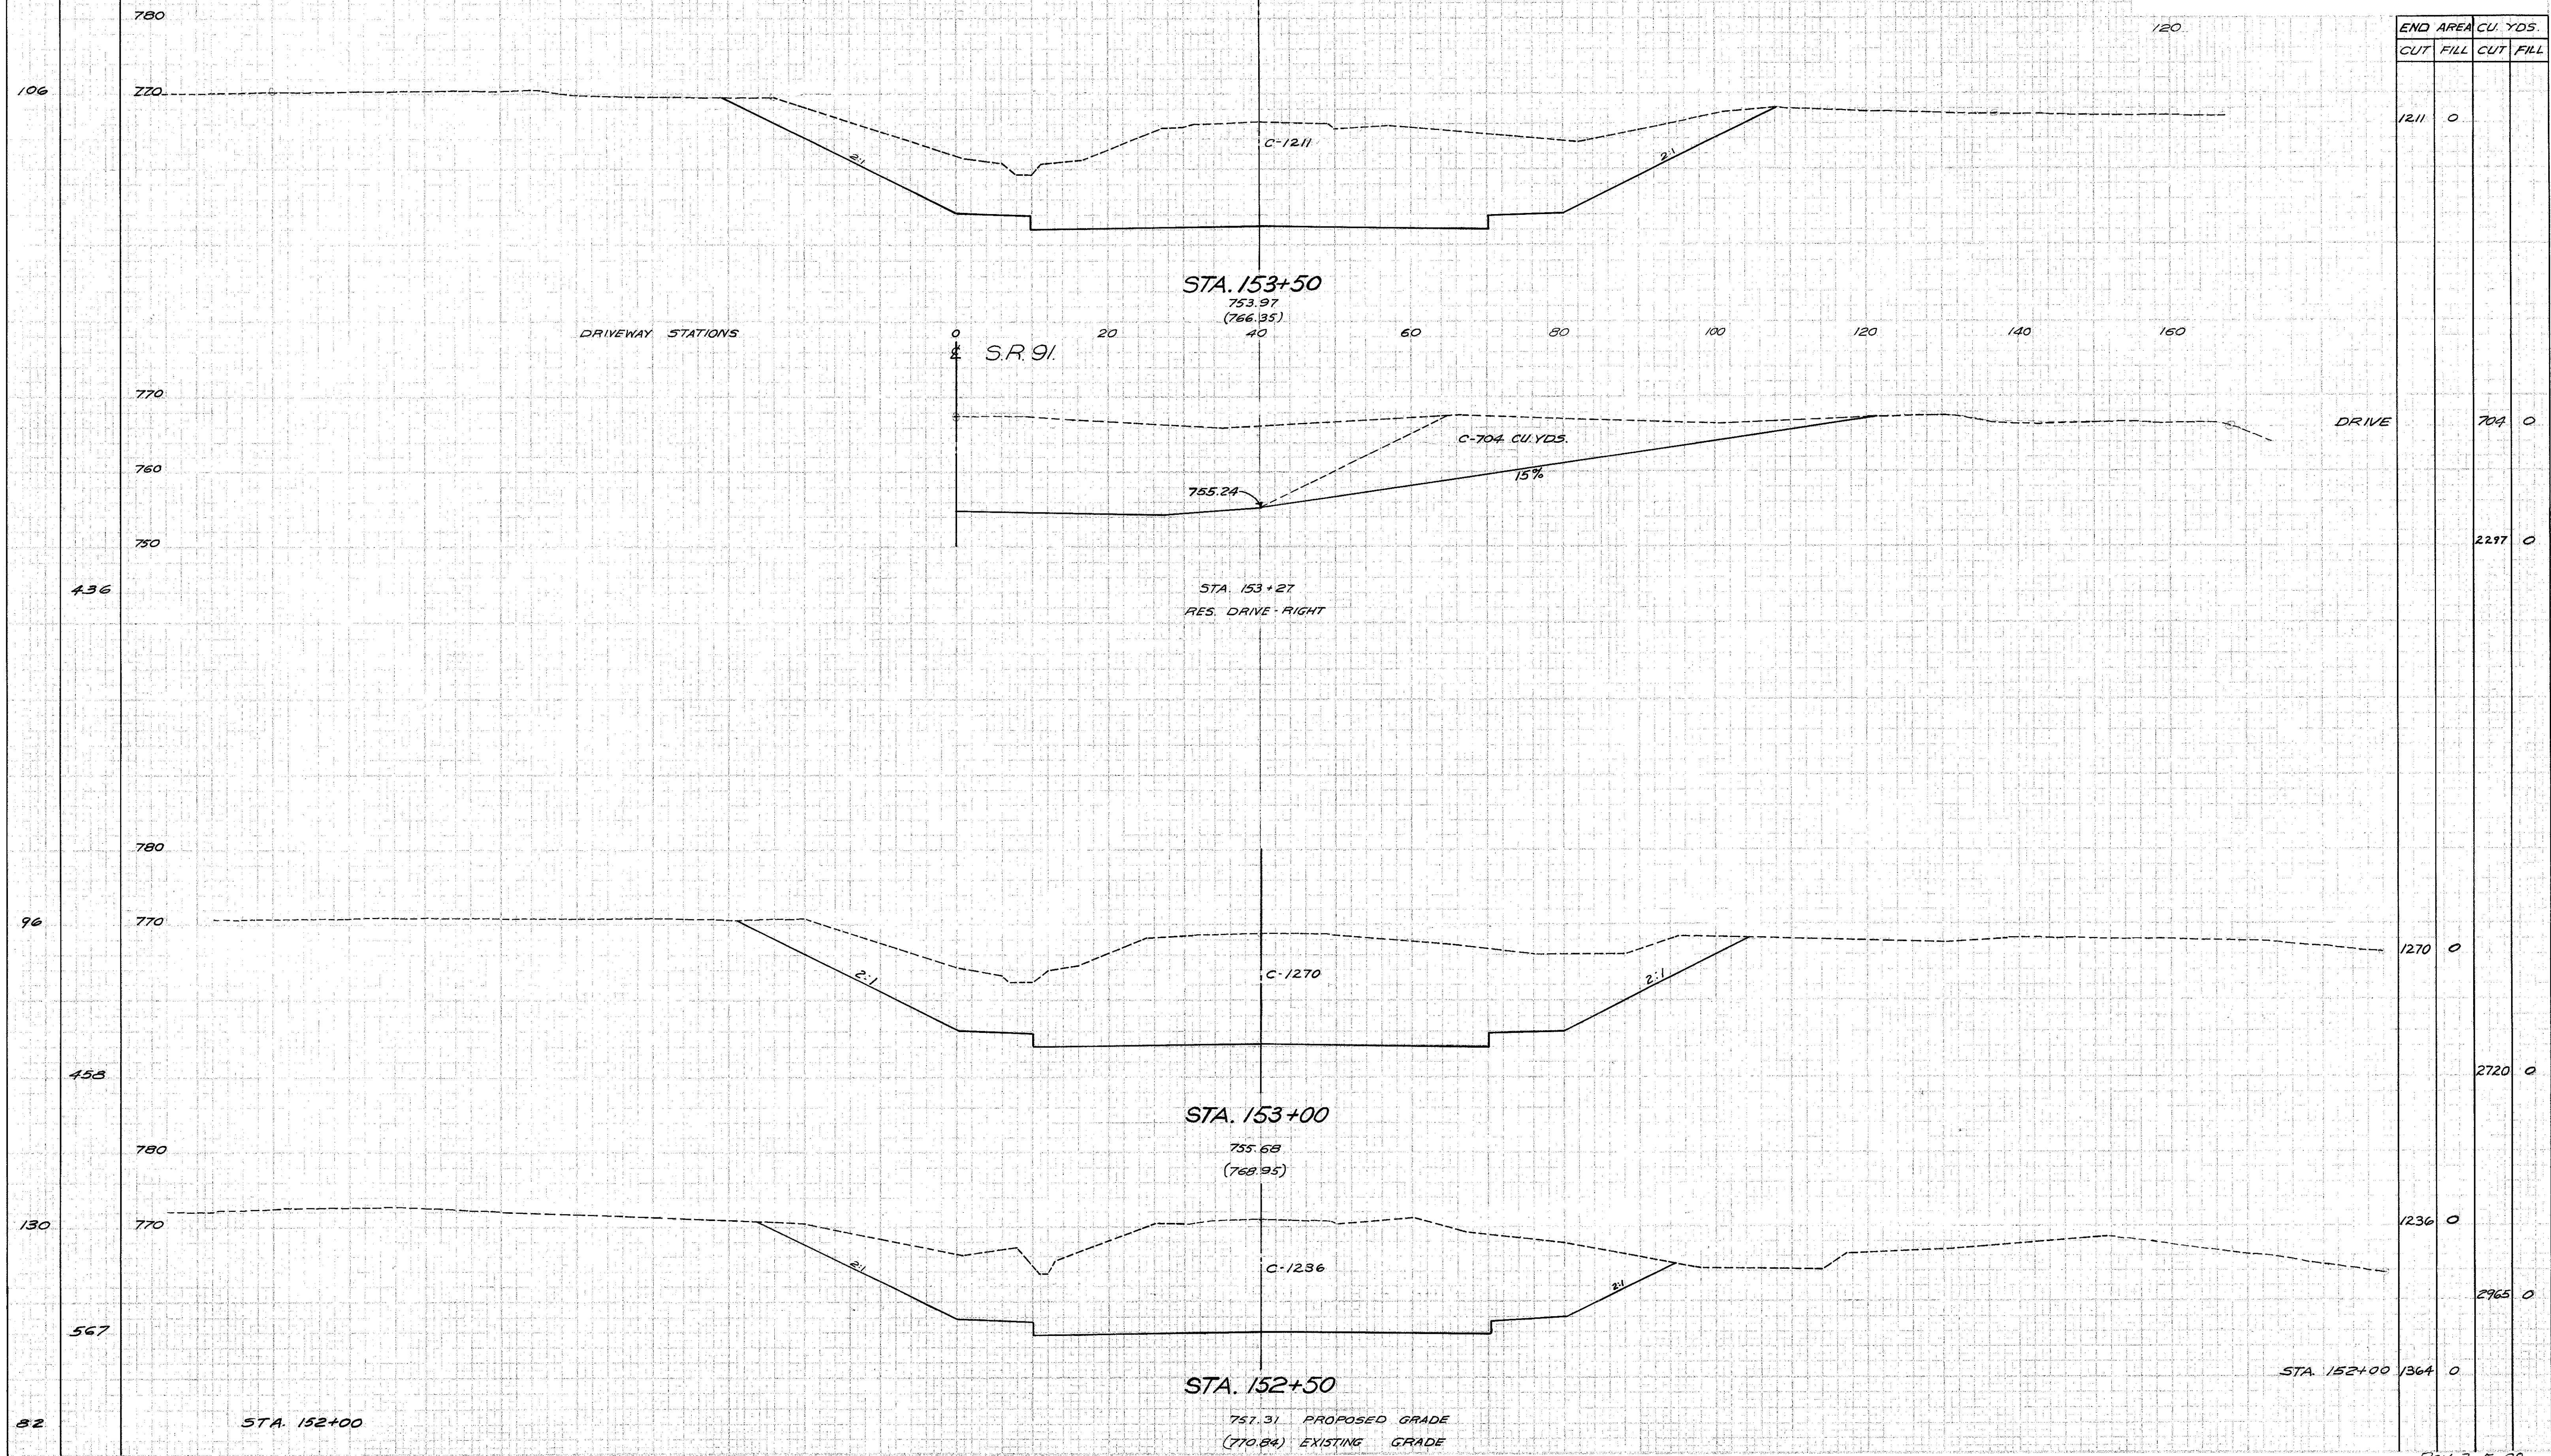

END AREA	CU. YDS.	
	CUT	FILL
1211	0	
704	0	
2297	0	
1270	0	
2720	0	
1236	0	
2965	0	
1364	0	