


SEEDING &
PROTECTING
WIDTH AREA
LIN. FT. SQ. YDS.

120 100 80 60 40 20 0 S.R. 91 20 40 60 80 100

FED. RD. DIVISION	STATE	PROJECT	FISCAL YEAR
2	OHIO	L-662(B)	

28
59

LAKE COUNTY
LAK-91-2.72

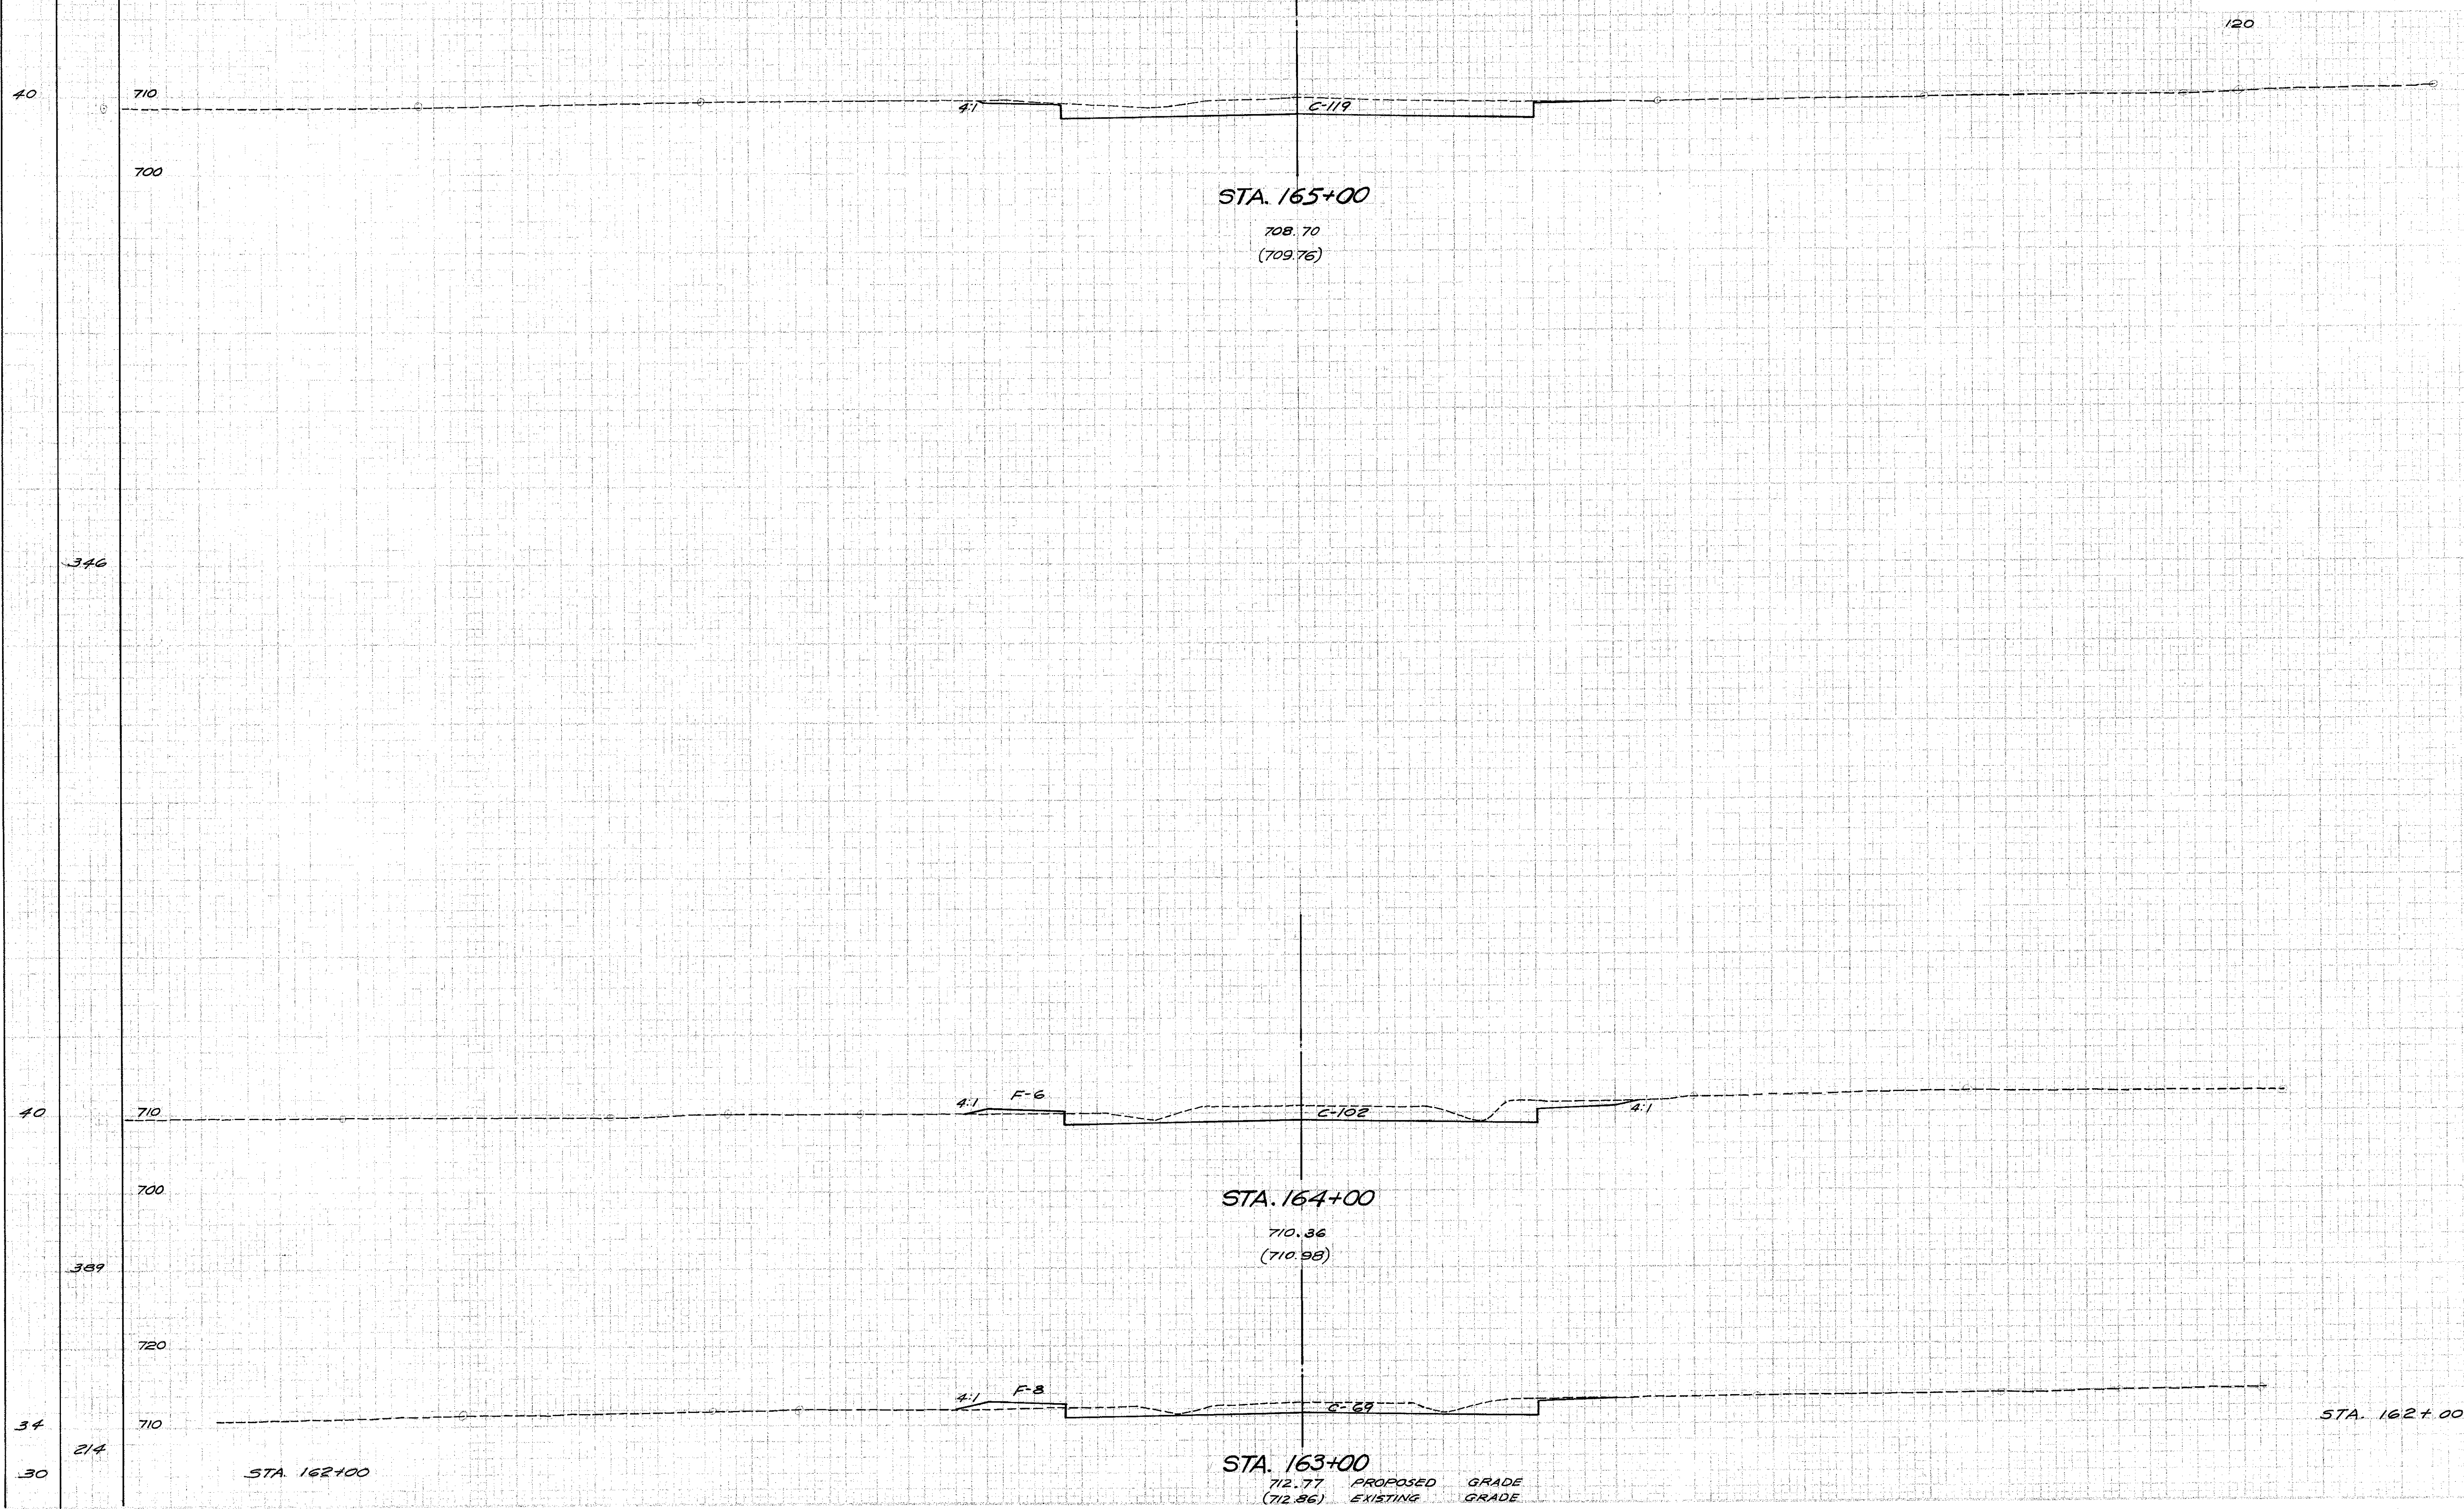

END AREA		CU. YDS.	
CUT	FILL	CUT	FILL
119	0		
346		409	11
102	6		
389		317	26
69	8		
57	3	233	20