


SEEDING & PROTECTING
WIDTH AREA
LIN. FT. SQ. YDS.

120 100 80 60 40 20 0 S.R. 91 20 40 60 80 100

FED. RD. DIVISION	STATE	PROJECT	FISCAL YEAR
2	OHIO	L-662(B)	

29
59

LAKE COUNTY
LAK-91-2.72

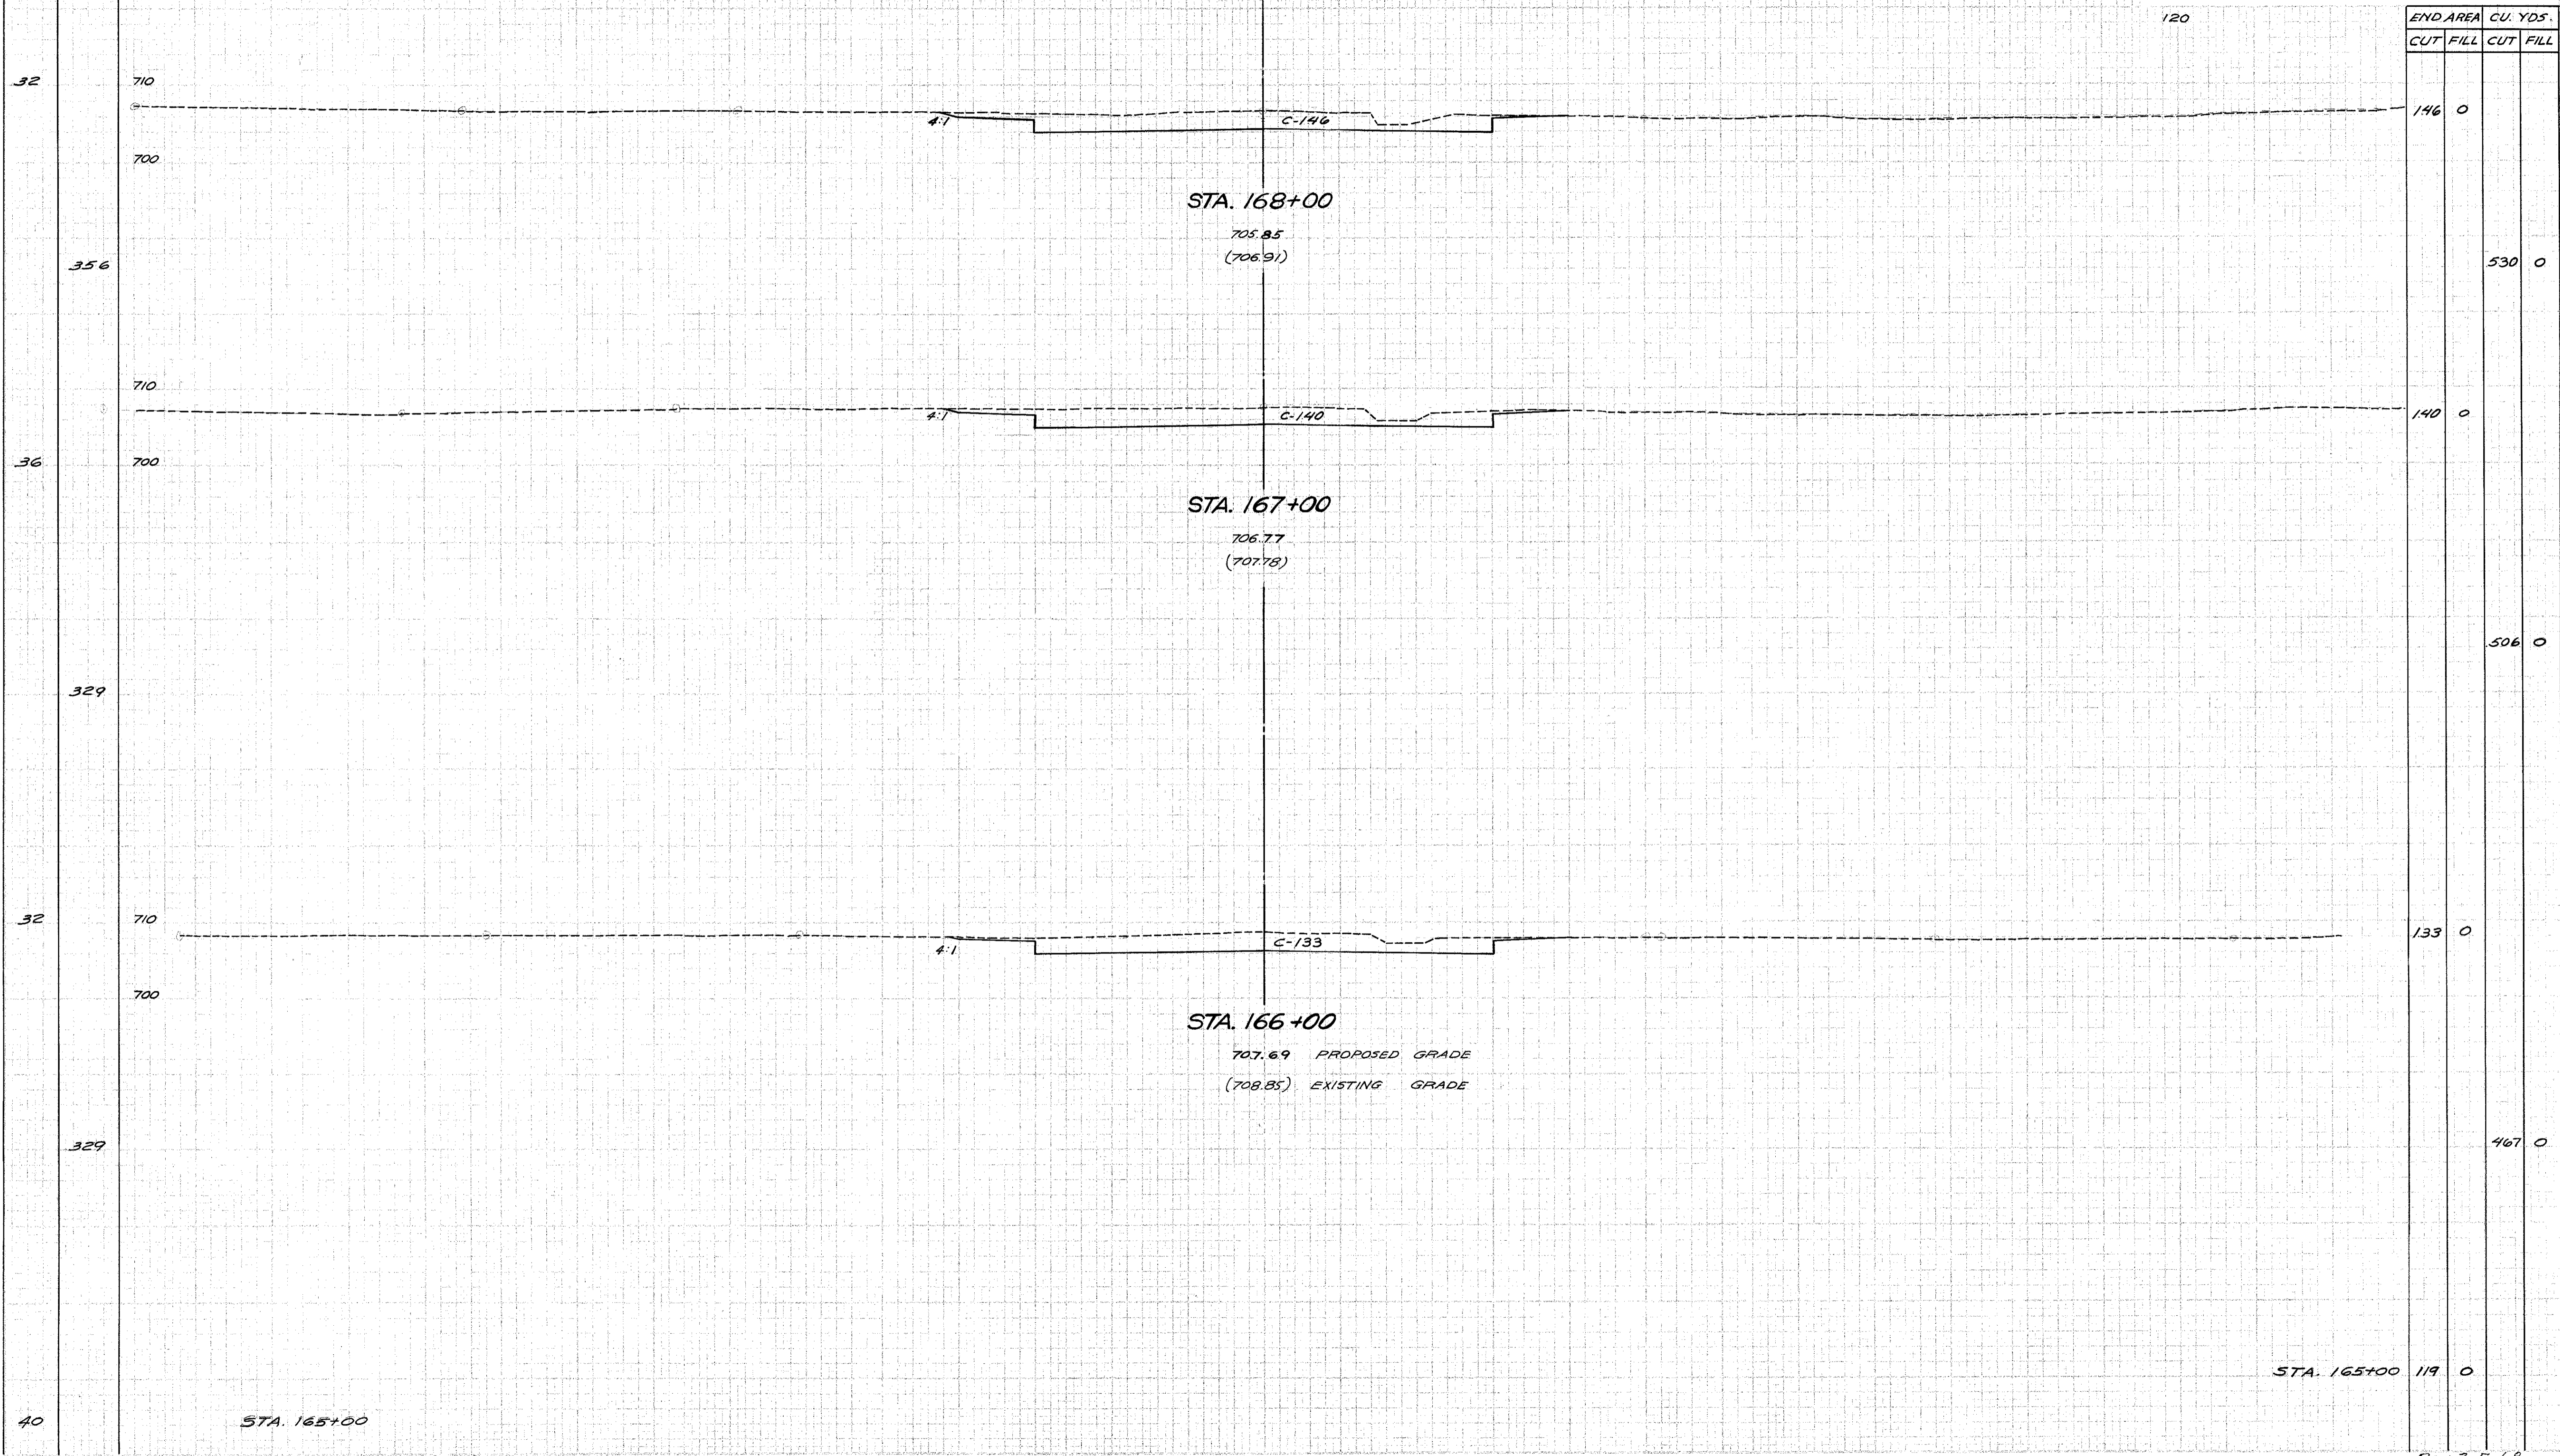

STA. 168+00
705.85
(706.91)

STA. 167+00
706.77
(707.78)

STA. 166+00
707.69 PROPOSED GRADE
(708.85) EXISTING GRADE

STA. 165+00 119 0

STA. 165+00

CROSS SECTIONS STA. 166+00 TO STA. 168+00

Rev. 3-5-68