


SEEDING & PROTECTING
WIDTH AREA
LIN. FT. SQ. YDS.

120 100 80 60 40 20 0 S.R. 91 20 40 60 80 100

FED. RD. DIVISION	STATE	PROJECT	FISCAL YEAR
2	OHIO	4-662(B)	

30
59

LAKE COUNTY
LAK-91-2.72

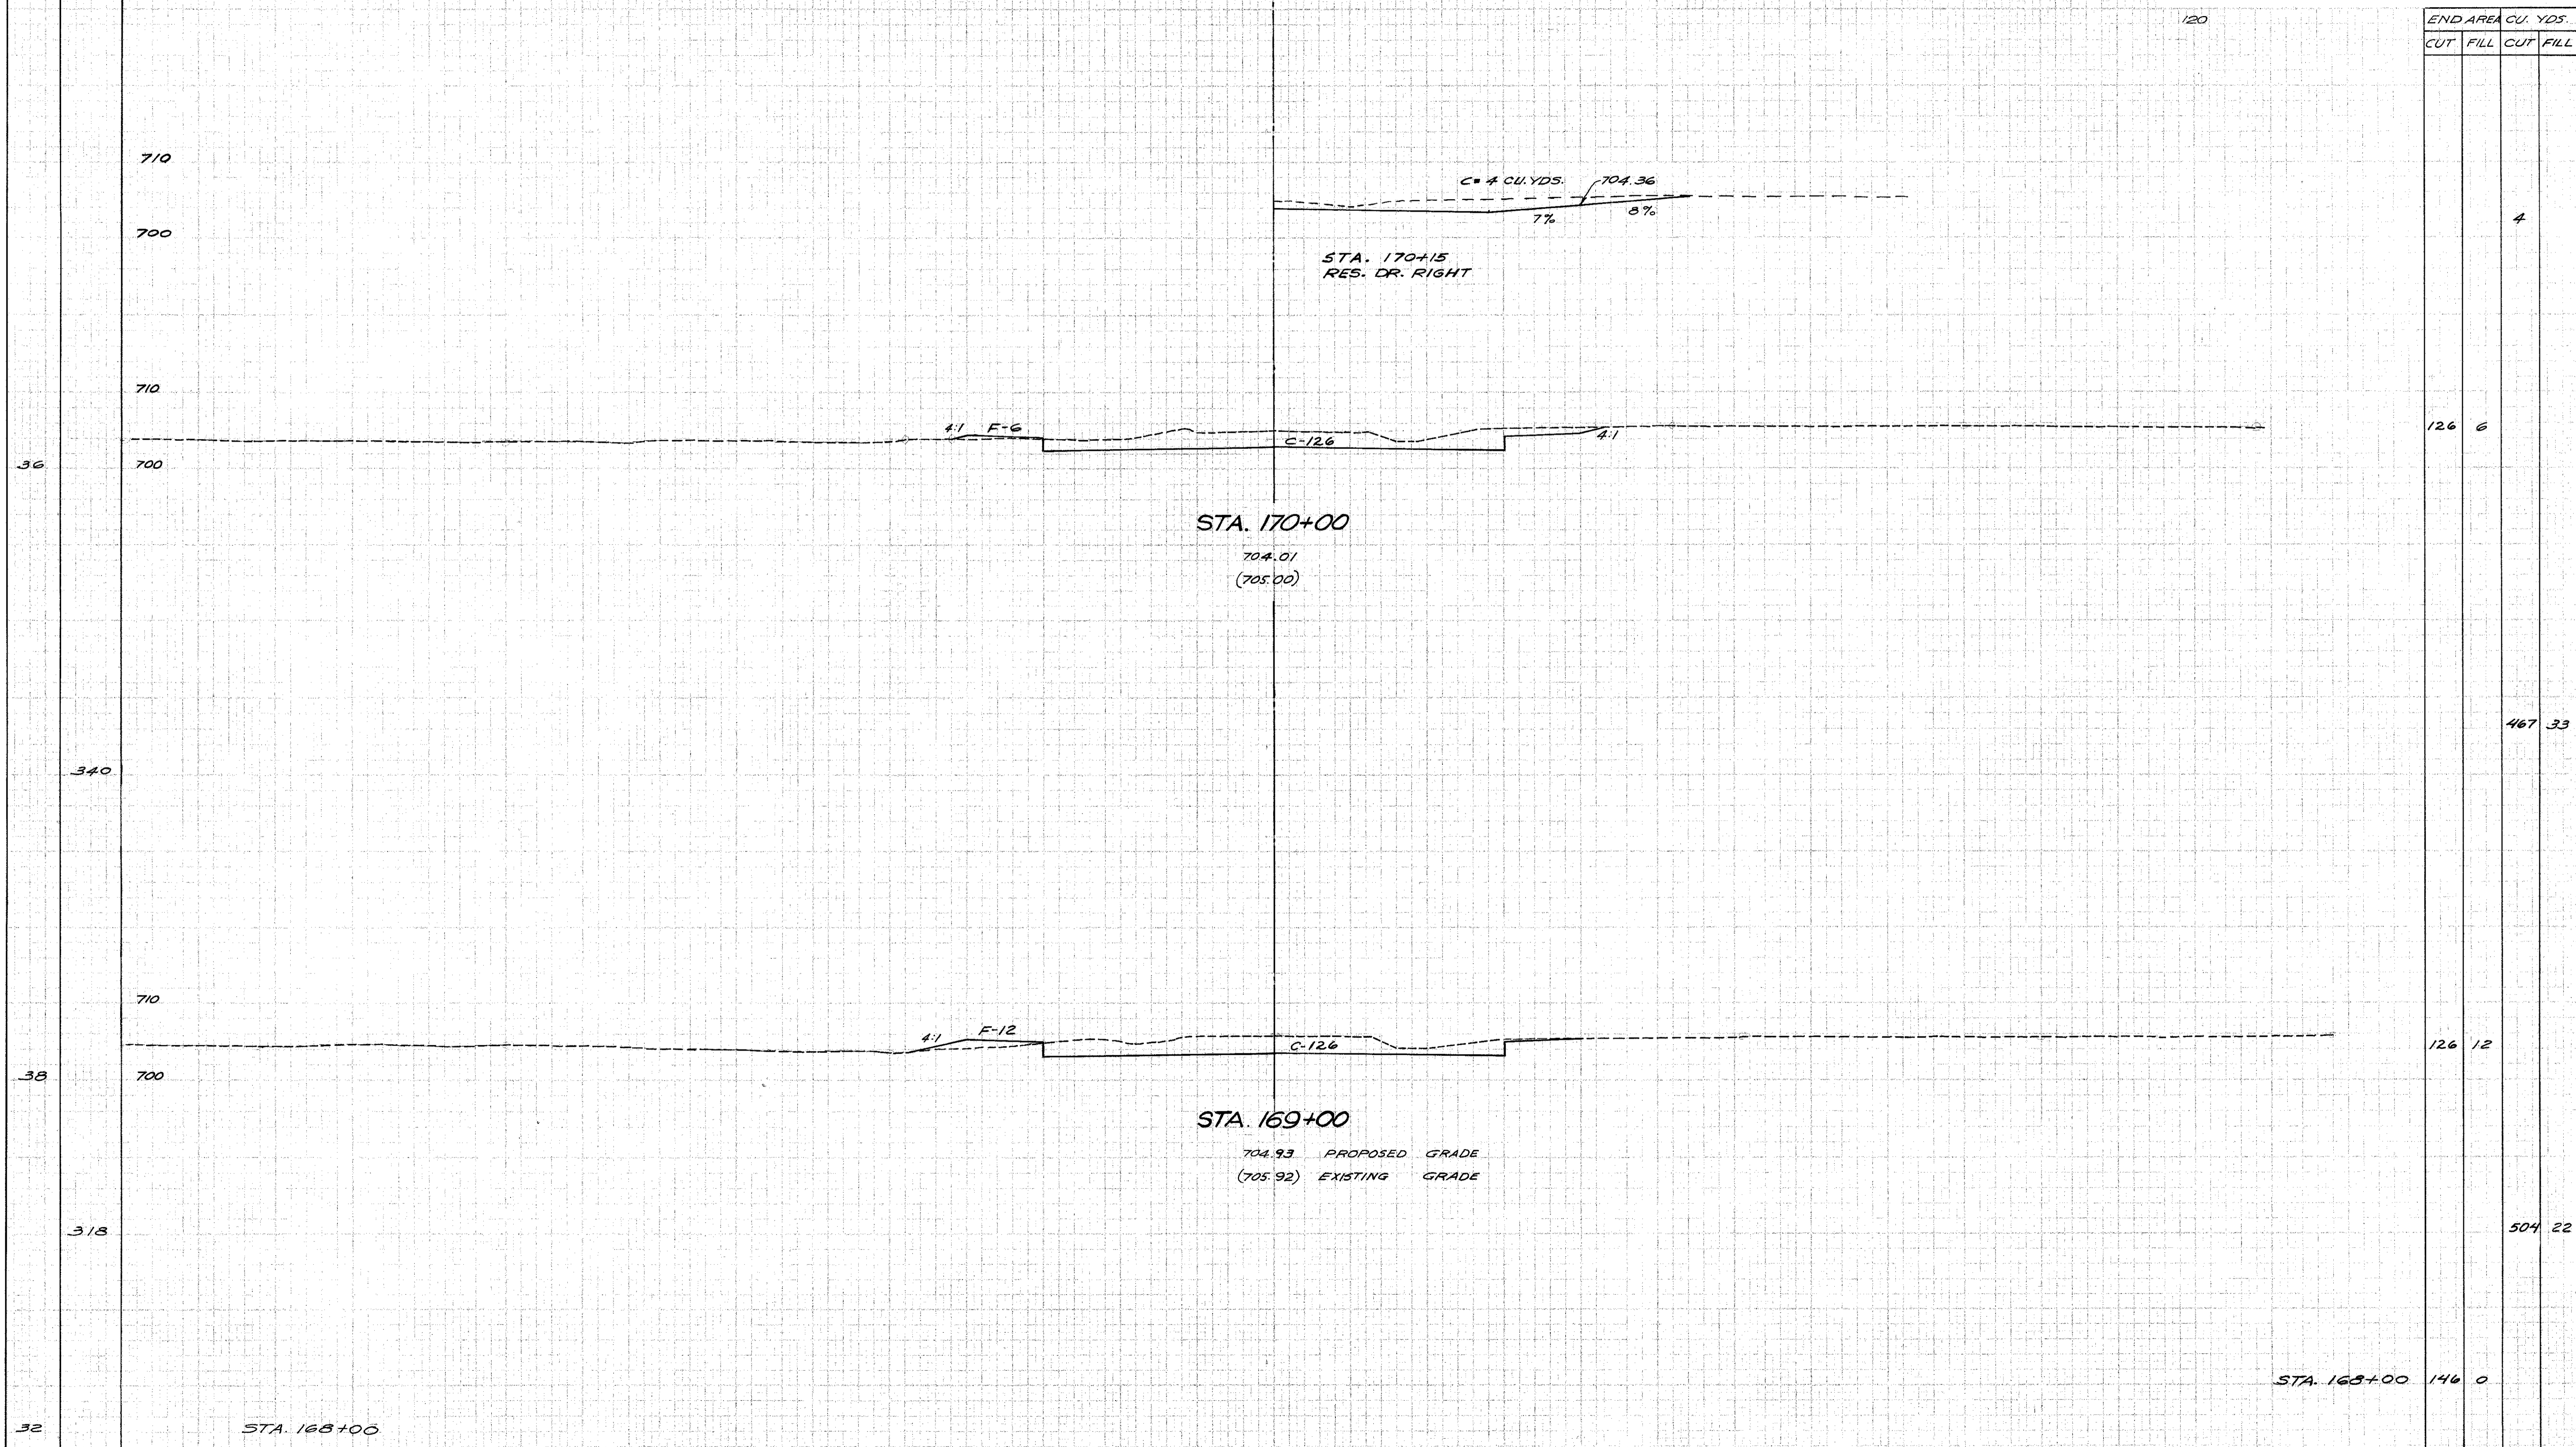

END AREA		CU. YDS.	
CUT	FILL	CUT	FILL

		4	
126	6		
		467	33
126	12		
		504	22
		146	0