


SEEDING & PROTECTING
WIDTH AREA
LIN. FT. SQ. YDS.

FED. RD. DIVISION	STATE	PROJECT	FISCAL YEAR
2	OHIO	U-662(B)	

31
59

LAKE COUNTY
LAK-91-2.72

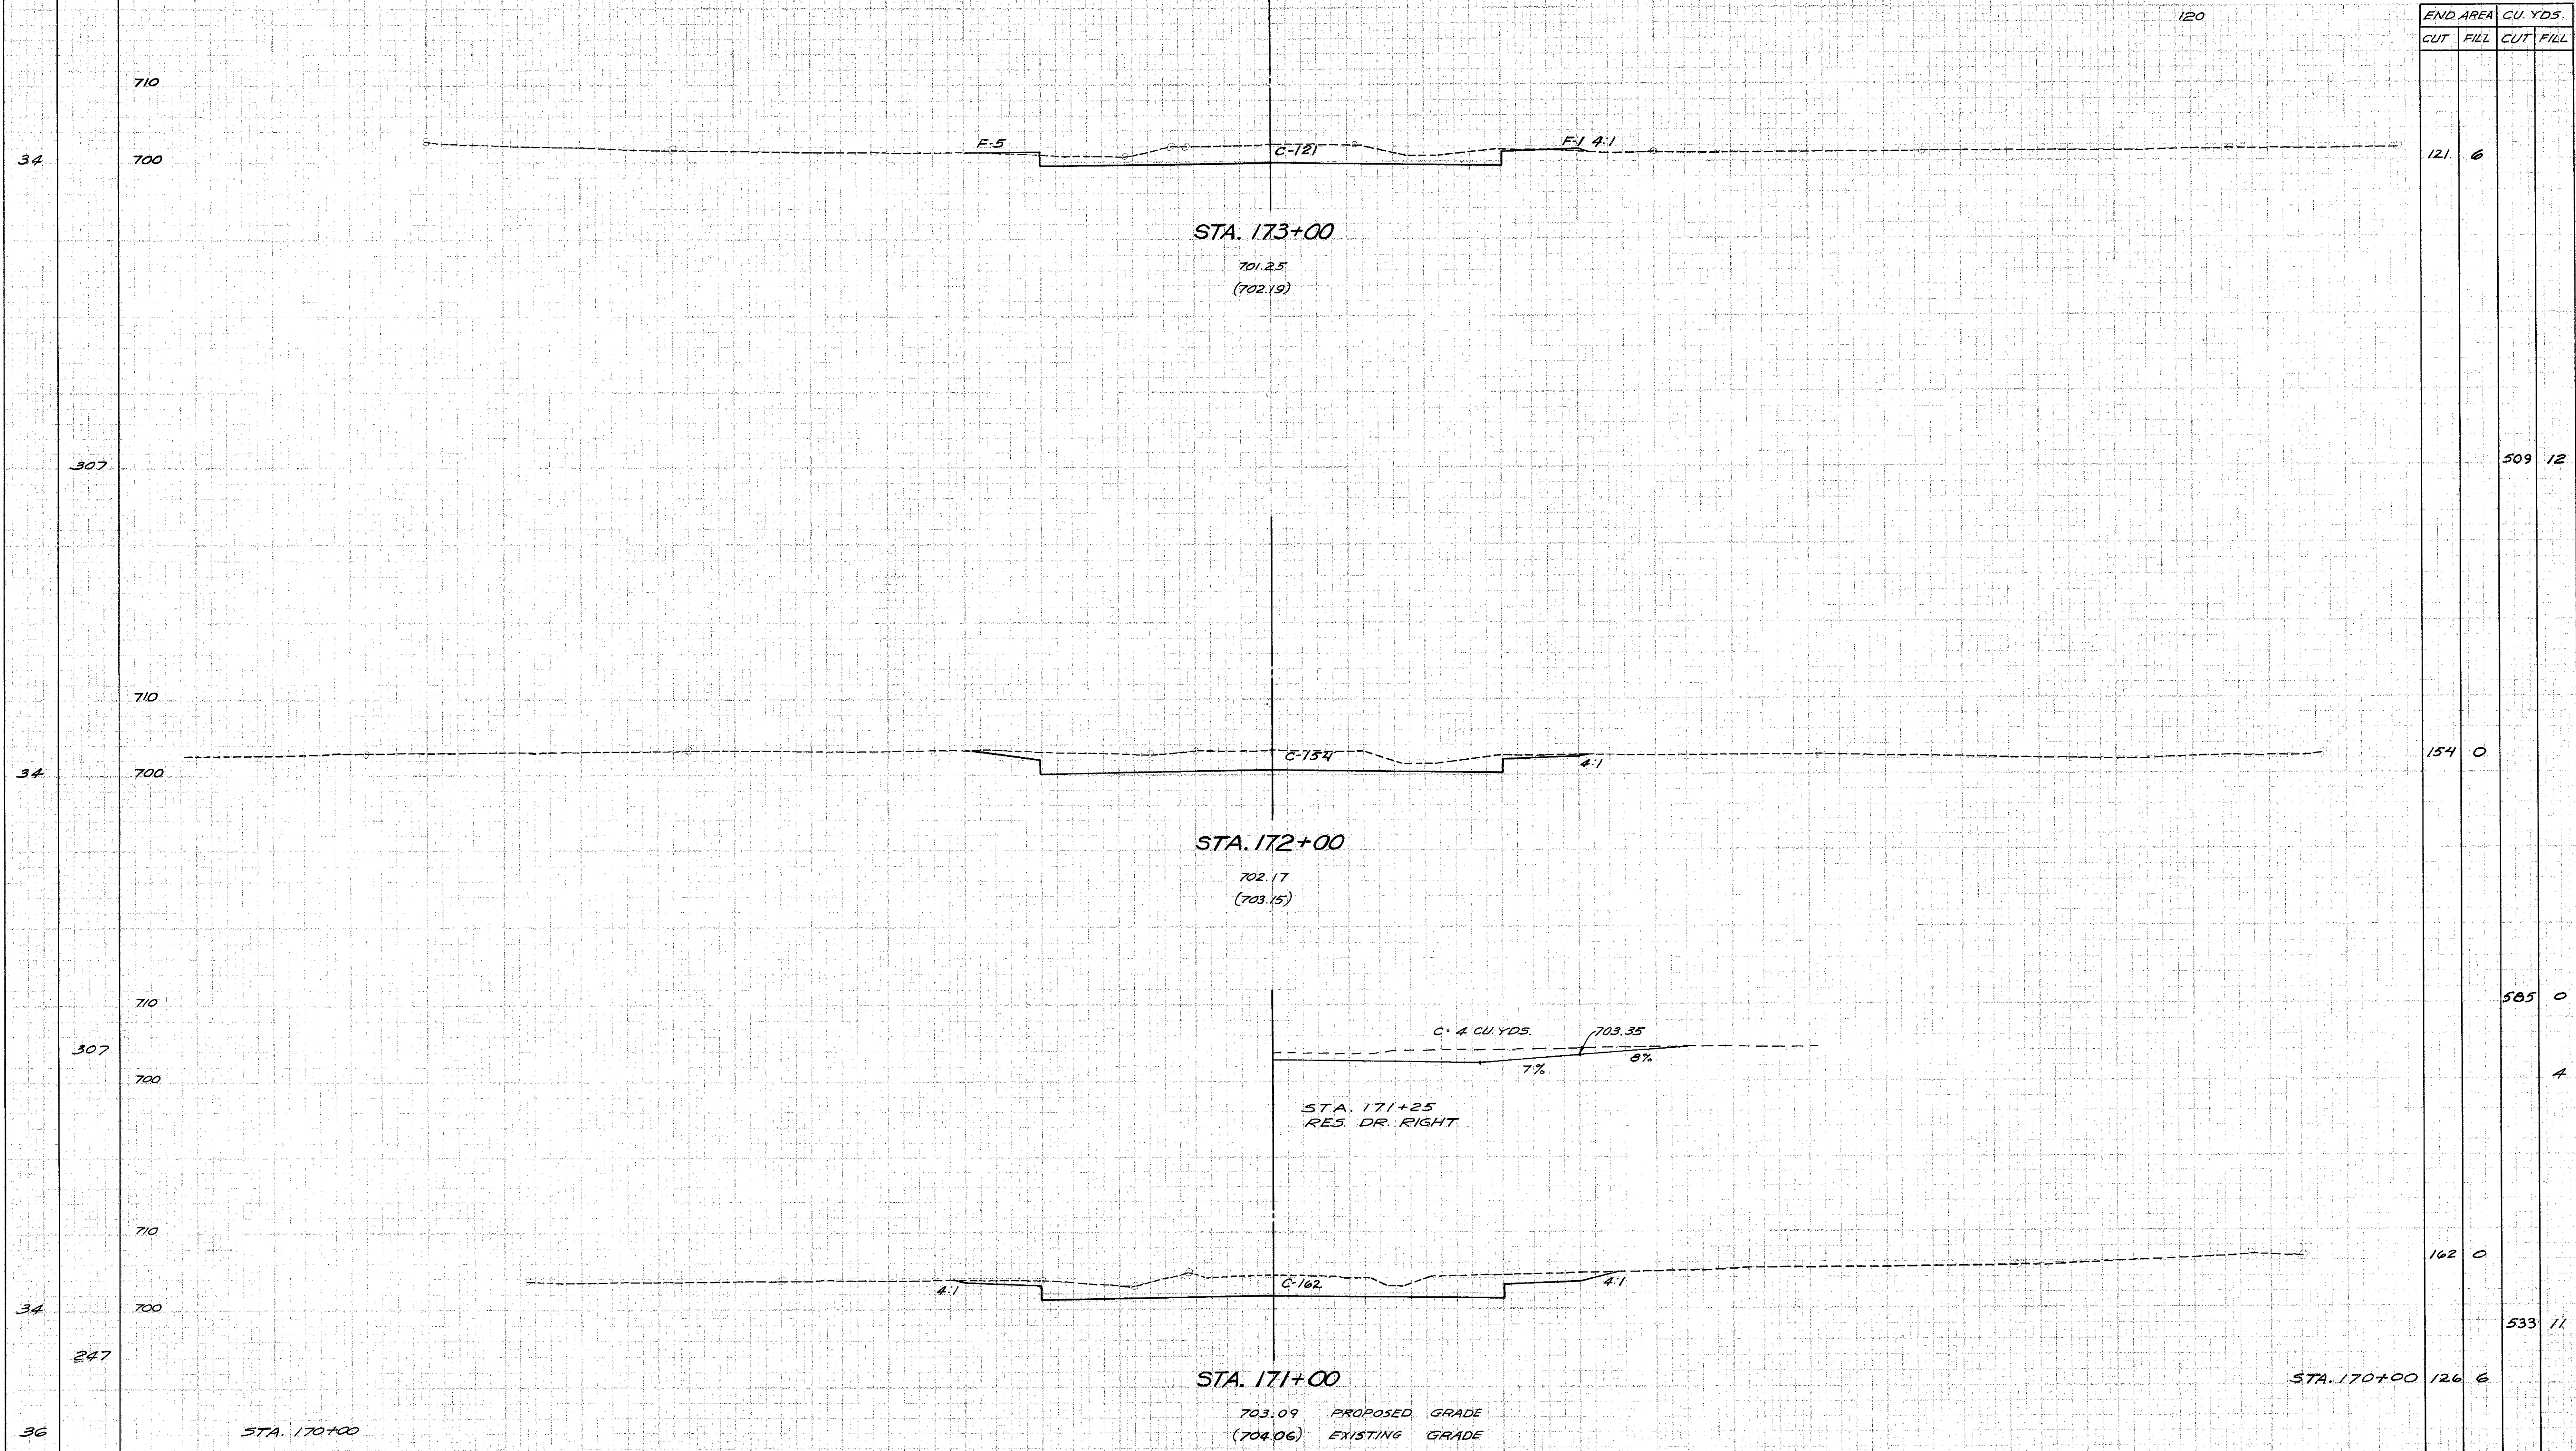

36

STA. 170+00

STA. 171+00

703.09 PROPOSED GRADE
(704.06) EXISTING GRADE

STA. 172+00

702.17
(703.15)

STA. 173+00

701.25
(702.19)

CROSS SECTIONS STA. 171+00 TO STA. 173+00

REV. 3-5-68