


SEEDING & PROTECTING	
WIDTH	AREA
LIN. FT.	SQ. YDS.

120 100 80 60 40 20 0 S.R. 91 20 40 60 80 100

PRO. NO. DIVISION	STATE	PROJECT	FISCAL YEAR
2	OHIO	L-662(B)	

32
59

LAKE COUNTY
LAK-91-2.72

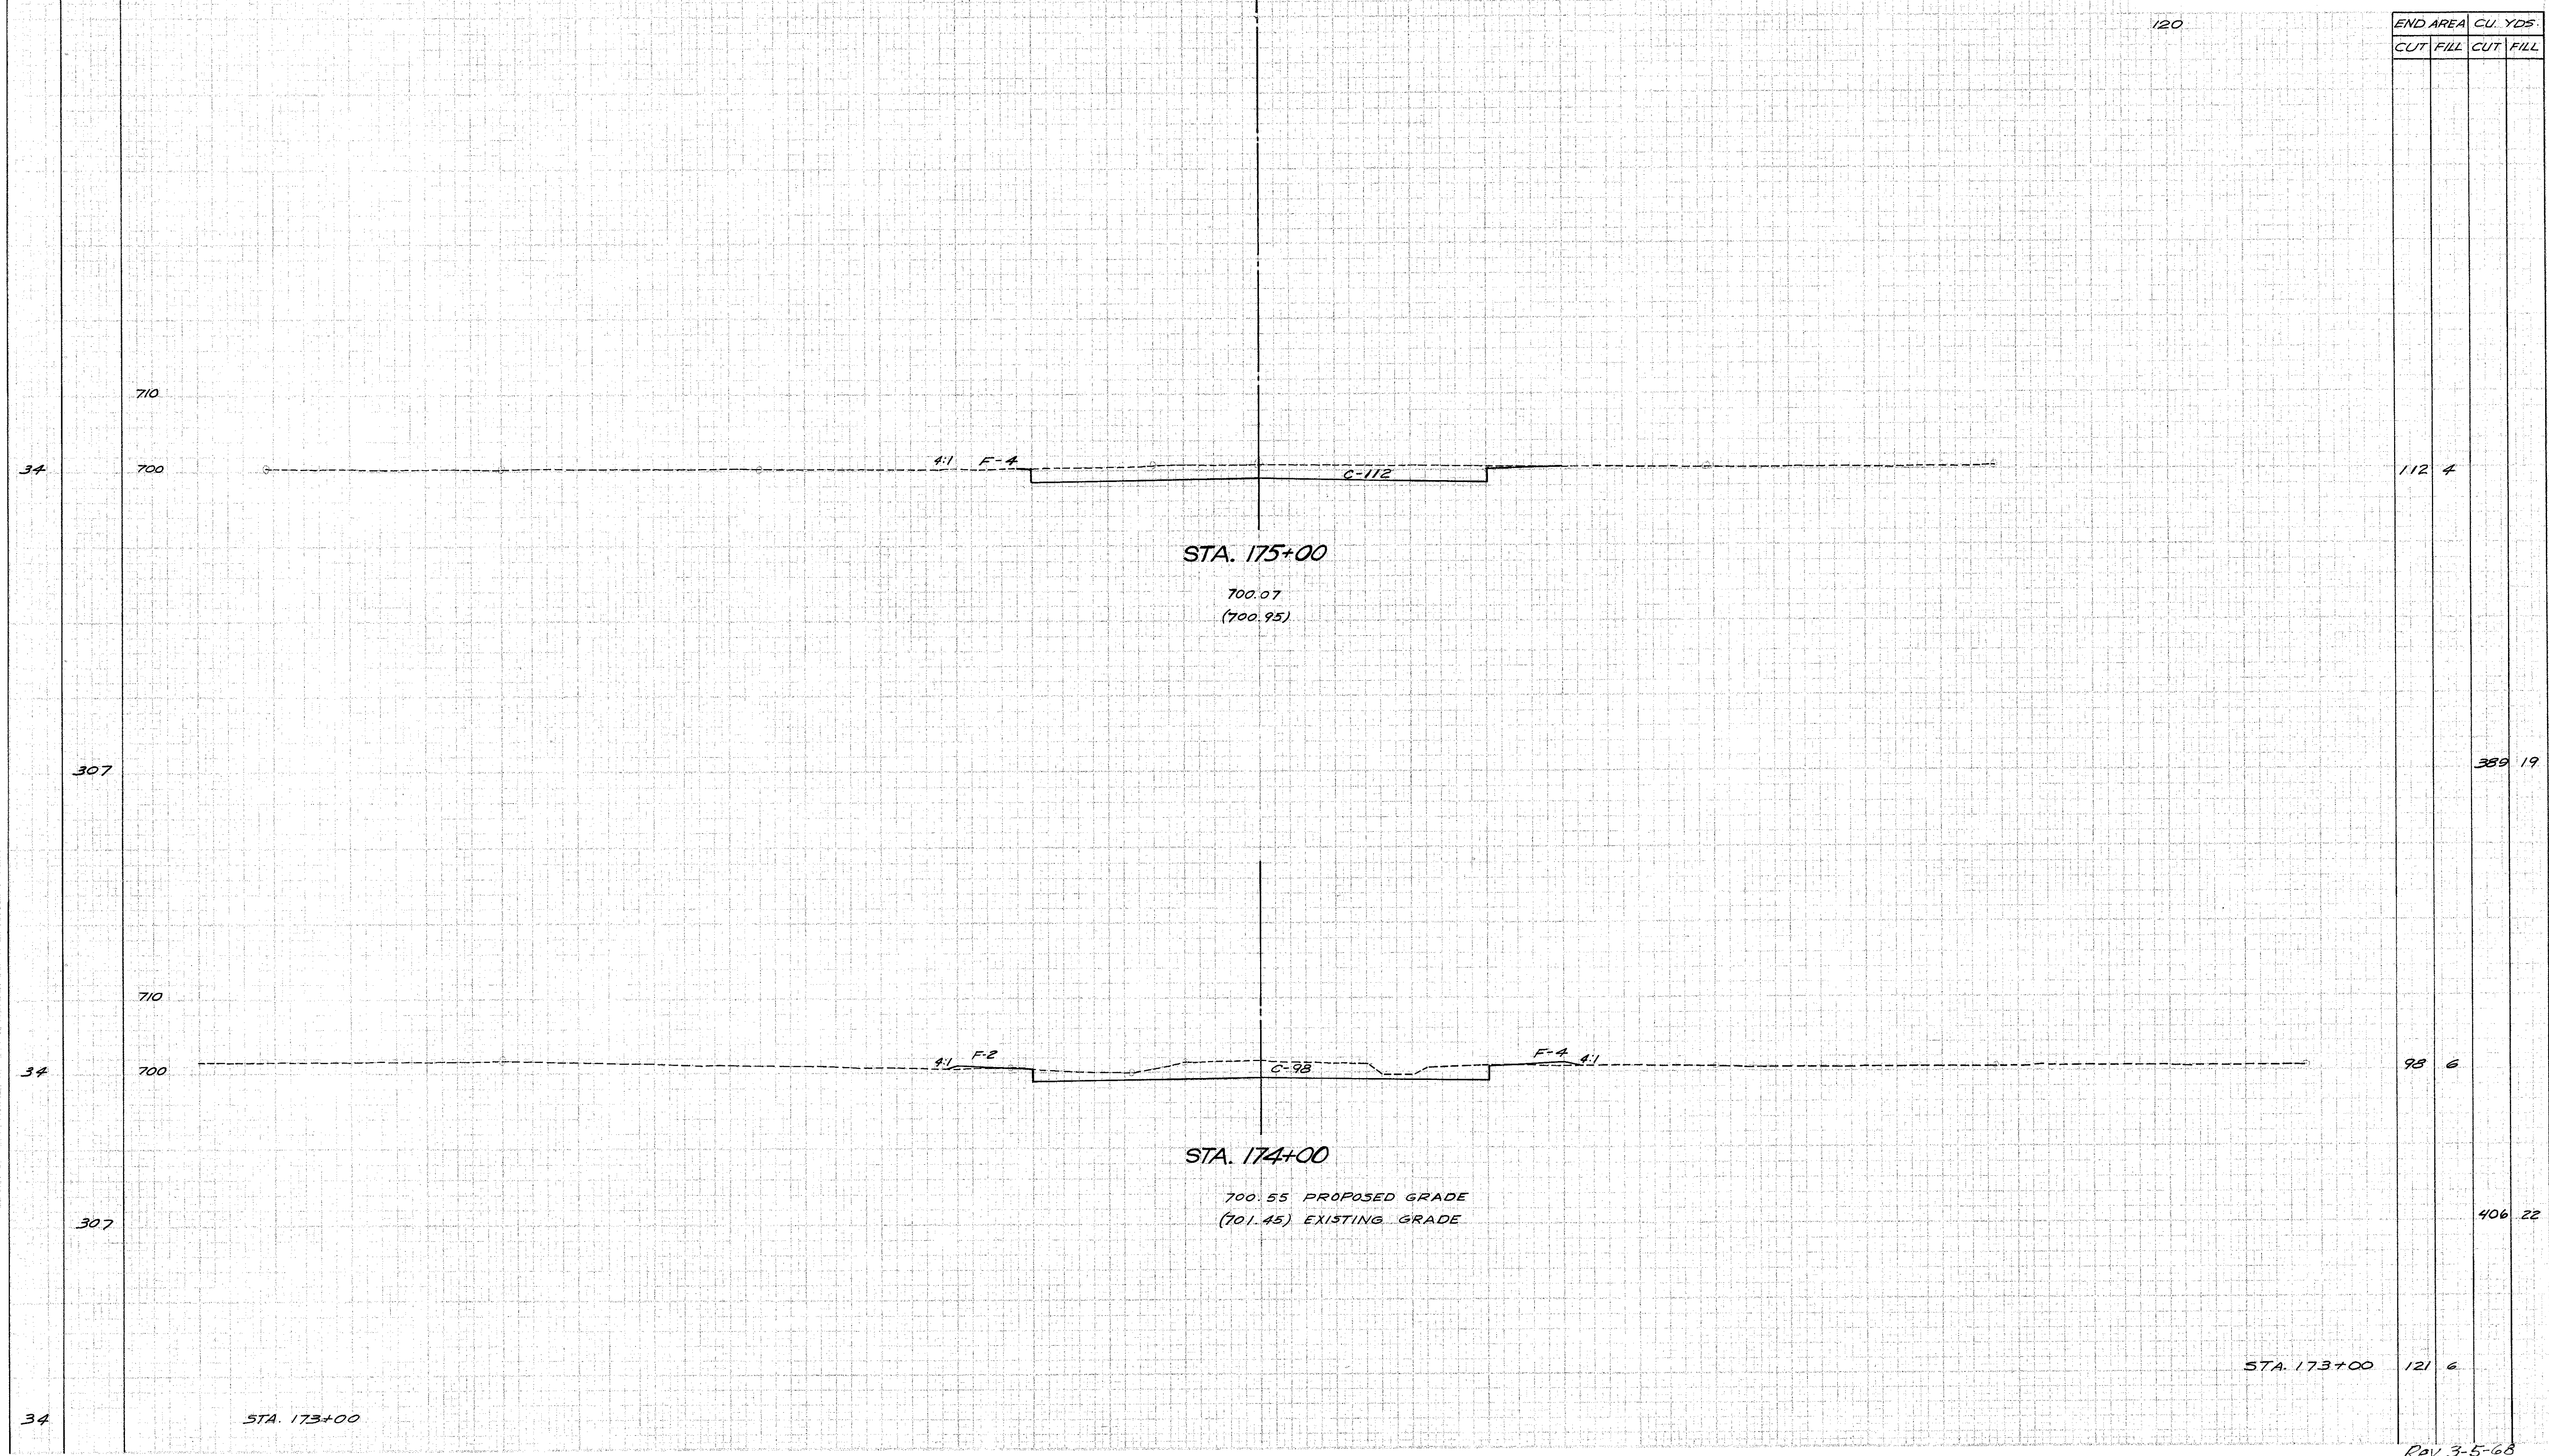

END AREA	CUT	FILL	CUT	FILL
----------	-----	------	-----	------

112 4

389 19

98 6

406 22

STA. 173+00 121 6