


SEEDING & PROTECTING
WIDTH AREA
LIM. FT. SQ. YDS.

FED. RD. DIVISION	STATE	PROJECT	FISCAL YEAR
2	OHIO	4-662(B)	

33
59

LAKE COUNTY
LAK-91-2.72

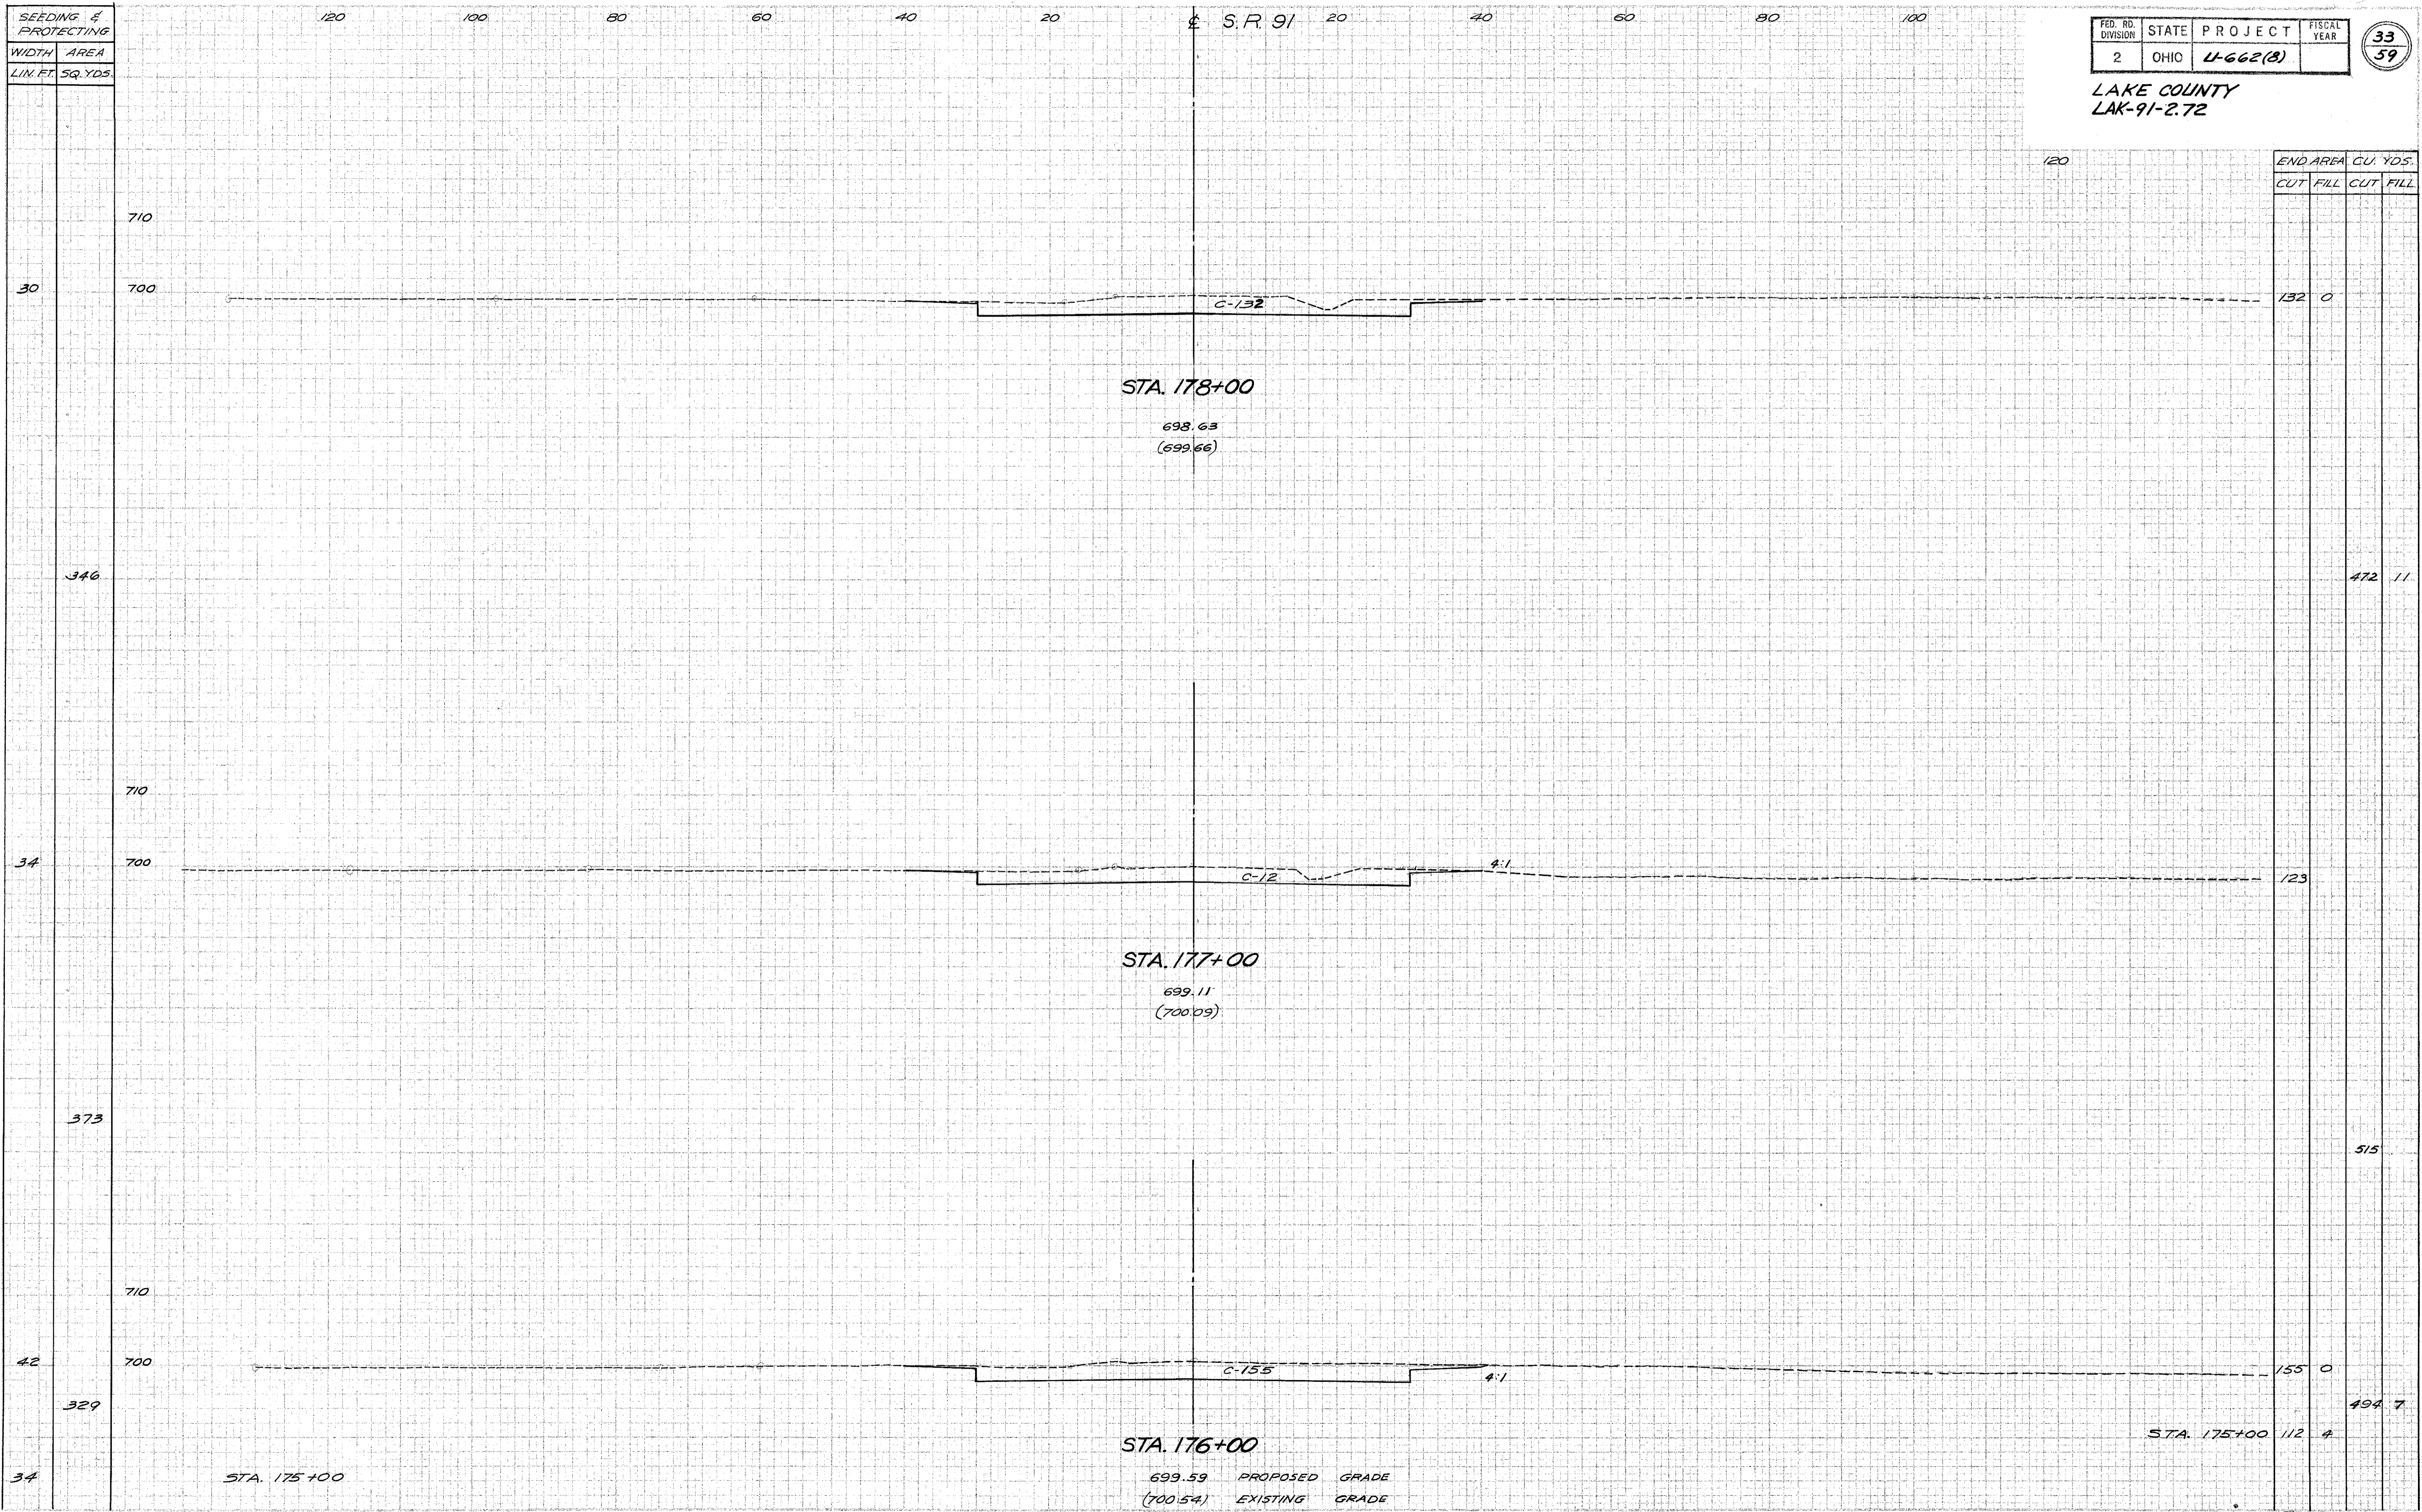

END AREA		CU. YDS.	
CUT	FILL	CUT	FILL
132	0		
472	11		
123			
515			
155	0		
494	7		
112	4		

STA. 176+00
699.59 PROPOSED GRADE
(700.54) EXISTING GRADE