


SEEDING & PROTECTING
WIDTH AREA
LIN. FT. SQ. YDS.

FED. RD. DIVISION	STATE	PROJECT	FISCAL YEAR

34  
59

LAKE COUNTY  
LAK-91-2.72

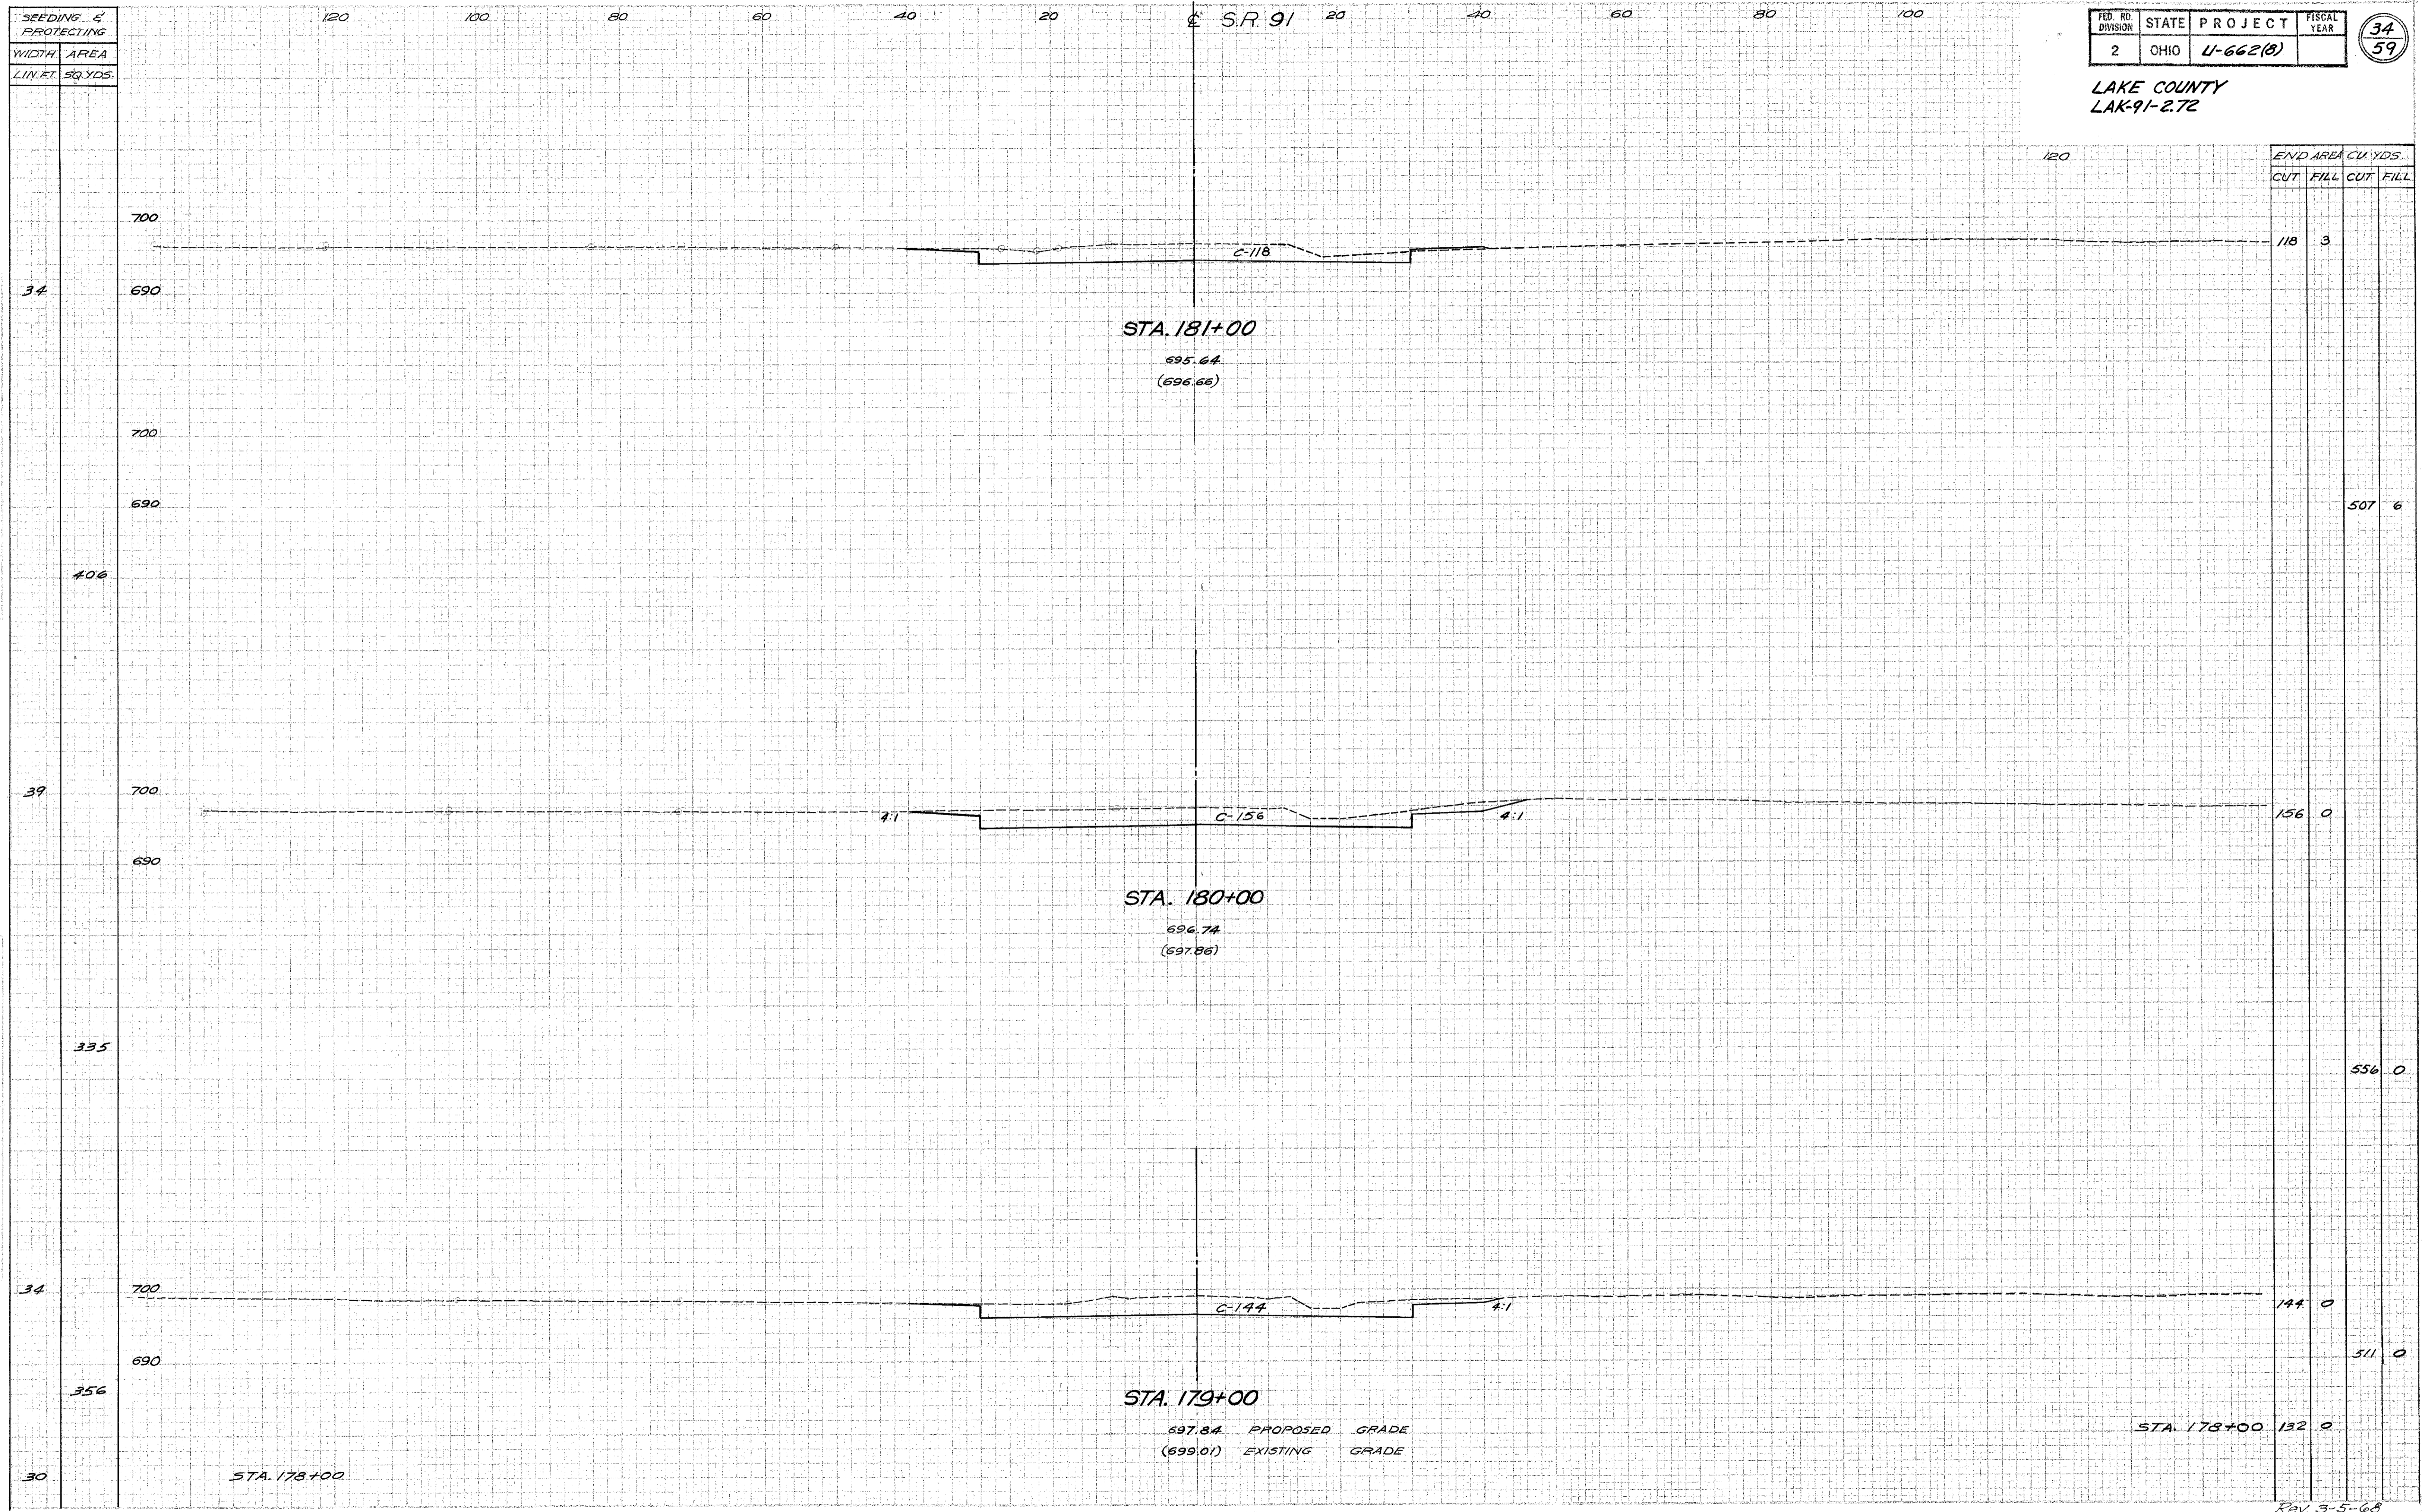





Rev. 3-5-68