


SEEDING & PROTECTING
WIDTH AREA
LIN. FT. SQ. YDS.

FED. RD. DIVISION	STATE	PROJECT	FISCAL YEAR
2	OHIO	11-662(B)	

35  
59

LAKE COUNTY  
LAK-91-2.72

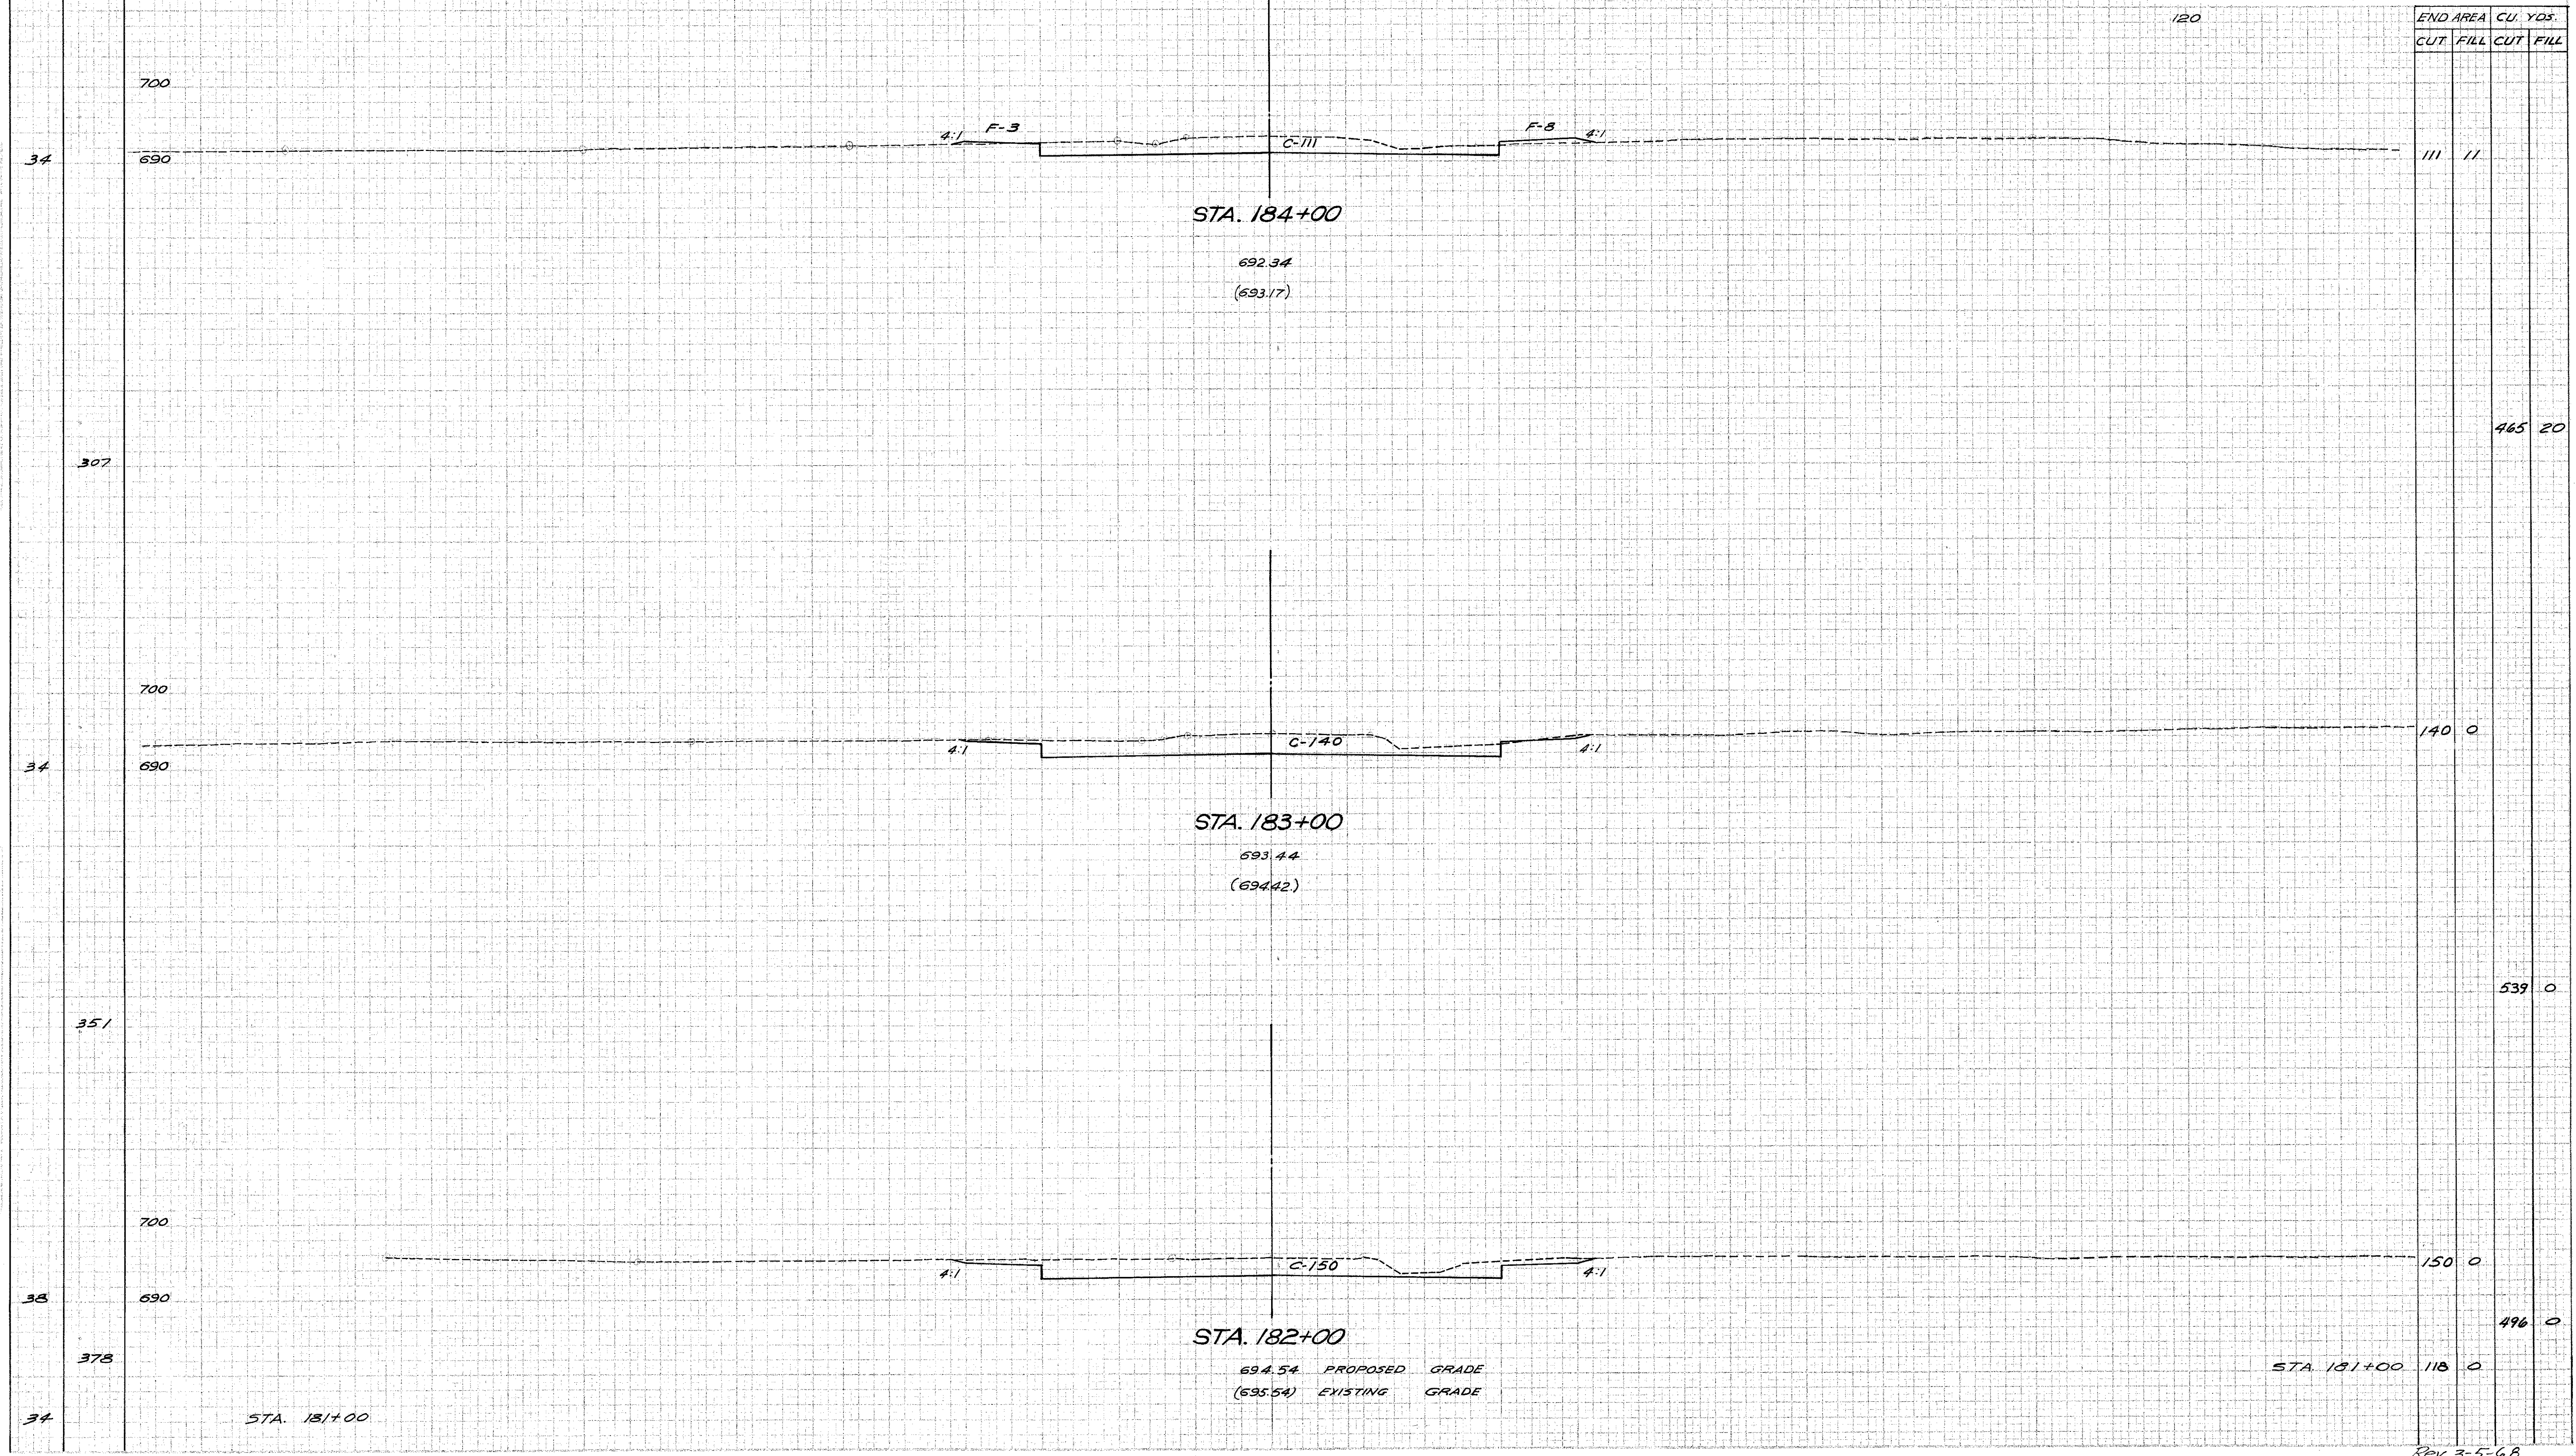

END AREA		CU. YDS.	
CUT	FILL	CUT	FILL
111	11		
		465	20
		539	0
		496	0
		118	0

DATE	BY	REVISION

DATE	BY	REVISION