


SEEDING & PROTECTING	
WIDTH	AREA
LIN. FT.	SQ. YDS.

FED. RD. DIVISION	STATE	PROJECT	FISCAL YEAR
2	OHIO	4-662(8)	

36
59

LAKE COUNTY
LAK-91-2.72

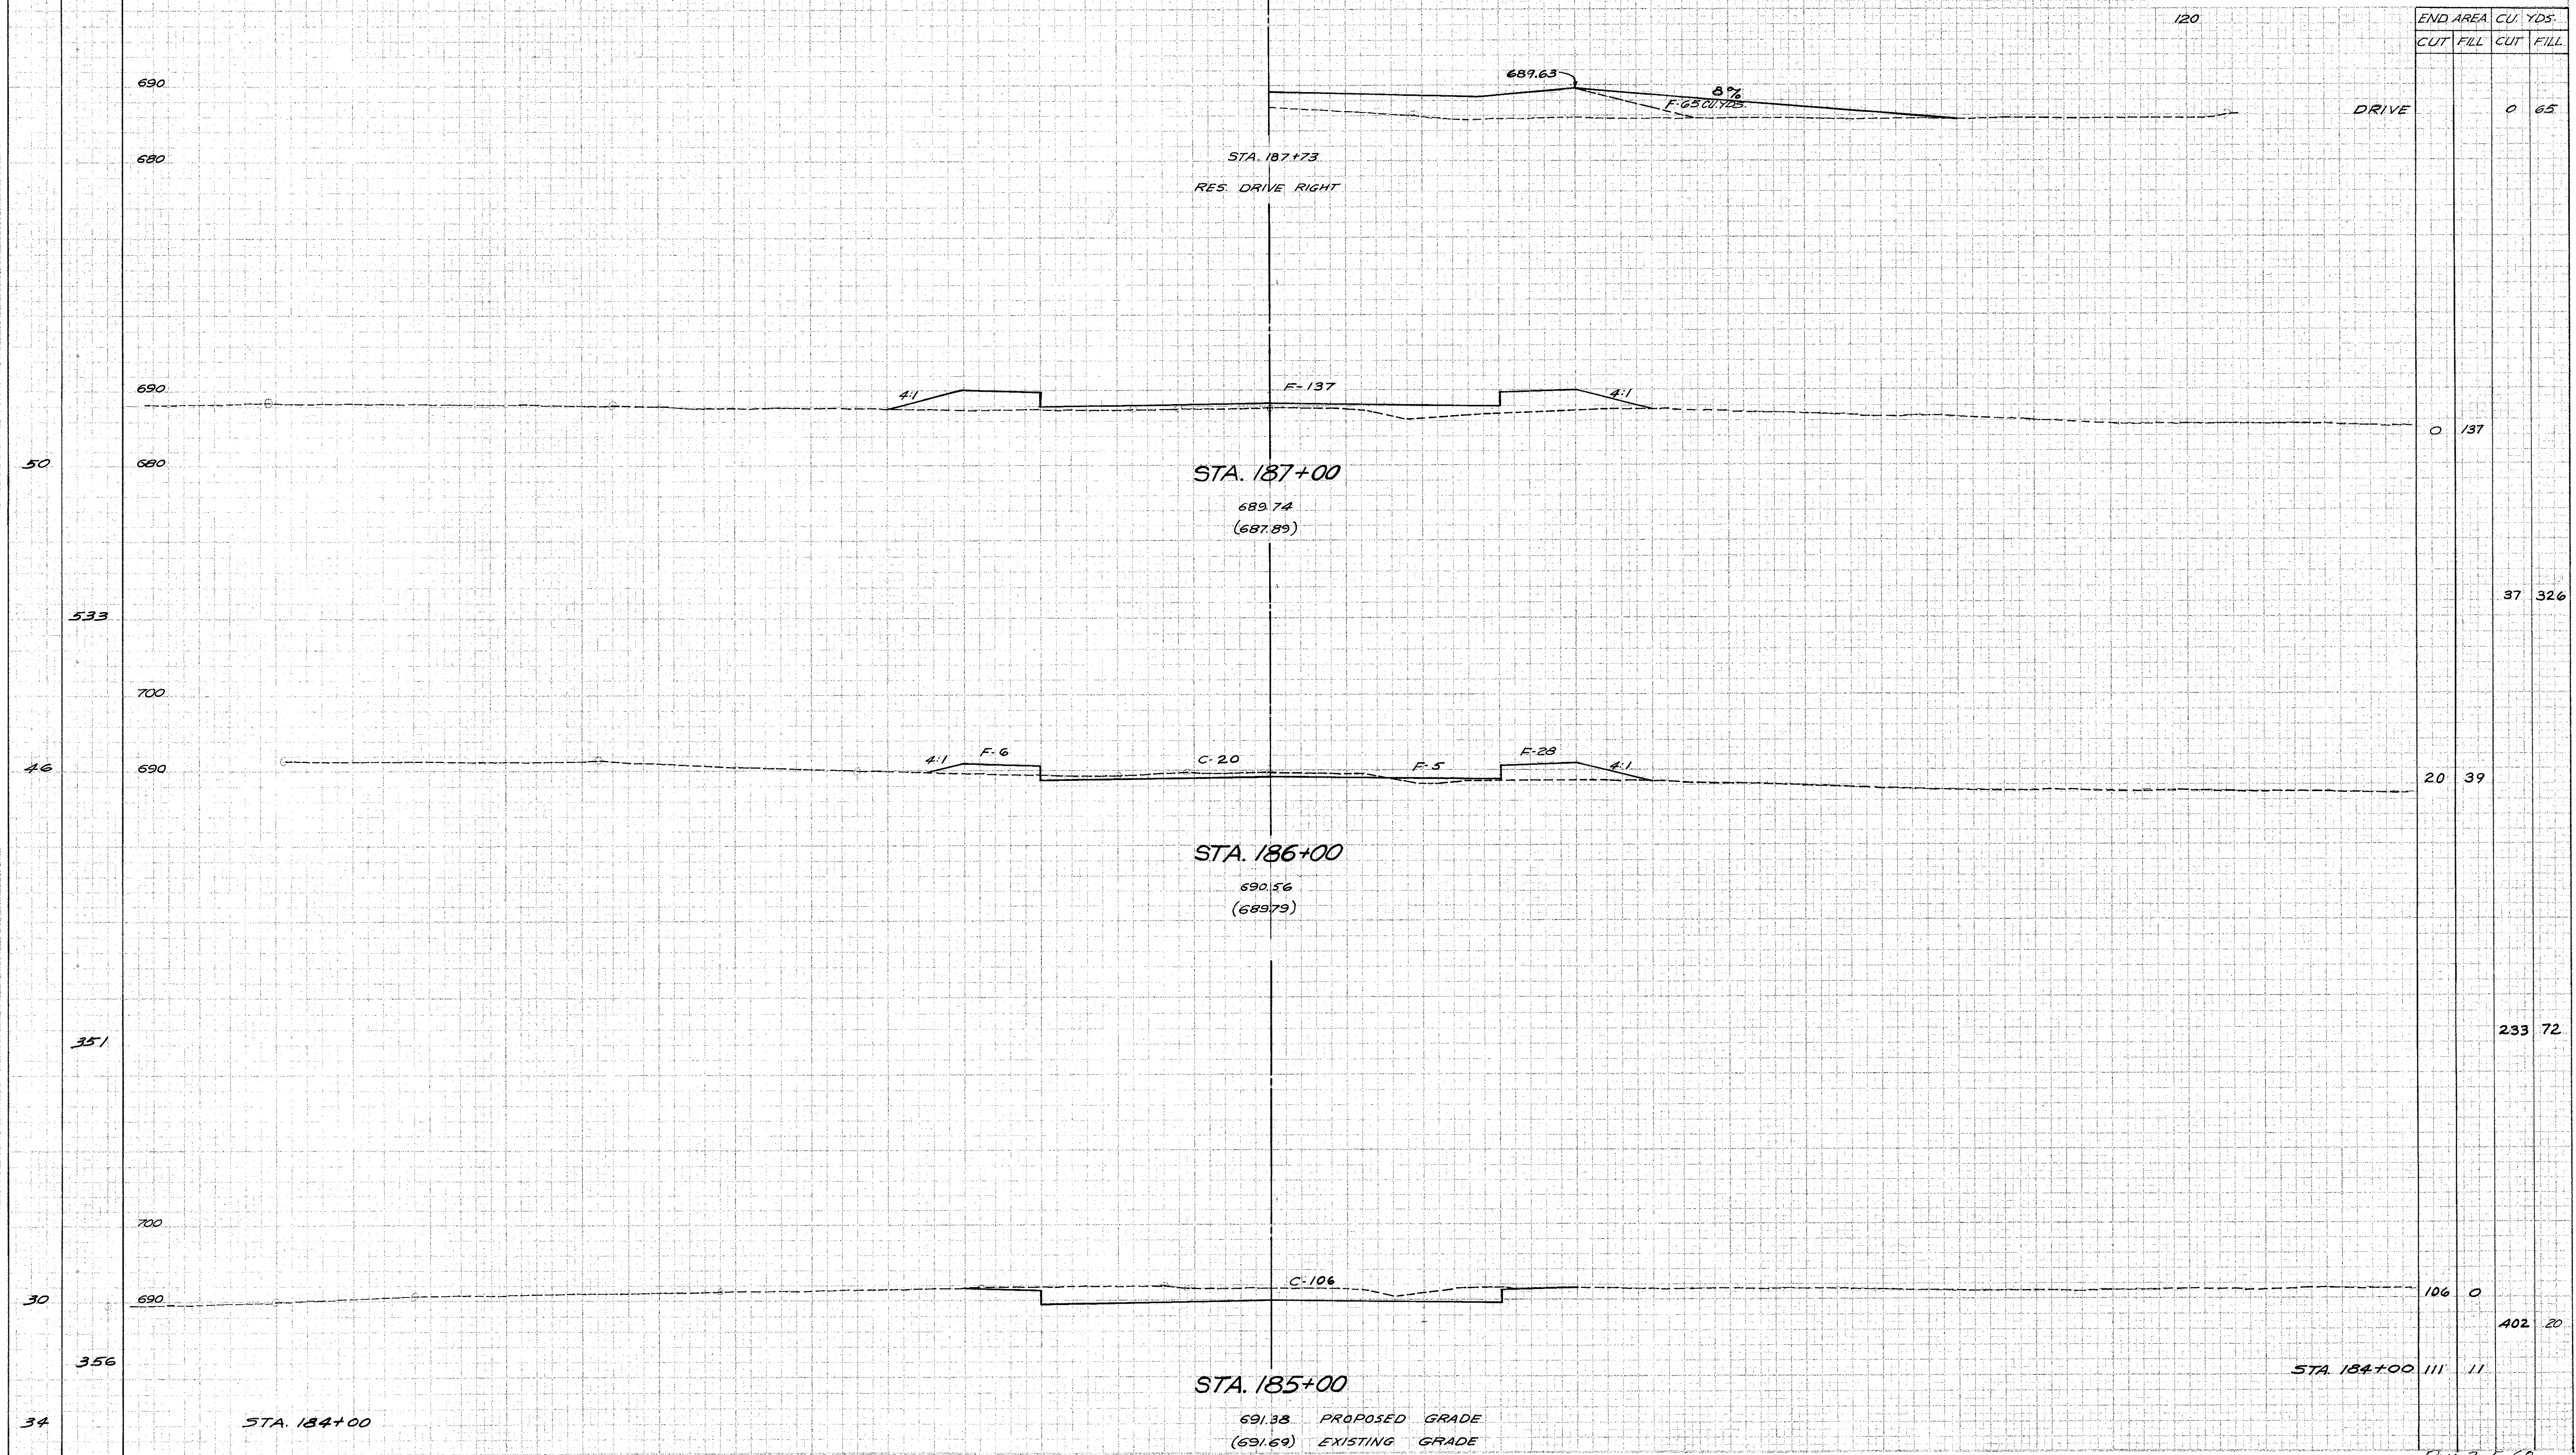

120	100	80	60	40	20	0	20	40	60	80	100
690											
680											
50	690										
	680										
533											
	700										
46	690										
	700										
351											
	700										
30	690										
	700										
356											
34	690										