


SEEDING & PROTECTING	WIDTH	AREA
	LIN. FT.	SQ. YDS.

120 100 80 60 40 20 0 S.R. 91 20 40 60 80 100

FED. RD. DIVISION	STATE	PROJECT	FISCAL YEAR
2	OHIO	4-662(B)	

38  
59

LAKE COUNTY  
LAK91-2.72

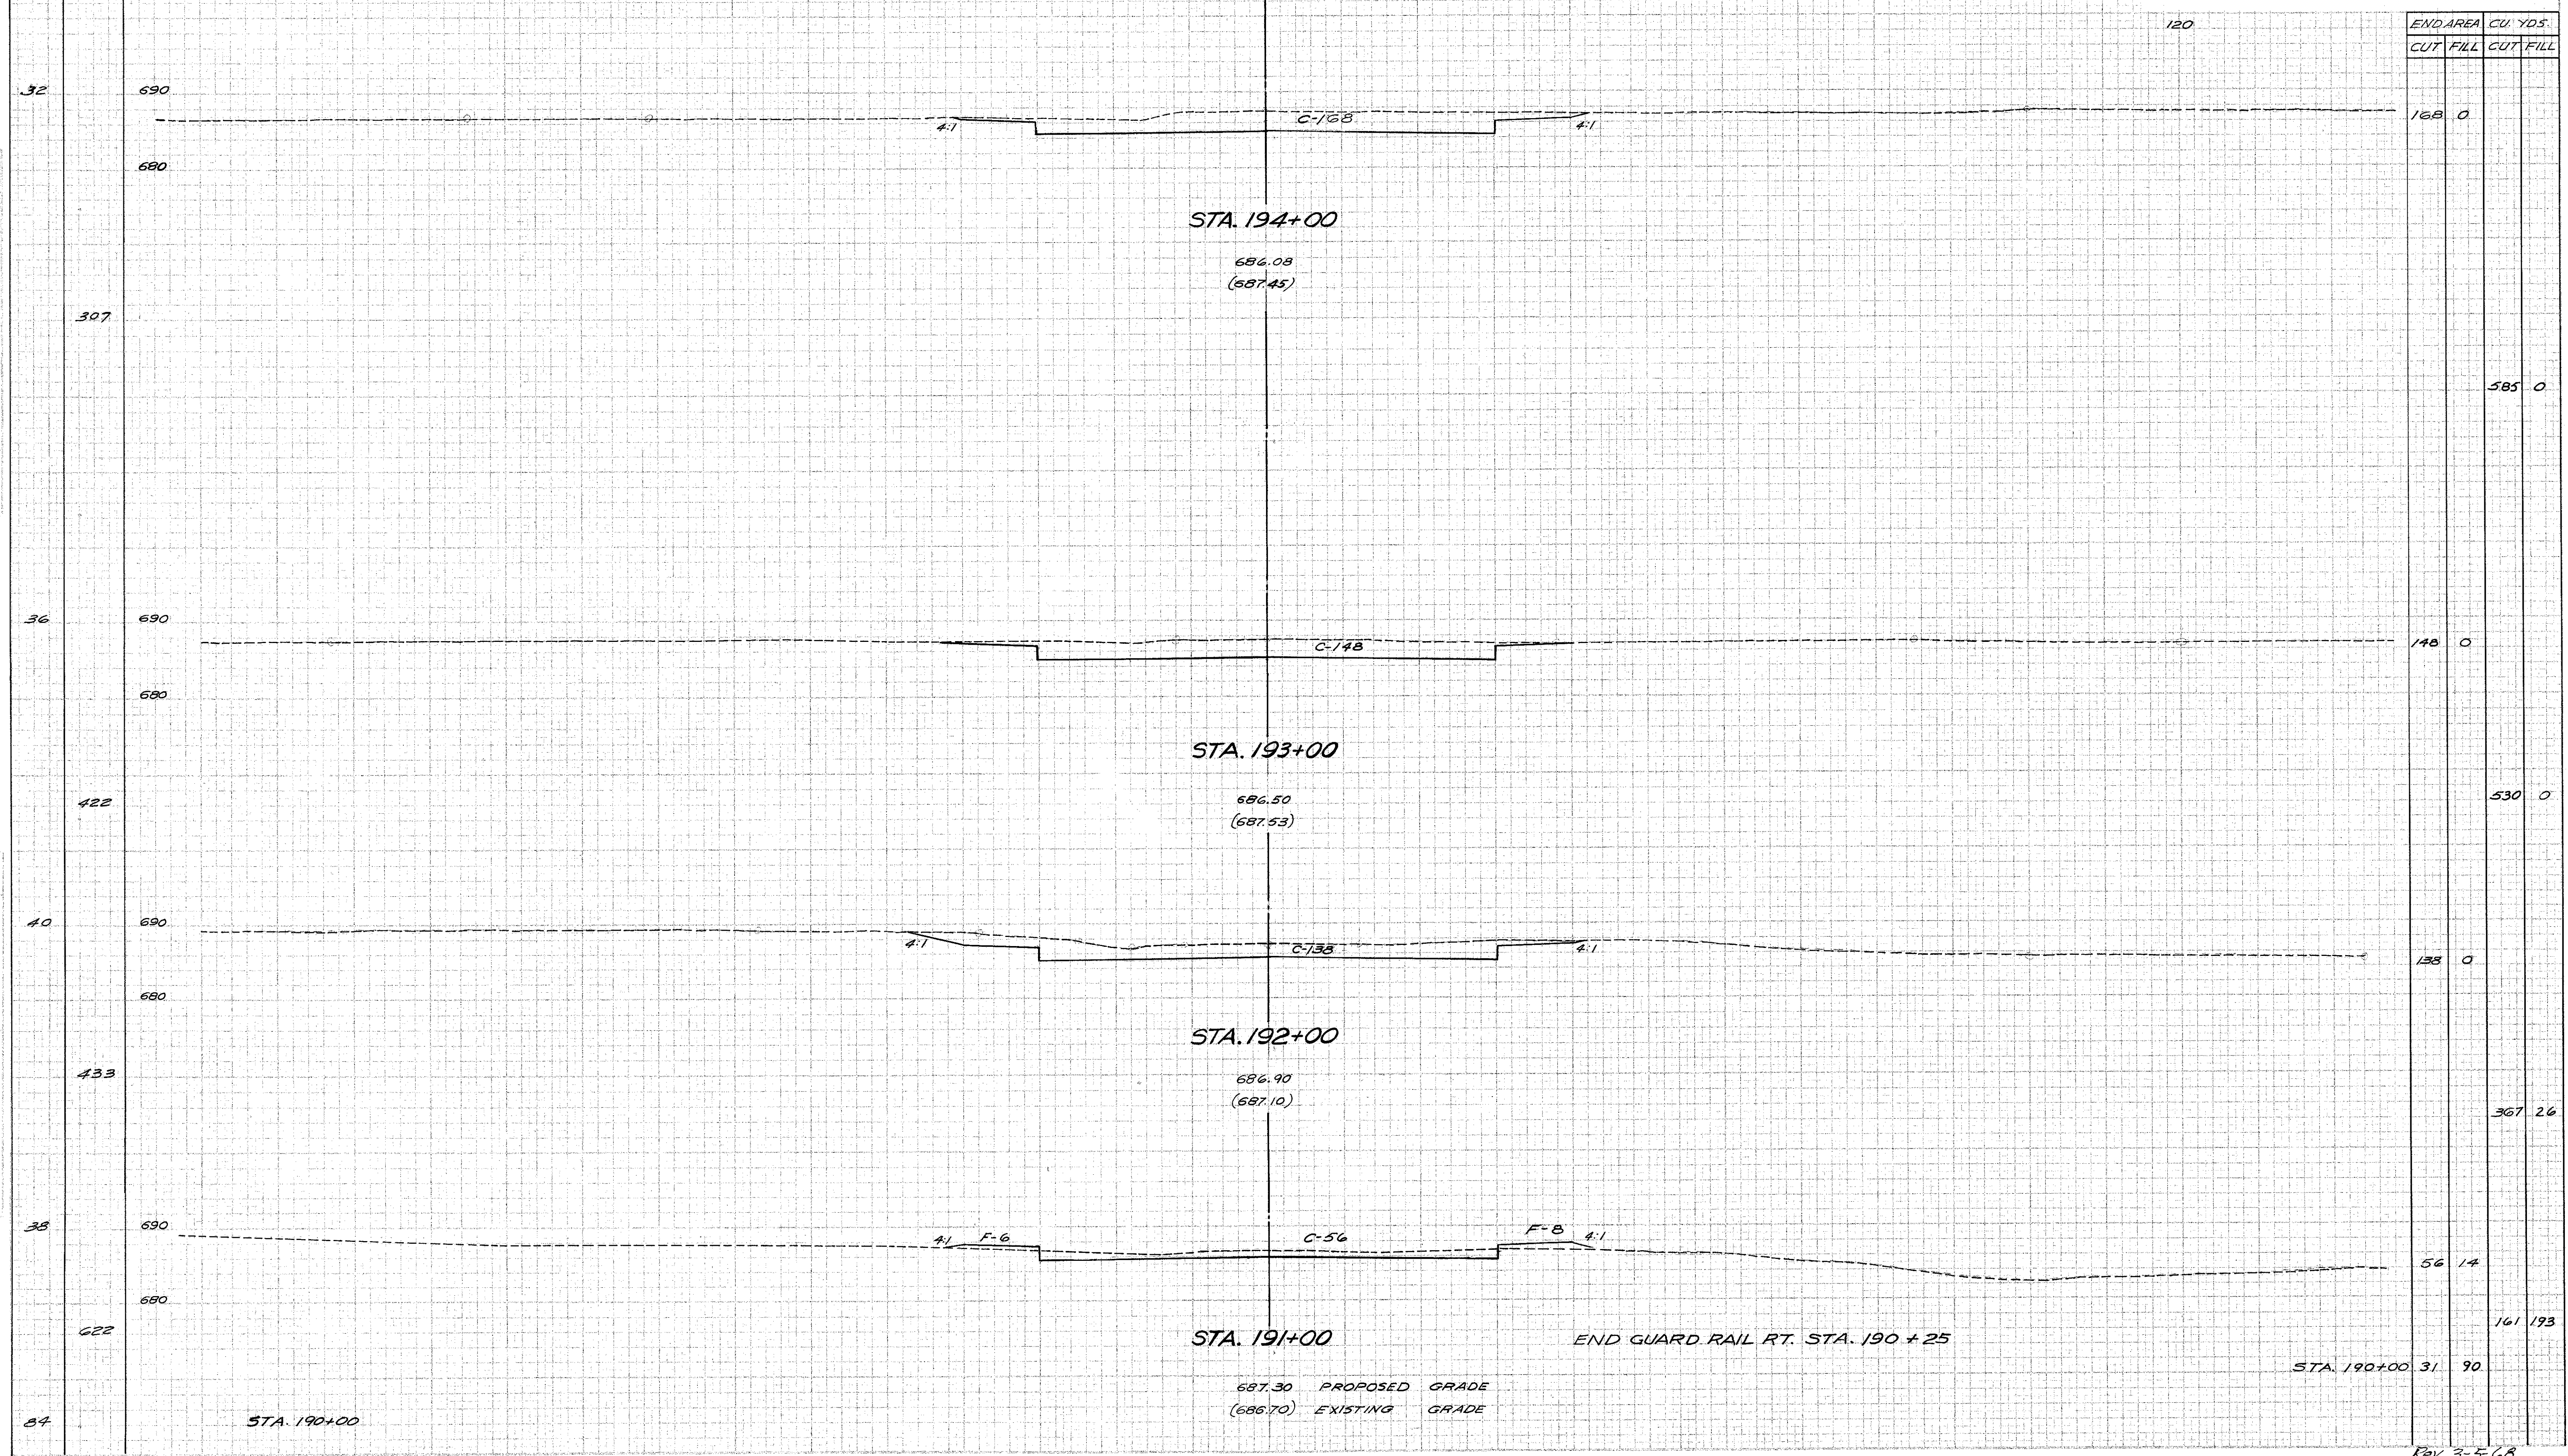

END AREA	CUT	FILL	CUT	FILL
120	168	0	585	0
307	148	0	530	0
36	133	0	367	26
422	56	14	161	193
40	31	90		
433				
38				
622				
84				

687.30 PROPOSED GRADE  
686.70 EXISTING GRADE

END GUARD RAIL RT. STA. 190+25

STA. 190+00 31 90

Cross Sections Sta. 191+00 To Sta. 194+00

Rev. 3-5-68