

SEEDING & PROTECTING
WIDTH AREA
LIN. FT. SQ. YDS.

120 100 80 60 40 20 0 S.R. 91 20 40 60 80 100

FED. RD. DIVISION	STATE	PROJECT	FISCAL YEAR
2	OHIO	U-662(B)	

40
59

LAKE COUNTY
LAK-91-272

END AREA CU. YDS.
CUT FILL CUT FILL

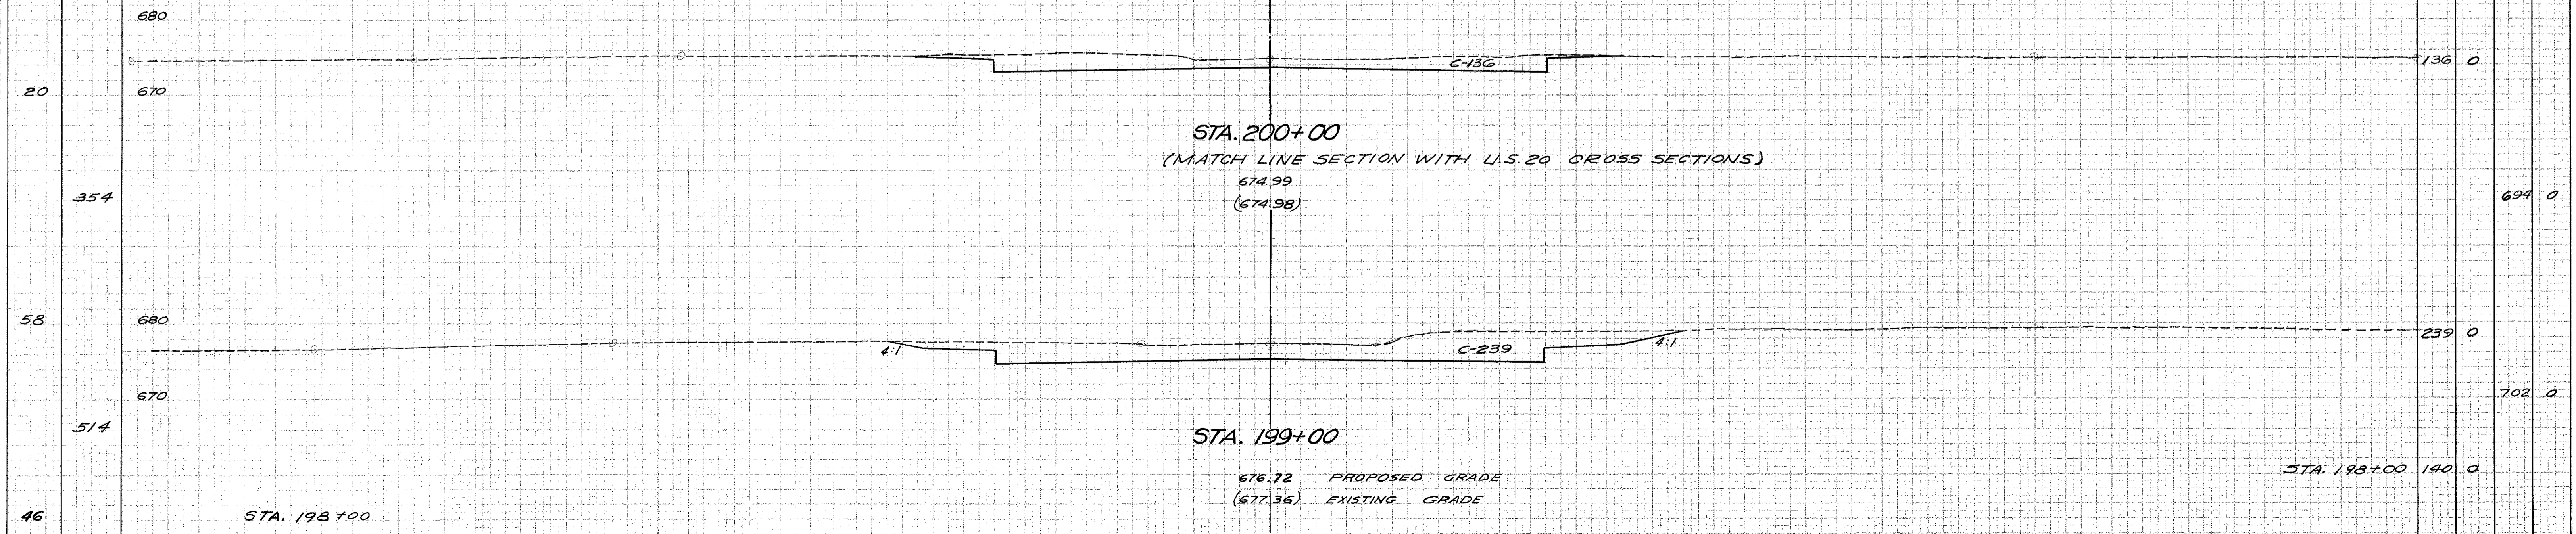


PLATE 3 CROSS SECTIONS S. R. 91

CROSS SECTIONS STA. 199+00 TO STA. 200+00

Rev 3-5-68