


SEEDING & PROTECTING	
WIDTH	AREA
LIN. FT.	SQ. YDS.

FED. RD. DIVISION	STATE	PROJECT	FISCAL YEAR
2	OHIO	L-662(B)	

41
59

LAKE COUNTY
LAK-91-2.72

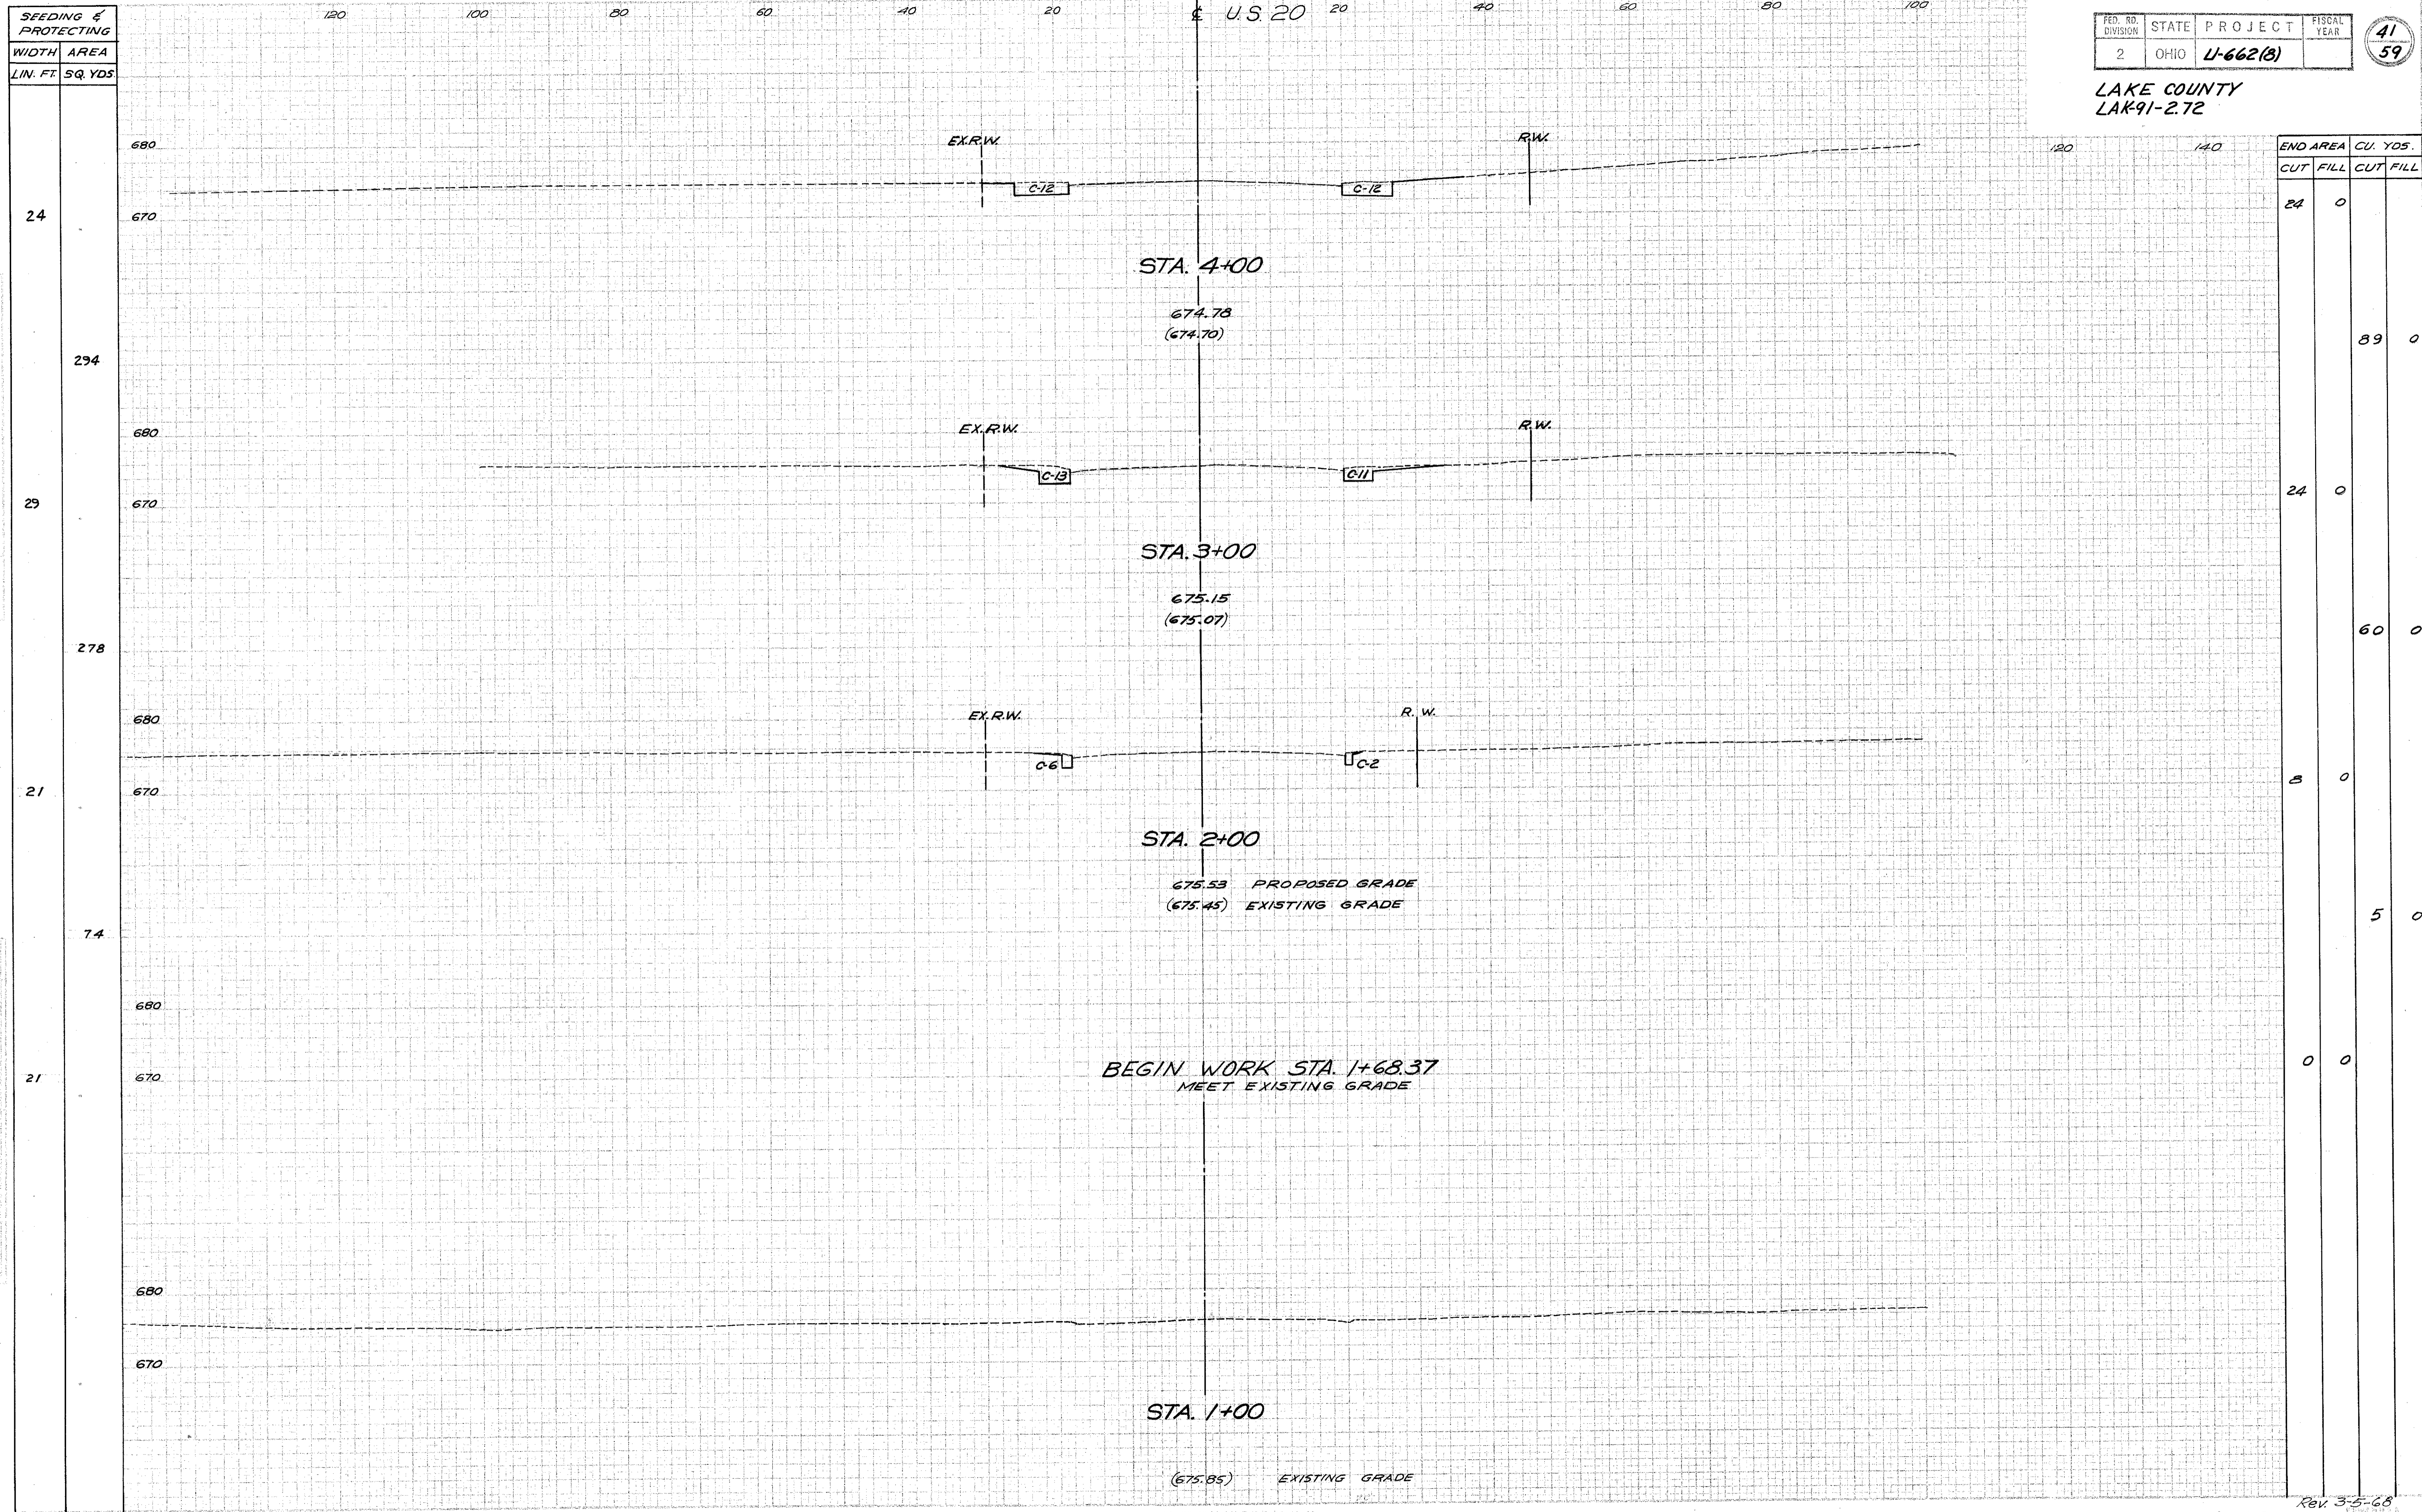

END AREA		CU. YDS.	
CUT	FILL	CUT	FILL
24	0		
		89	0
24	0		
		60	0
8	0		
		5	0
0	0		

BEGIN WORK STA. 1+68.37
MEET EXISTING GRADE