


WILLOUGHBY TOWNSHIP R-10-W, T-9-N

FED. RD. DIVISION	STATE	PROJECT	FISCAL YEAR
2	OHIO	L-662(B)	55

55  
39

LAKE COUNTY  
LAK-91-2.72


R/W  
6  
10

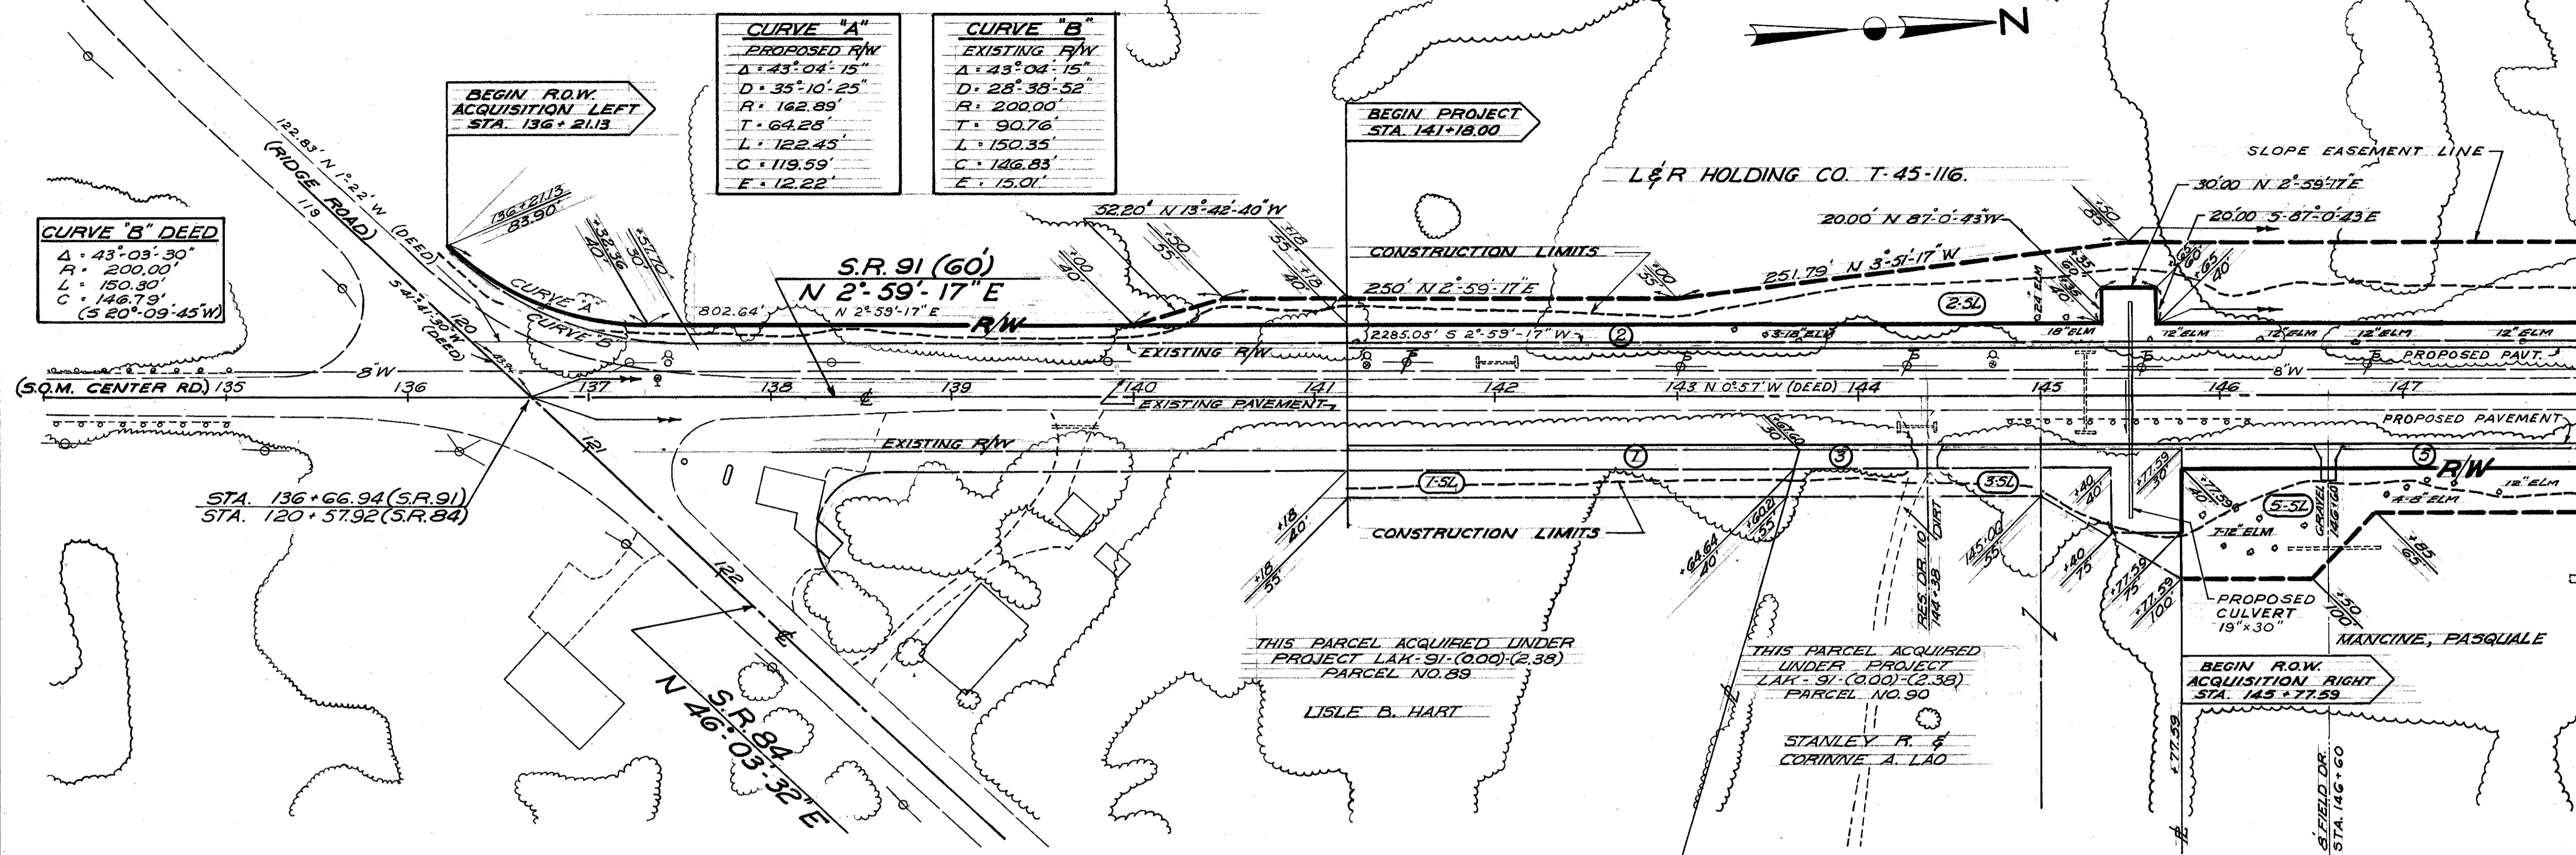

UTILITY COMPANIES

1. WATER - CITY OF WILLOUGHBY, OHIO
2. THE CLEVELAND ELECTRIC ILLUMINATING CO.
3. OHIO BELL TELEPHONE CO.

WILLOUGHBY TOWNSHIP R-10-W, T-9-N

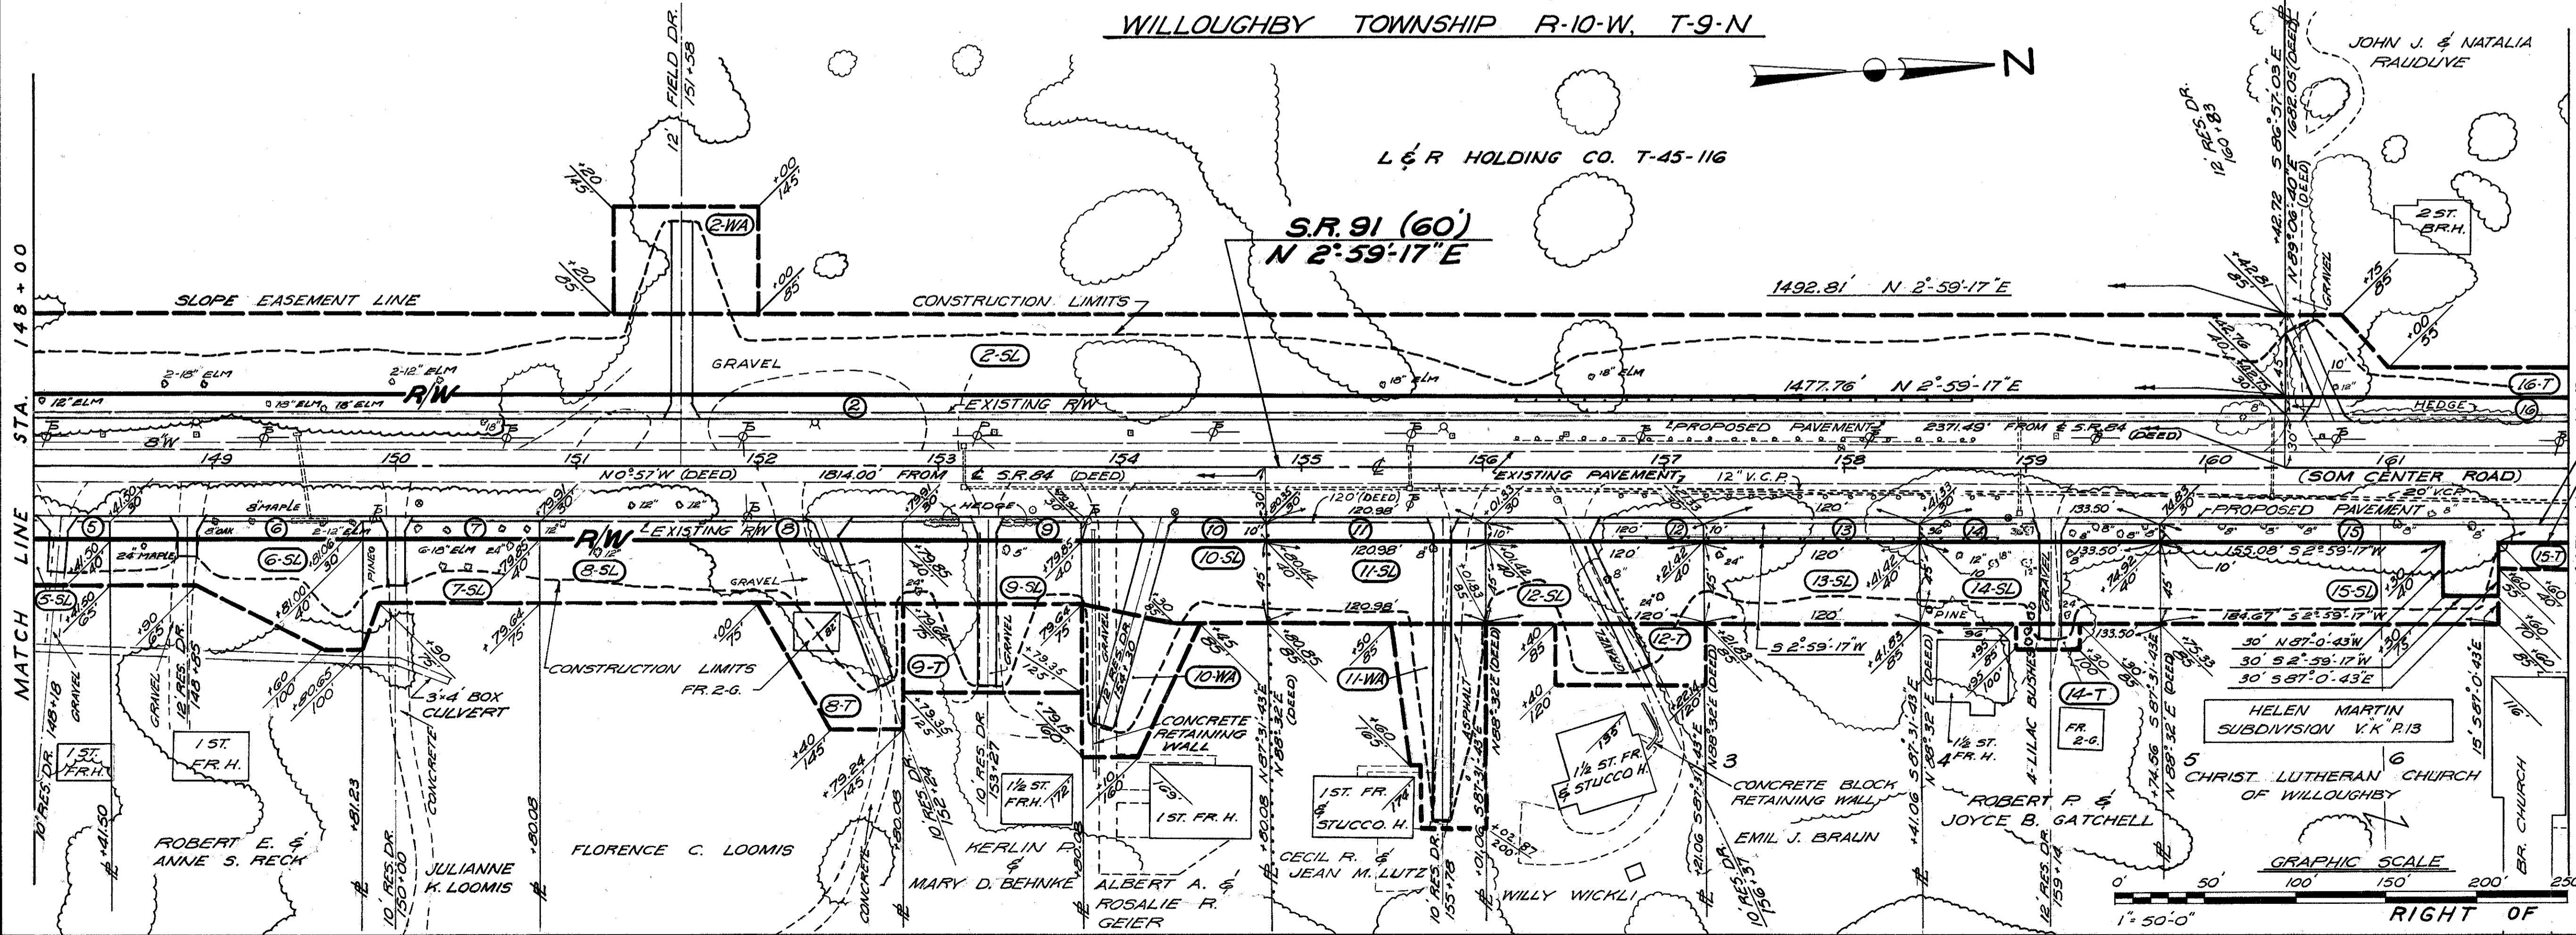

NO.	DESCRIPTION	DATE
3	Parcel No 14-WA Changed to 14-T	4-24-64
2	Parcel 11 WA - Length of driveway increased.	2-25-64
1	PARCEL NOS. 2, 9, 10, 12, 15, & 16 REVISED	11-25-63
REVISIONS		COMPLETION DATE 11-25-63

RIGHT OF WAY STA. 134+00 TO 162+00