


WILLOUGHBY TOWNSHIP R-10-W, T-9-N

SOM EUCLID CO.


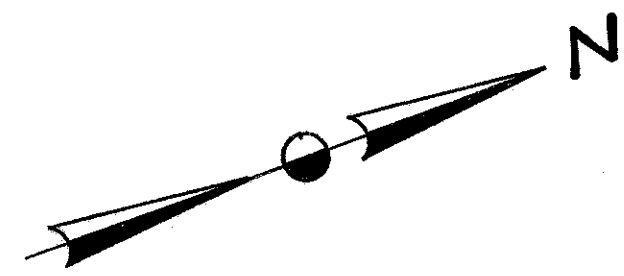


☉ CURVE DATA

Δ = 16°-30'-00"
D = 1°-15'-00"
R = 4583.66'
T = 664.60'
L = 1320.00'
C = 1315.44'
E = 40.85'

END R.O.W. ACQUISITION LEFT
STA. 222 +19.74
PROJECT LAK 91-2.72

END R.O.W. ACQUISITION RIGHT
STA. 225 +78.12
PROJECT LAK 91-2.72

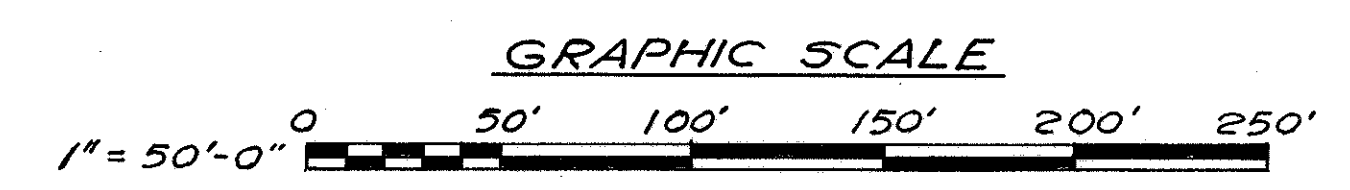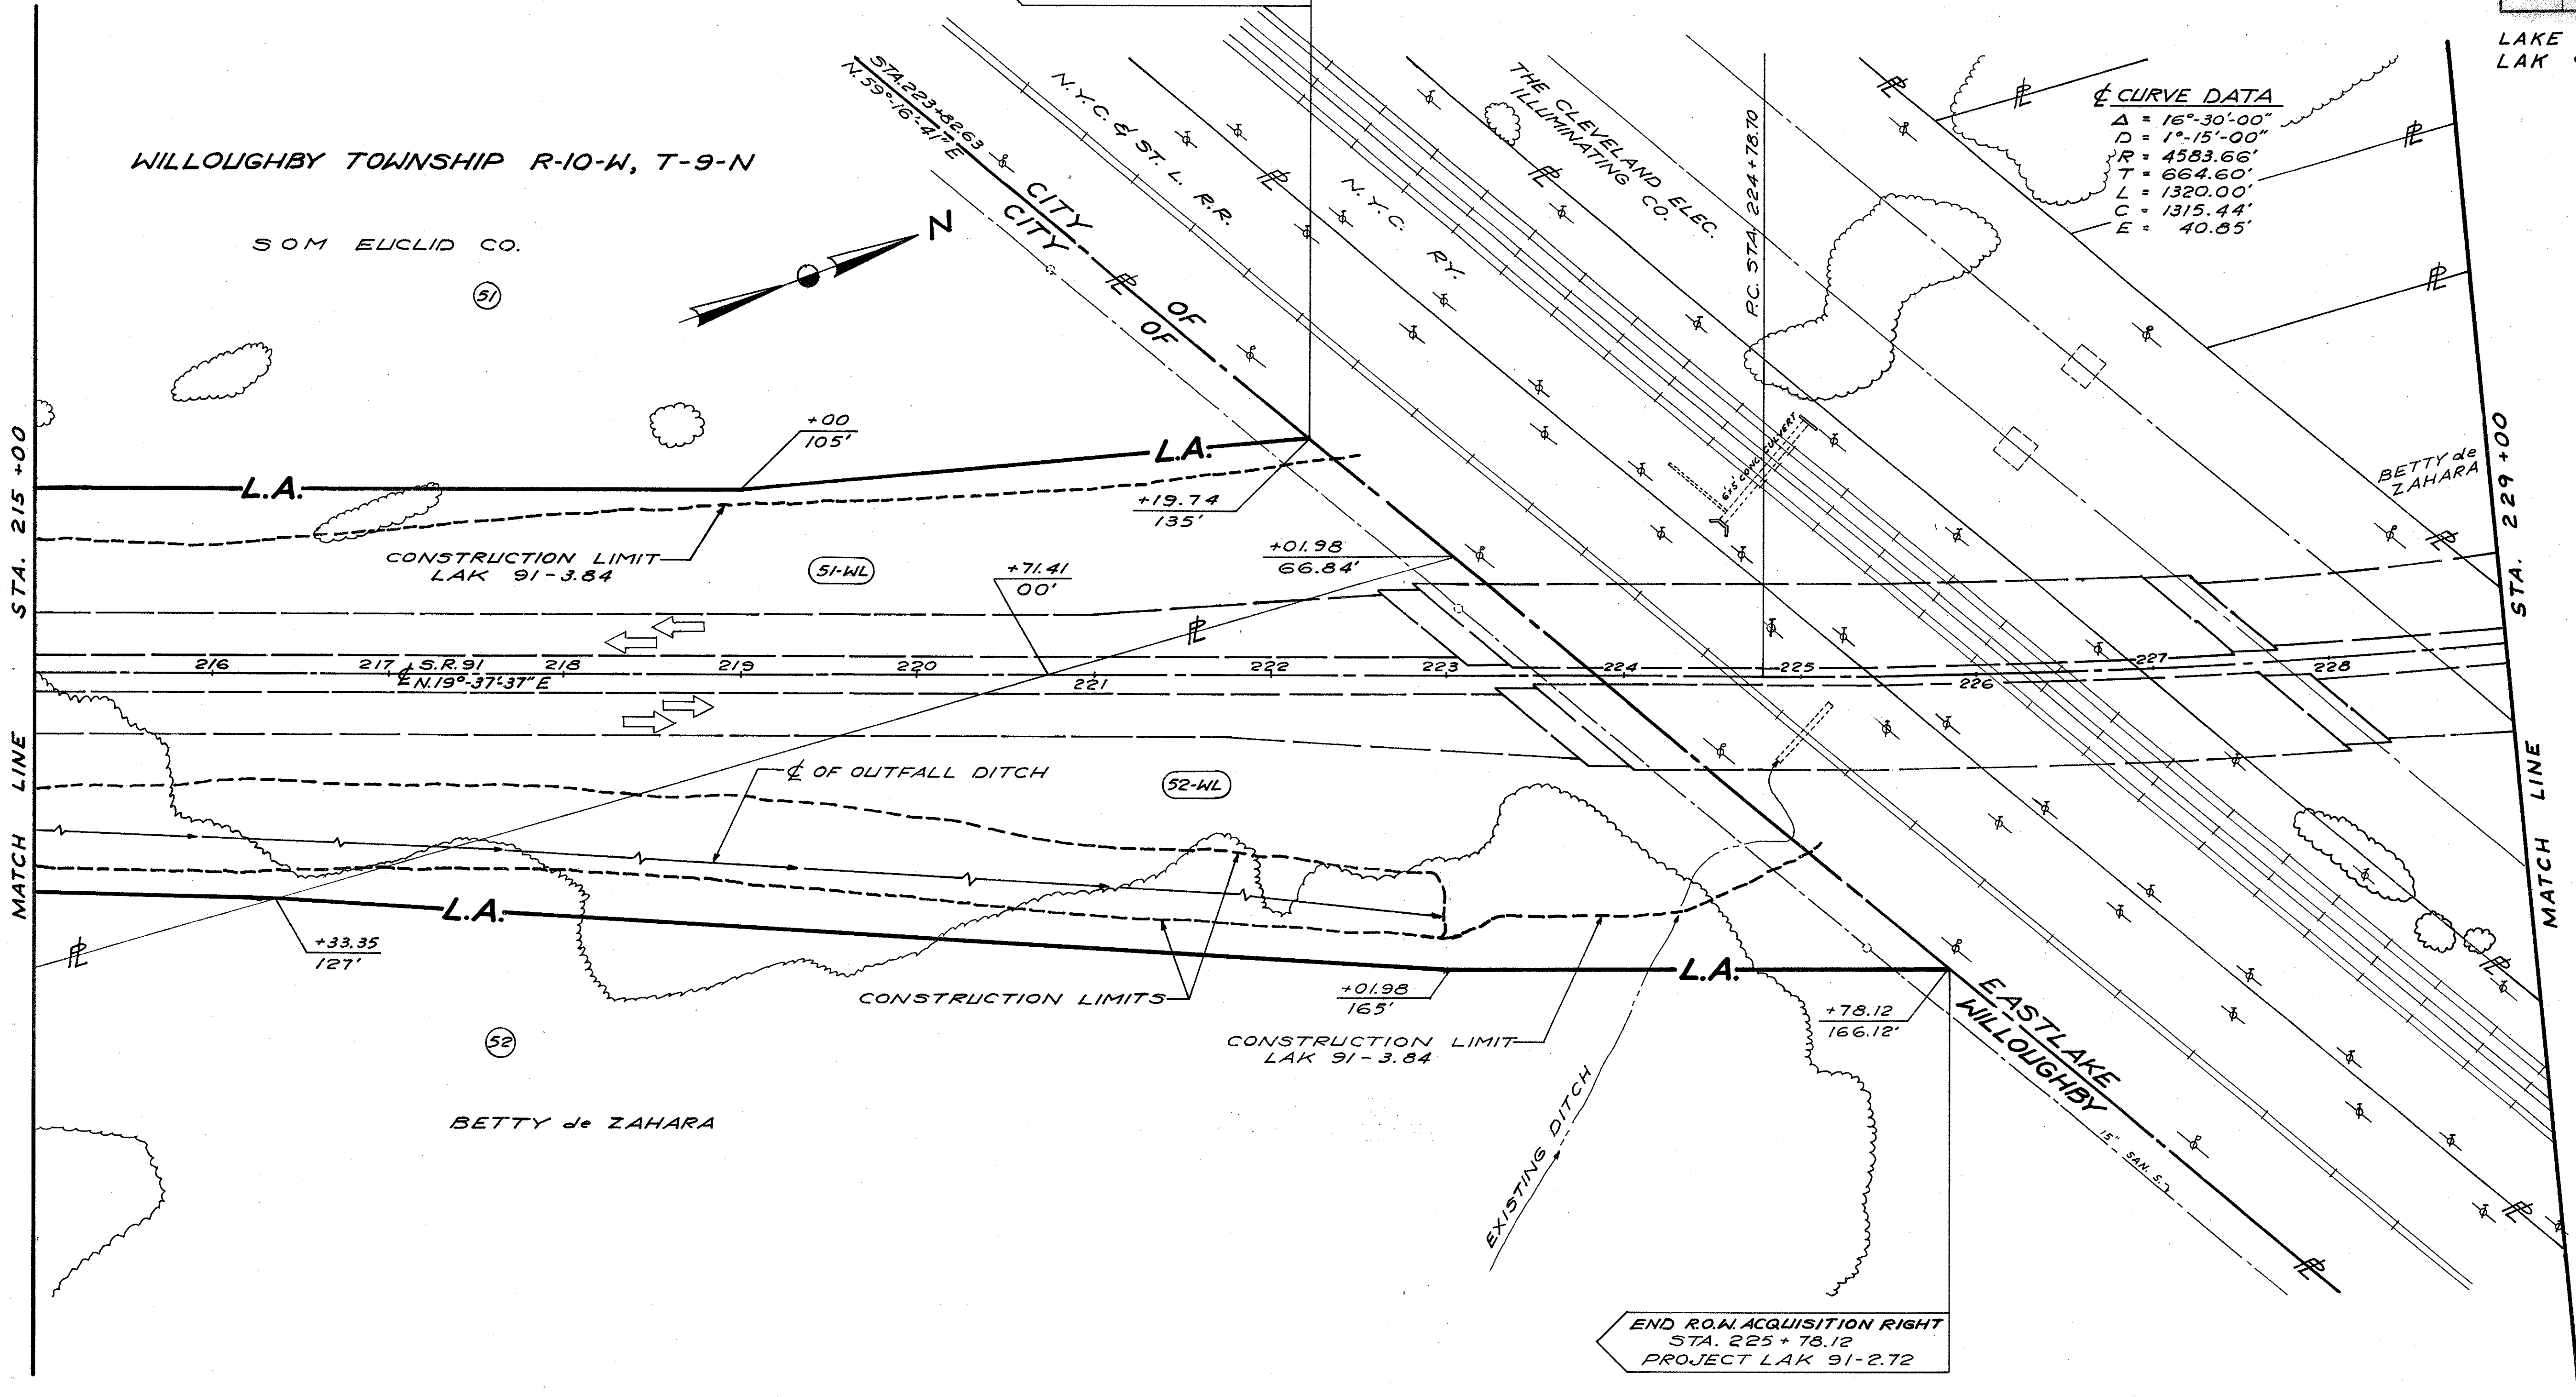

NO.	DESCRIPTION	DATE
	COMPLETION	DATE 11-25-63
REVISIONS		

RIGHT OF WAY STA. 215+00 TO END WORK