


REF	LOCATION	LIN. FT.	202	202	604			
	ROADWAY							
			CURB REMOVED	CONCRETE MEDIAN REMOVED	MONUMENT BOX ADJUSTED TO GRADE			
R-2	STA. 204+87 TO 204+97, LT & RT	20						
R-3	STA. 202+08.09				1			
R-4	STA. 202+16 TO 204+87			134				
TOTALS			20	134	1			

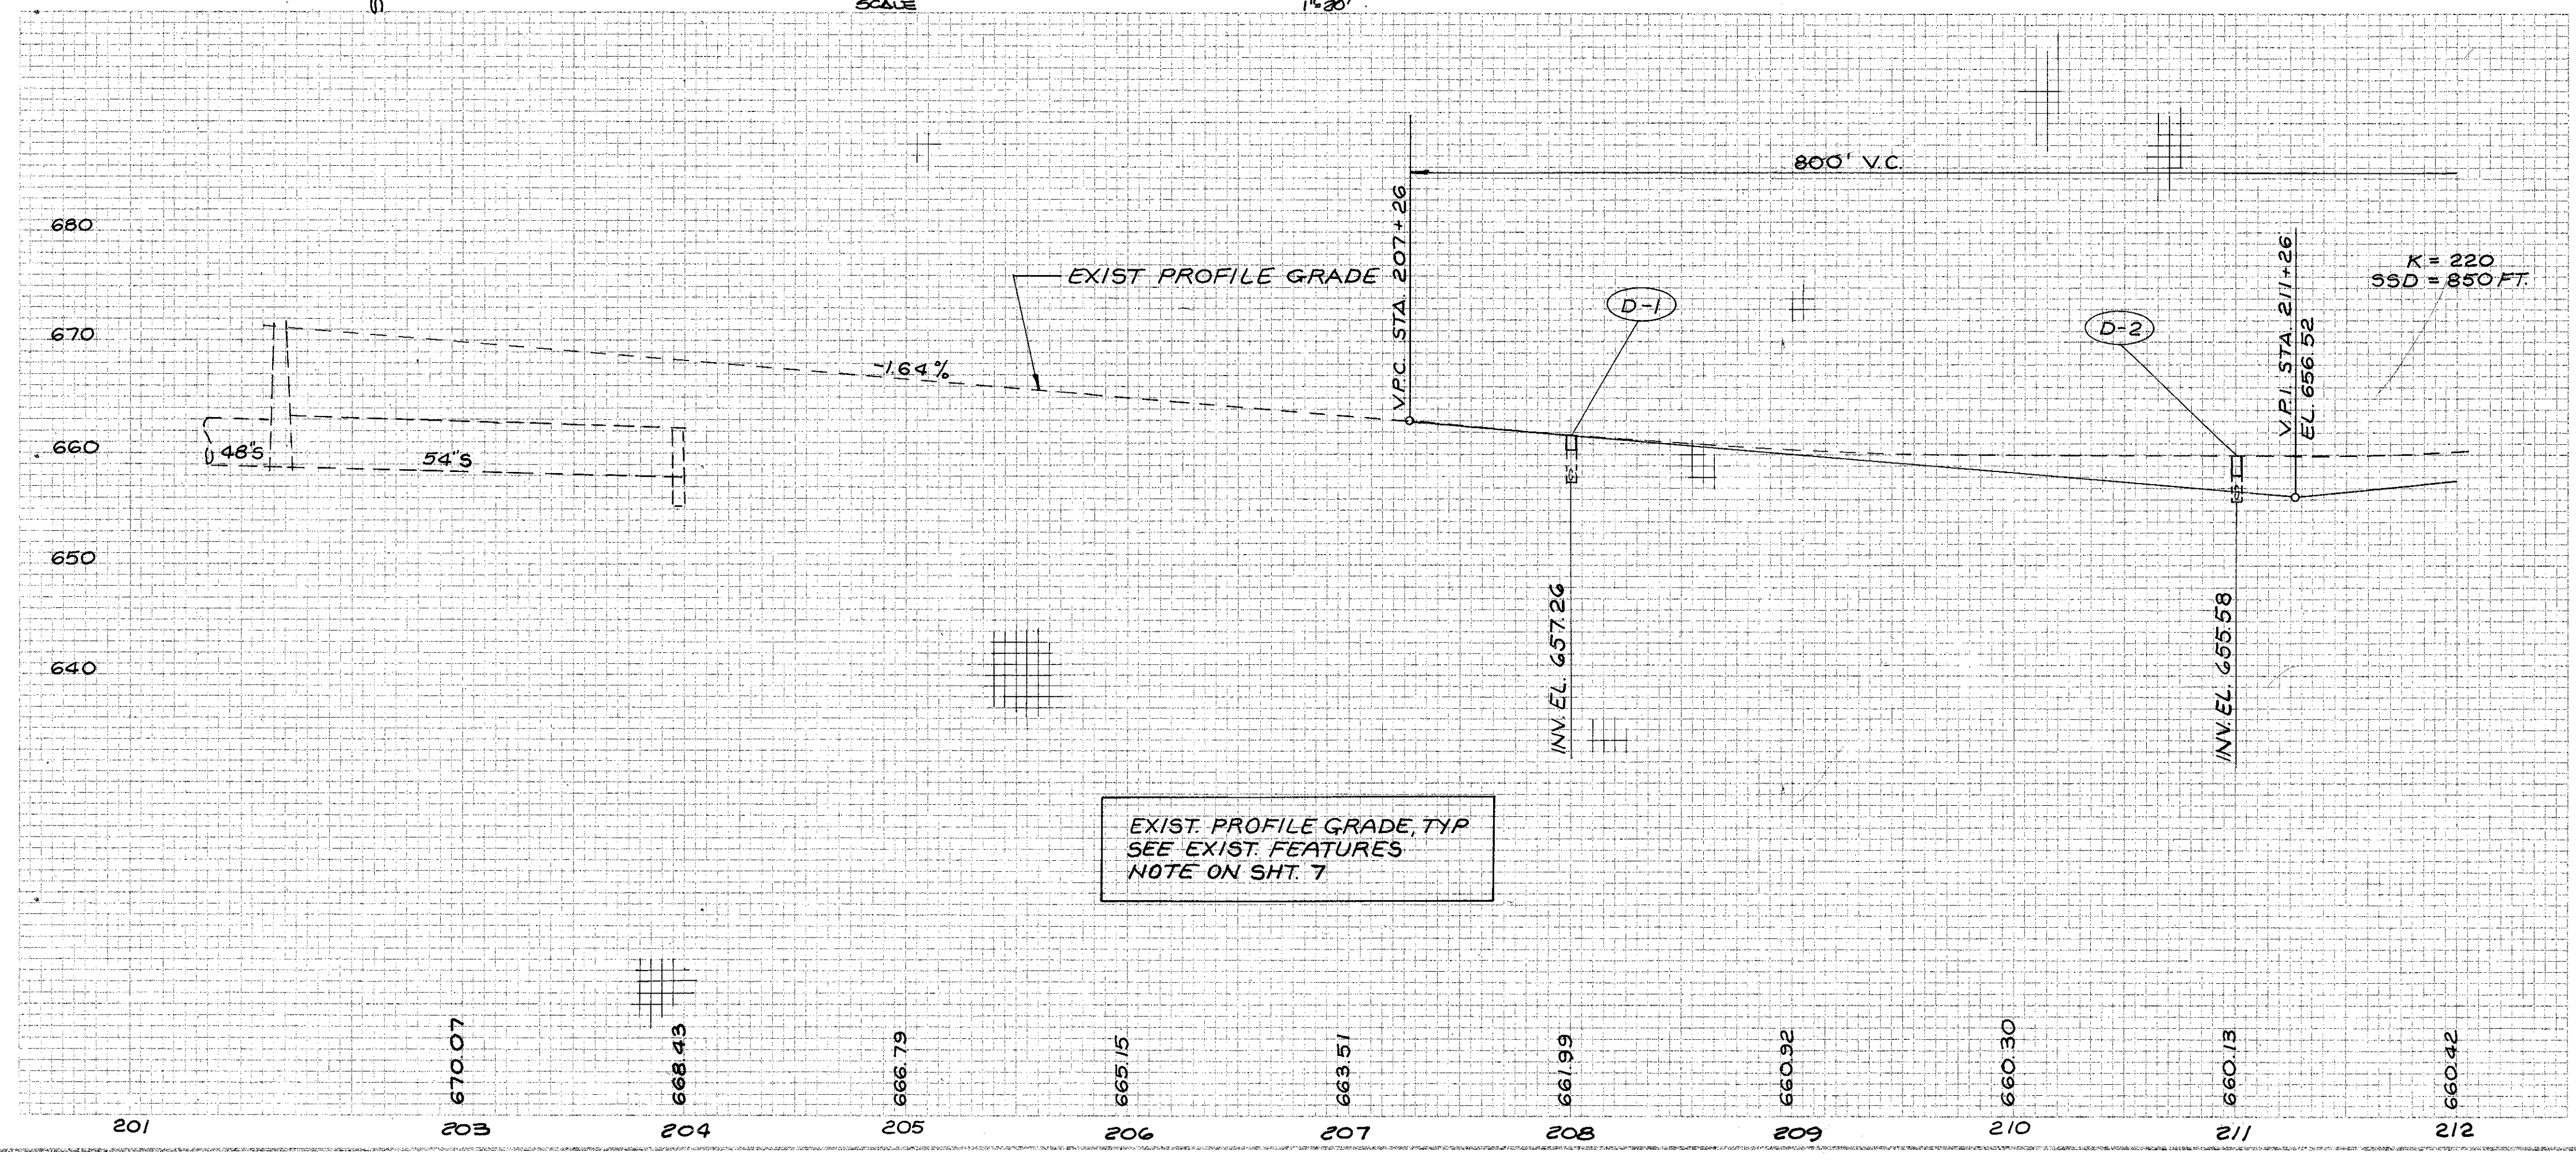

REF	LOCATION	LIN. FT.	603	604	604	605		
	DRAINAGE							
			6" CONDUIT TYPE F	INLET NO. 2-A-6 RECONSTRUCTED TO GRADE AS PER PLAN	INLET NO. 2-A-8 RECONSTRUCTED TO GRADE AS PER PLAN	6" SHALLOW PIPE UNDERDRAIN AS PER PLAN		
D-1	STA. 208+00, LT			1	1			
D-2	STA. 210+86, LT			1				
D-3	STA. 202+50, LT TO 212+00 LT.	30				920		
TOTALS			30	1	1	920		