


CONNECT PROP RIGHT SIDE UNDERDRAIN TO LEFT SIDE UNDERDRAIN AT STA. 309+43 USING 45° BEND AND WYE.

REF	LOCATION	UN.FT.	SQ. YD.	EACH
R-81	STA. 311+08.85 E			1
R-85	STA. 309+35 TO 309+45, LT.&RT.	20		
R-86	STA. 309+45 TO 310+63 E		101	
R-87	STA. 311+55 TO 312+00 E		33	
TOTALS		20	134	1

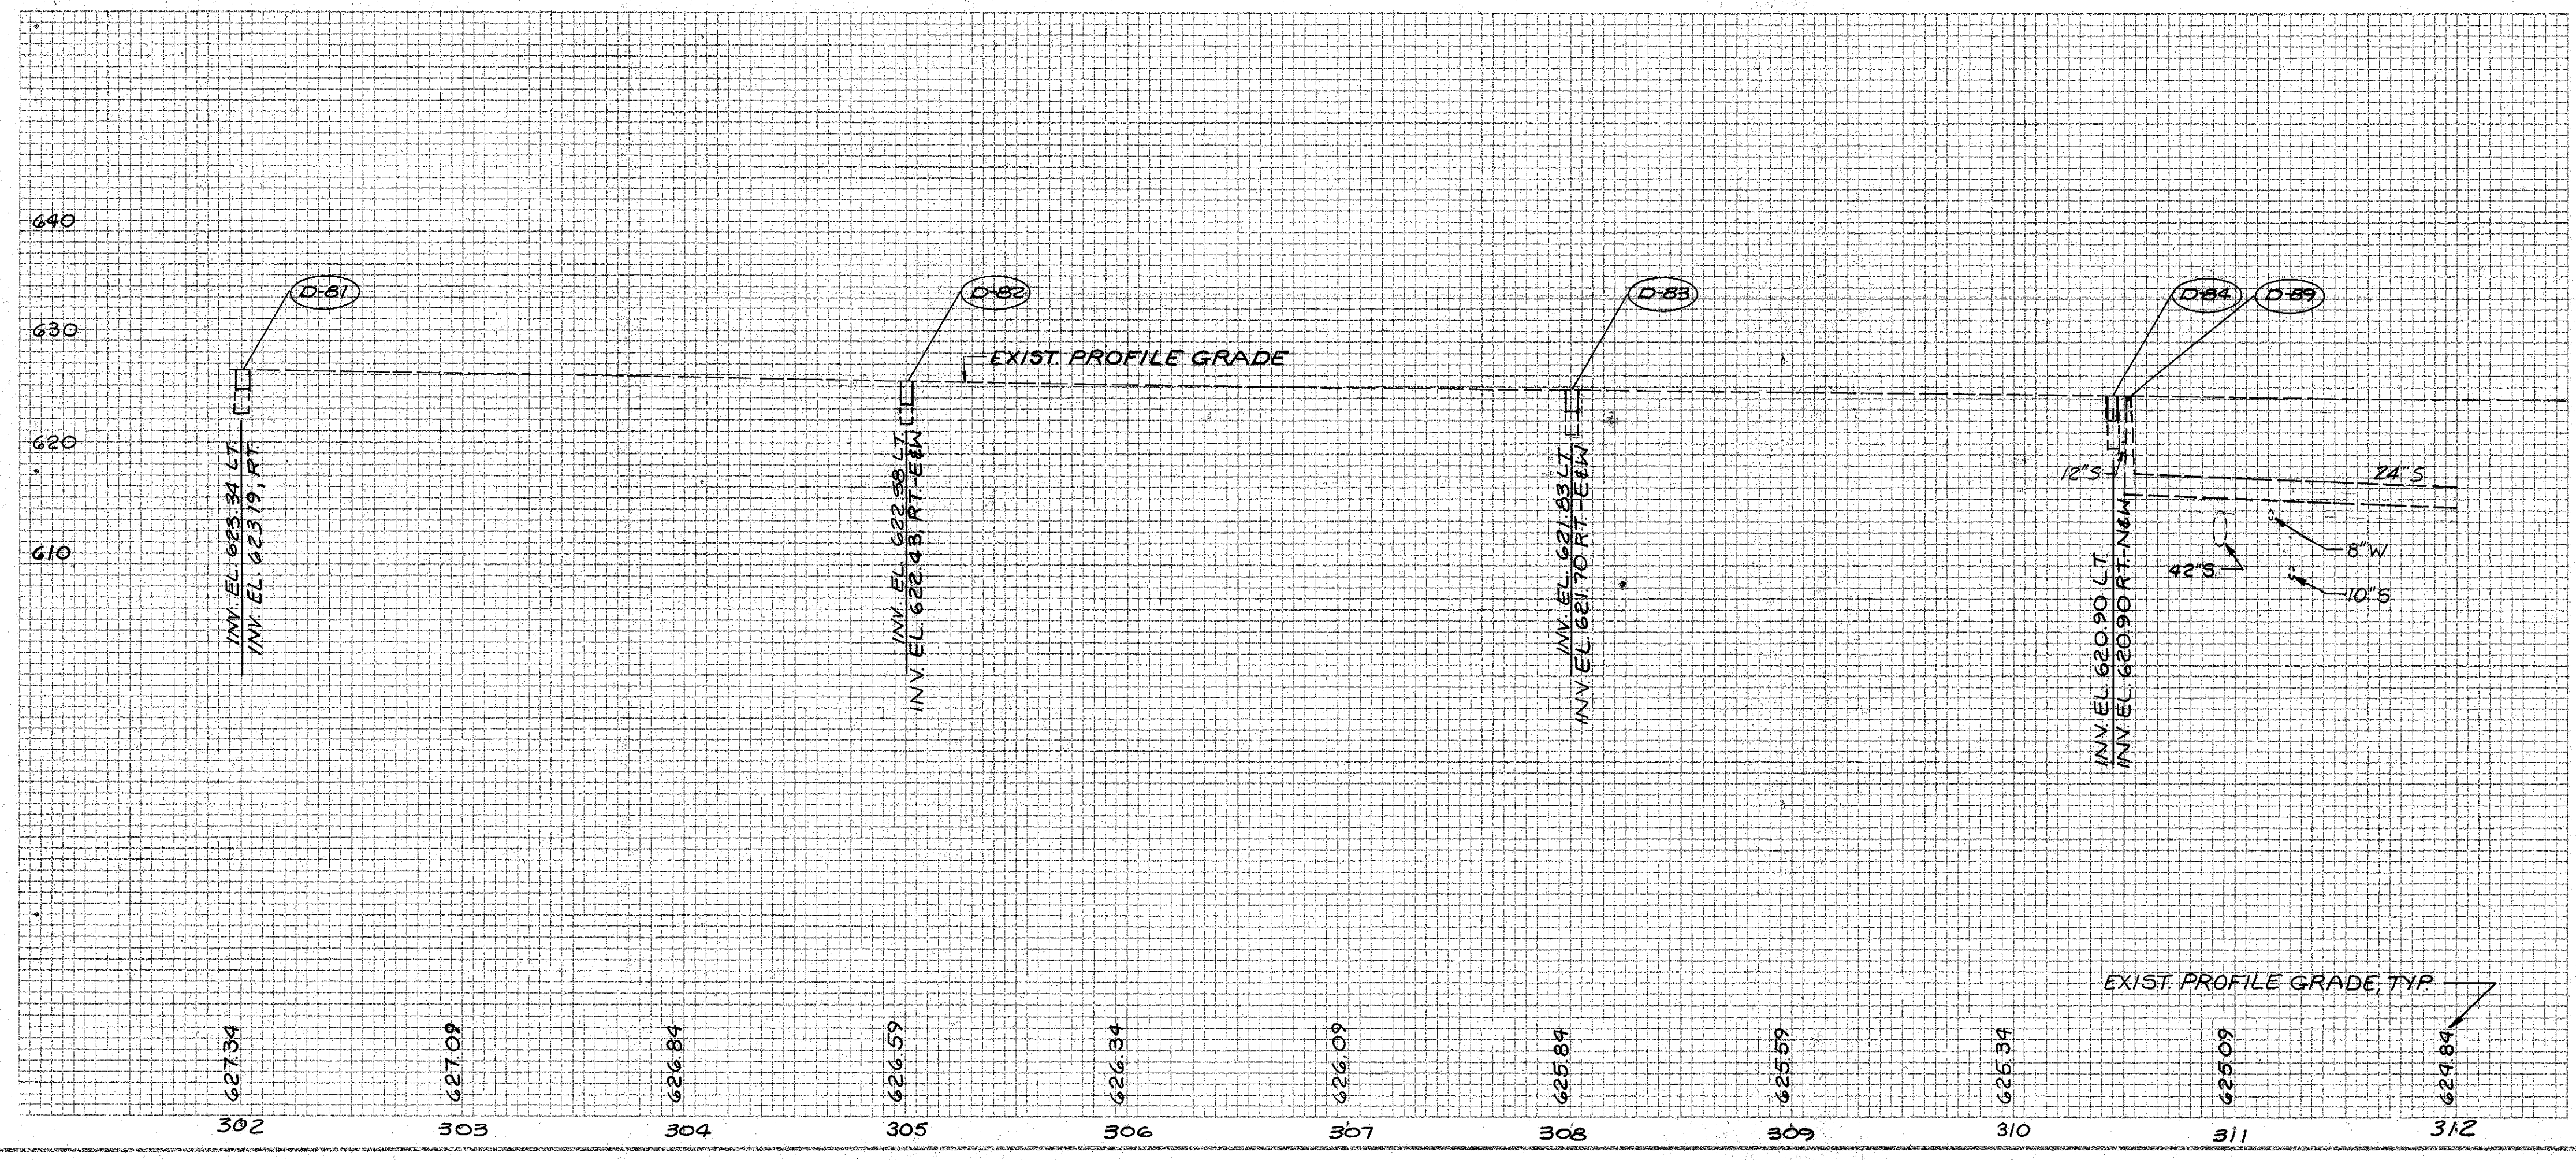

REF	LOCATION	LIN.FT.	EACH	EACH	LIN.FT.
D-81	STA. 302+00, LT. & RT.		2		
D-82	STA. 305+00, LT. & RT.		2		
D-83	STA. 308+00, LT. & RT.		2		
D-84	STA. 310+48, LT. & RT.		2		
D-86	STA. 302+00 TO 310+48, LT.	40			808
D-87	STA. 302+00 TO 309+45, RT.	30			705
D-89	STA. 310+57 E			1	
D-91	STA. 311+53 TO 312+00, RT.				45
TOTALS		70	8	1	1558

SR. 91 PLAN & PROFILE STA. 302+00 TO STA. 312+00