


CONNECT PROP. RIGHT SIDE UNDERDRAIN TO LEFT SIDE UNDERDRAIN AT STA. 316+99 USING 95° BEND AND WYE.

REF	LOCATION	LIN. FT.	50 SQ. YD.	604 EACH
R-96	STA. 318+61 TO STA. 319+79, E		101	
R-97	STA. 316+51 TO STA. 317+69, E		101	
R-98	STA. 312+00 TO STA. 312+73, E		68	
R-99	STA. 318+4.74, E			1
R-100	STA. 312+73 TO 312+83, LT. & RT.	20		
R-101	STA. 316+41 TO 316+51, LT. & RT.	20		
R-102	STA. 319+79 TO 319+89, LT. & RT.	20		
<b>TOTALS</b>		60	270	1

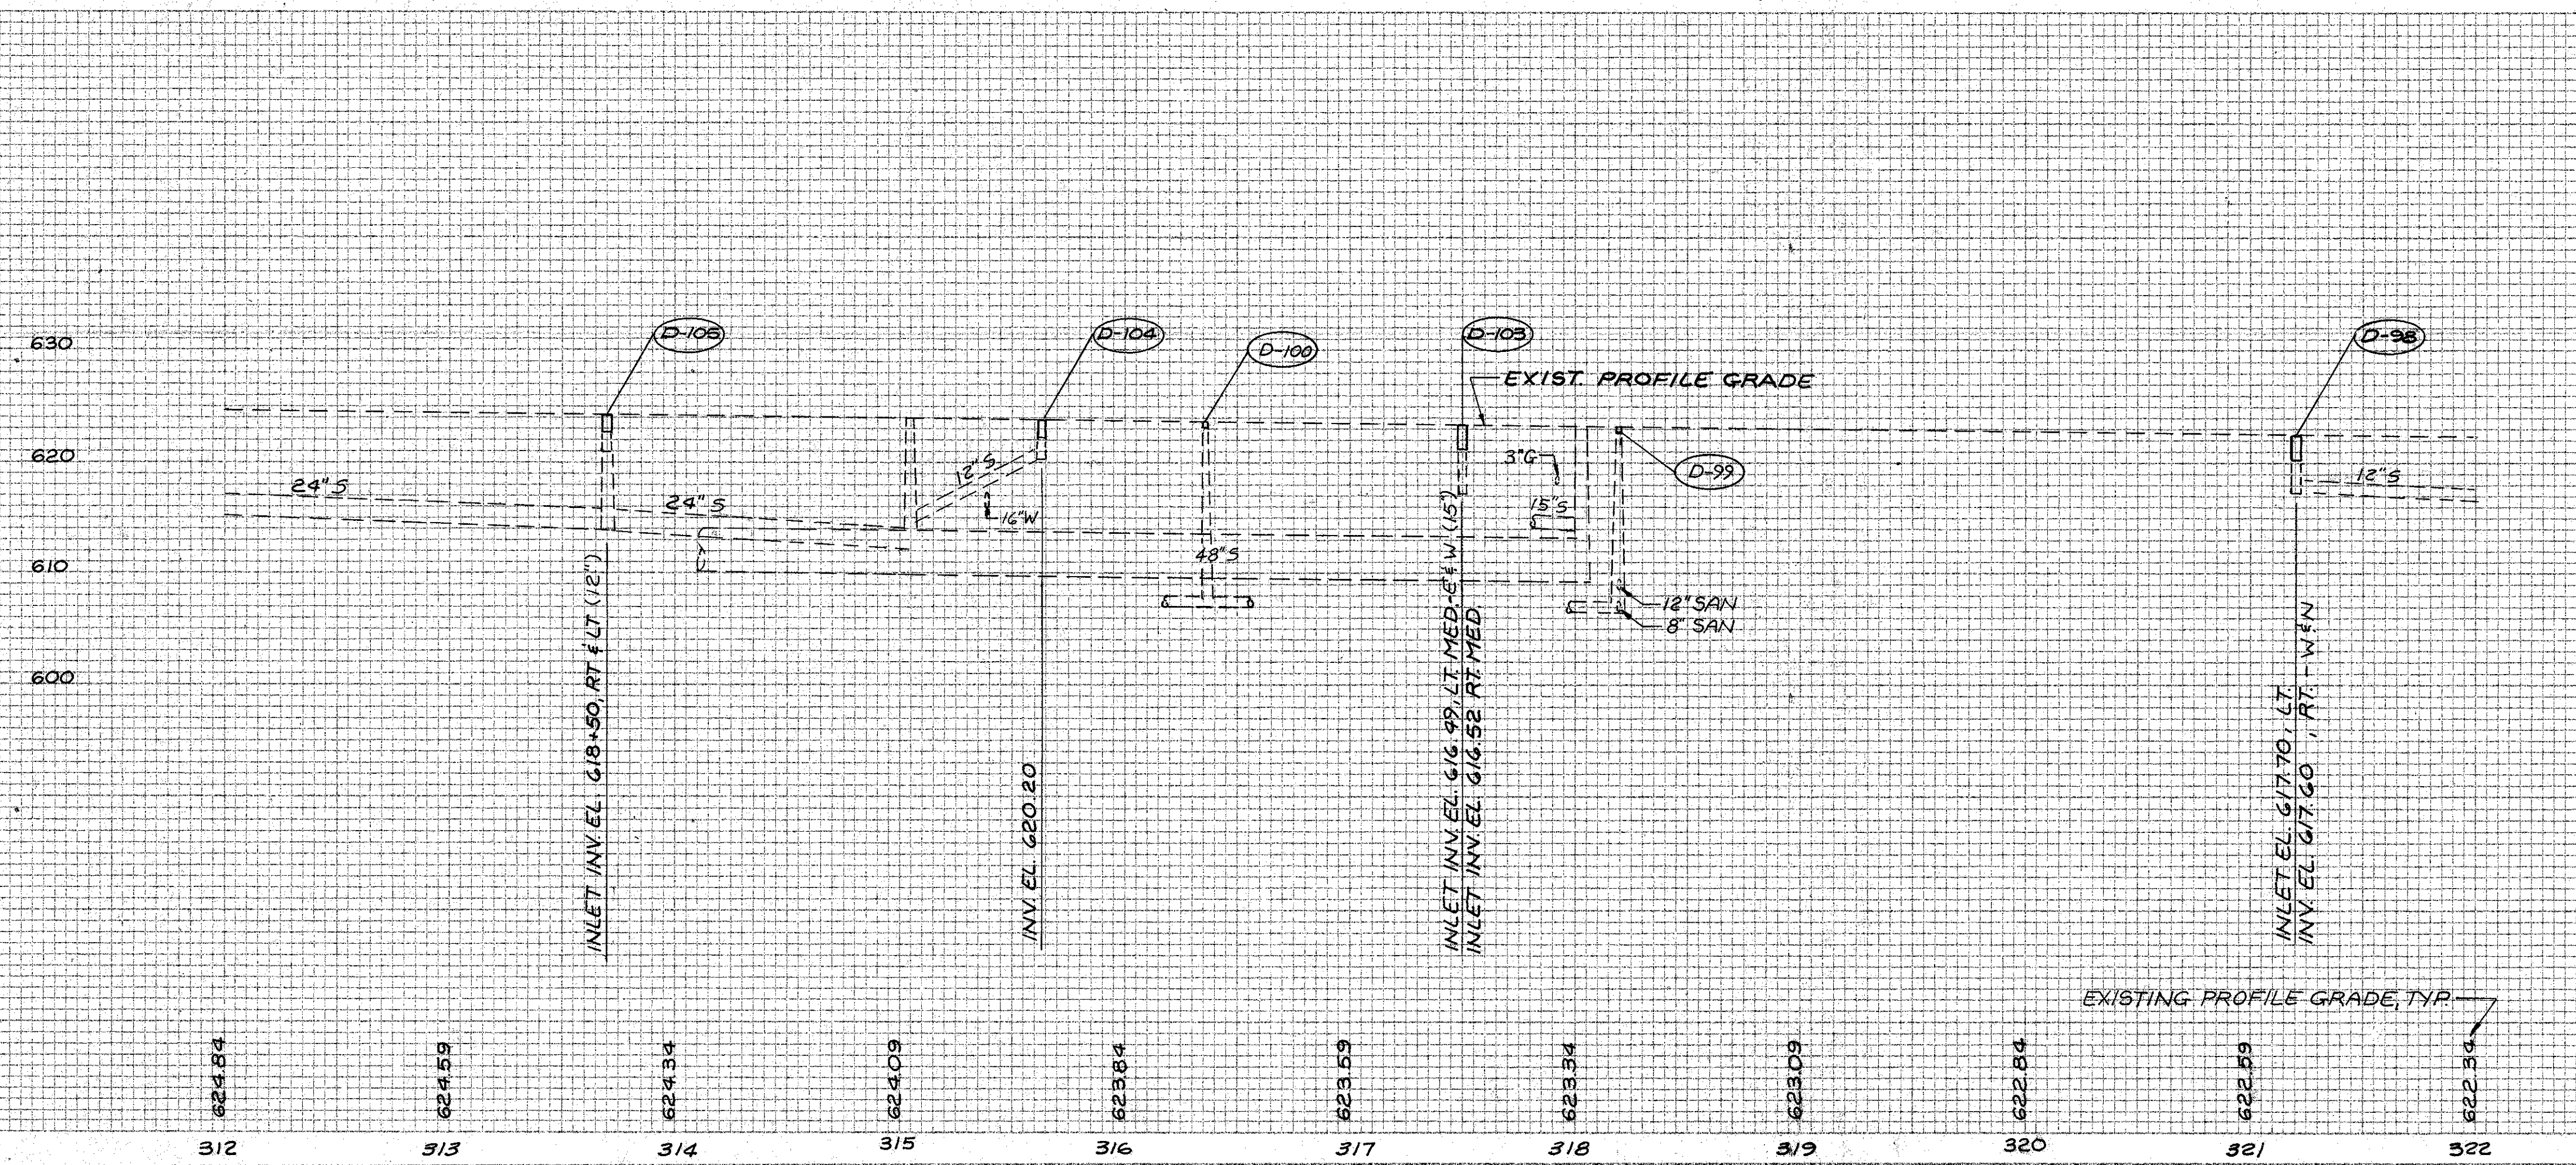

REF	LOCATION	LIN. FT.	603 EACH	604 EACH	605 EACH	604 EACH
D-96	STA. 318+61 TO STA. 322+00, RT.	10		329		
D-97	STA. 319+80 TO STA. 322+00, LT.	10		210		
D-98	STA. 321+20, LT. & RT.		2			
D-99	STA. 318+15, 40' LT.					1
D-100	STA. 316+36, LT.					1
D-101	STA. 312+00 TO STA. 316+50, RT.	20		440		
D-102	STA. 312+00 TO STA. 317+52, LT.	20		532		
D-103	STA. 317+52, LT. & RT.		2			
D-104	STA. 315+60, E		1			
D-105	STA. 313+70, LT. & RT.		2			
<b>TOTALS</b>		60	7	1511	2	

SR. 91 PLAN & PROFILE STA. 312+00 TO STA. 322+00