


- ② SPACE GUARD RAIL POSTS AT 3'-1 1/2" FROM STA. 228+95.5 TO 328+93.5
- ① CONNECT PROPOSED LEFT SIDE UNDERDRAIN TO RIGHT SIDE UNDERDRAIN AT STA. 228+61 WITH 45° BEND AND WYE.

REF	LOCATION	202 LIN. FT.	202 SQ. YD.	604 EACH	606 UN. FT.	606 EACH	606 EACH
R-113	STA. 328+59 TO 328+69, LT. & RT.	20					
R-114	STA. 325+20 TO 325+30, LT. & RT.	20					
R-115	STA. 326+98.73, C			1			
R-116	STA. 325+30 TO 326+48, C		103				
R-117	STA. 327+41 TO 328+59, C		103				
R-119	STA. 328+56 TO 330+06, LT.				112.5	1	1
<b>TOTALS</b>		<b>40</b>	<b>206</b>	<b>1</b>	<b>112.5</b>	<b>1</b>	<b>1</b>

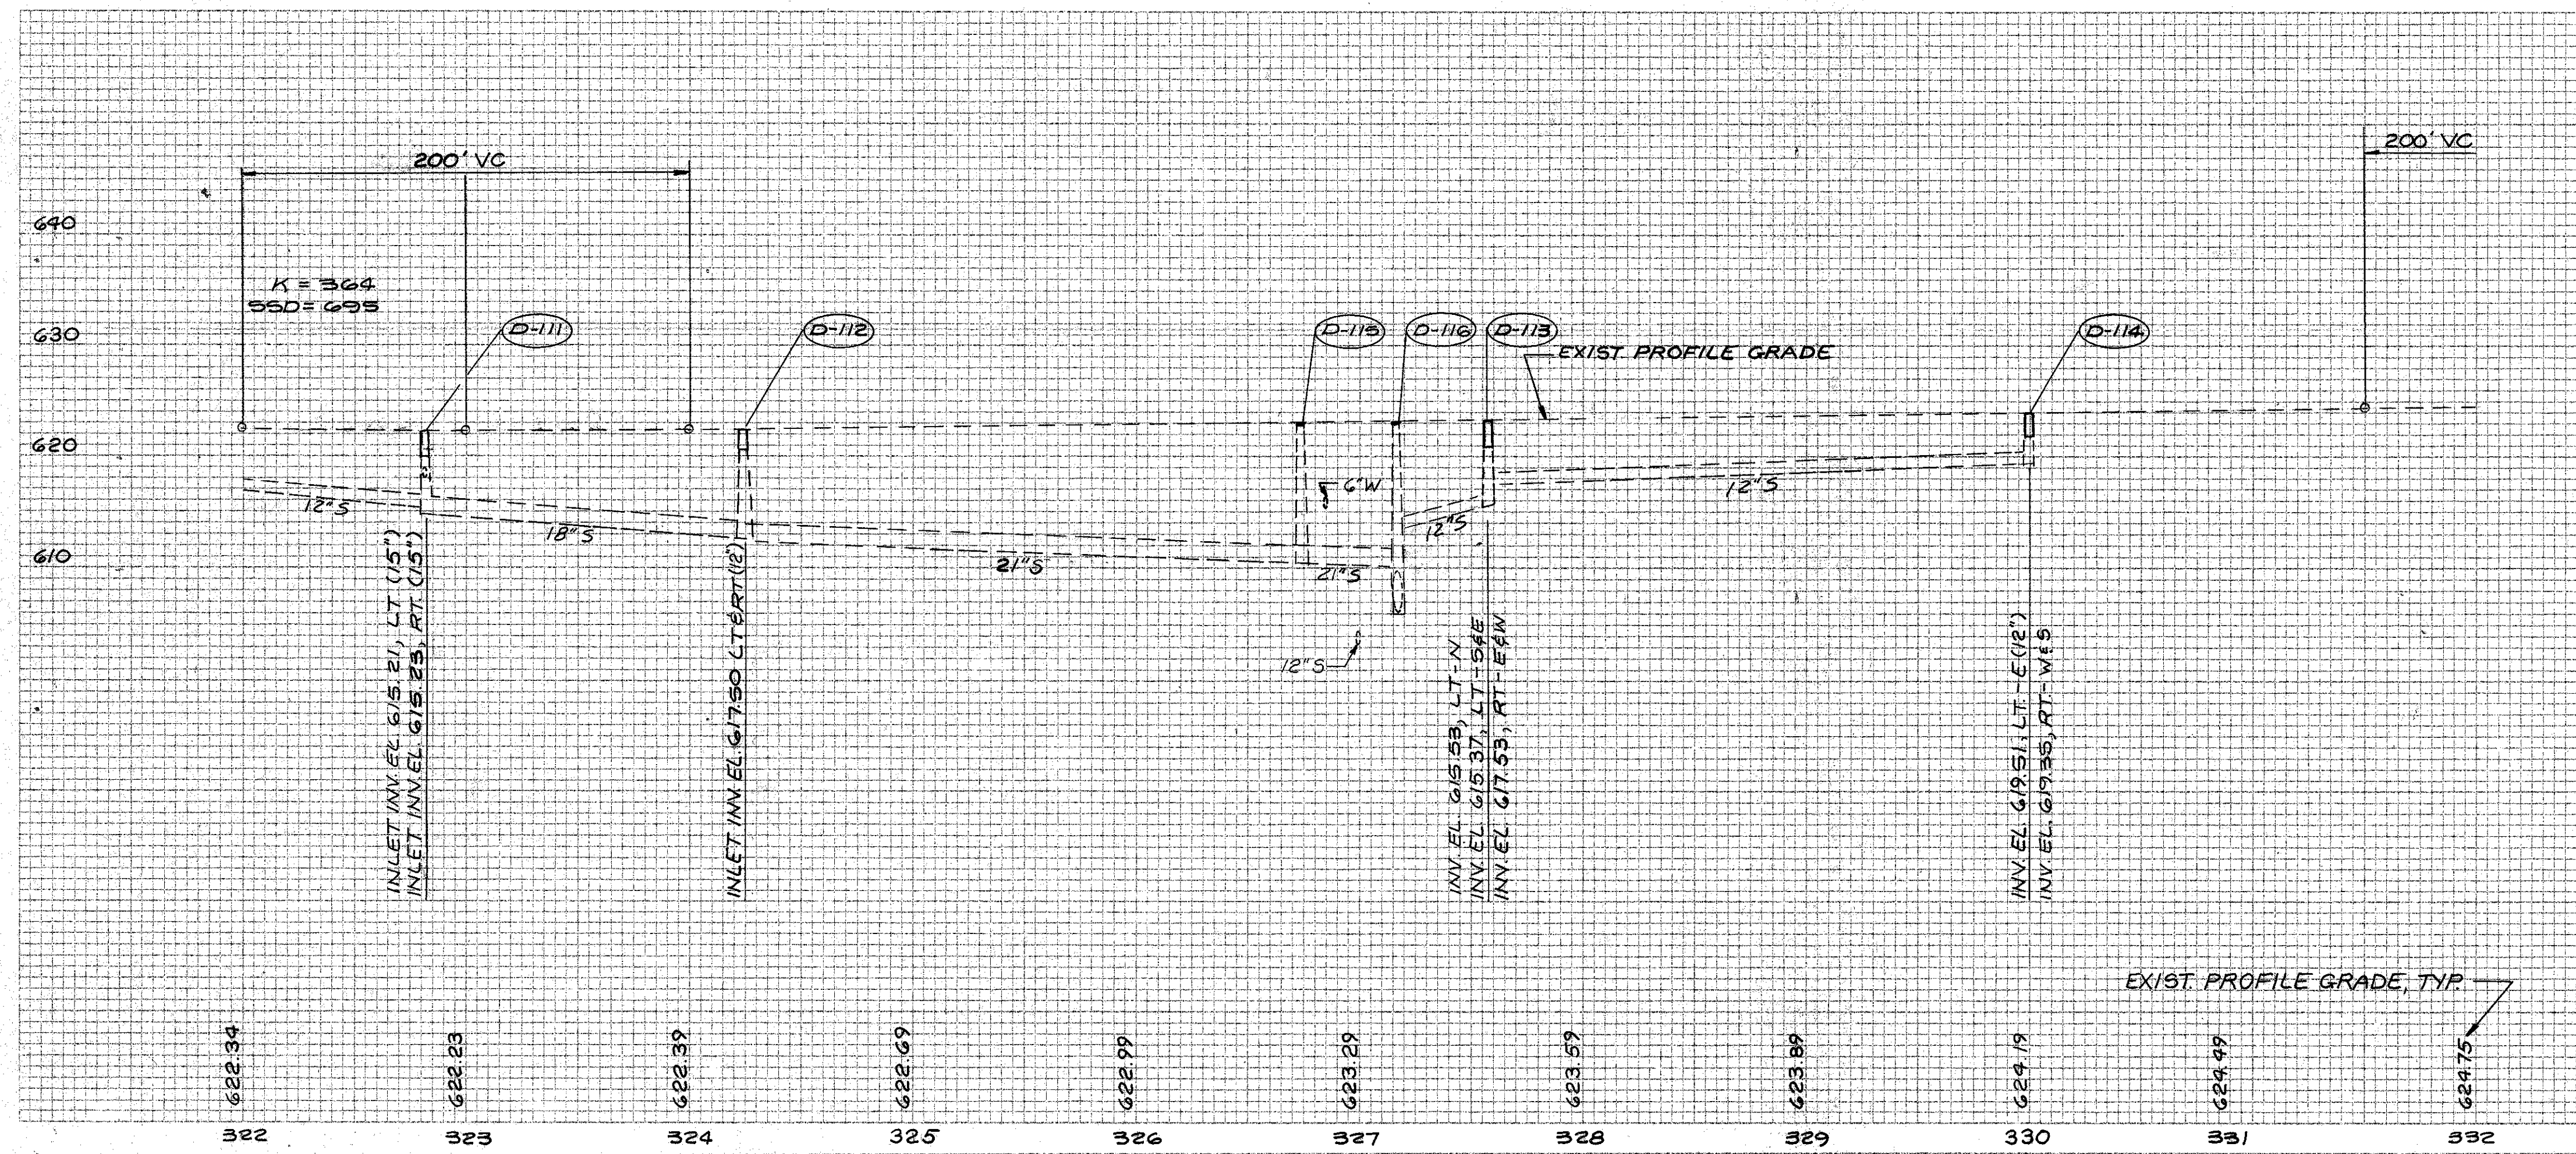

REF	LOCATION	603 LIN. FT.	604 EACH	604 EACH	605 LIN. FT.
D-111	STA. 322+81.82, LT. & RT.		2		
D-112	STA. 324+25, LT. & RT.		2		
D-113	STA. 327+58, LT. & RT. MEDIAN		2		
D-114	STA. 330+00, LT. & RT.		2		
D-115	STA. 324+74, LT.			1	
D-116	STA. 327+19, LT.			1	
D-117	STA. 322+00 TO 326+42, LT.	30			412
D-118	STA. 322+00 TO 325+30, RT.	30			300
D-119	STA. 328+59 TO 332+00, LT.	10			341
D-120	STA. 327+58 TO 332+00, RT.	20			422
<b>TOTALS</b>		<b>90</b>	<b>8</b>	<b>2</b>	<b>1475</b>

SR. 91 PLAN & PROFILE STA. 322+00 TO STA. 332+00