


**CURVE NO. 5
 CURVE DATA**
 D = 0°29'00"
 Δ = 13°00'00"
 R = 11,854.30'
 T = 1350.63'
 L = 2689.66'
 C = 2683.89'
 E = 76.69'
 P.I. STA. 327+47.55

◇ SPACE GUARD RAIL POSTS
 AT 3'-1/2" FROM STA. 336+51.5
 TO STA. 337+76.5

END WORK
 STA. 342+00

END PROJECT
 STA. 341+60
 SLM 6.47
 M-1A21 (13)

REF	LOCATION	LIN. FT.	LIN. FT.	EACH	EACH
R-120	STA. 335+14 TO 337+01.5, RT.		150	1	1
R-121	STA. 336+35 TO 336+85, RT.	50			
TOTALS		50	150	1	1

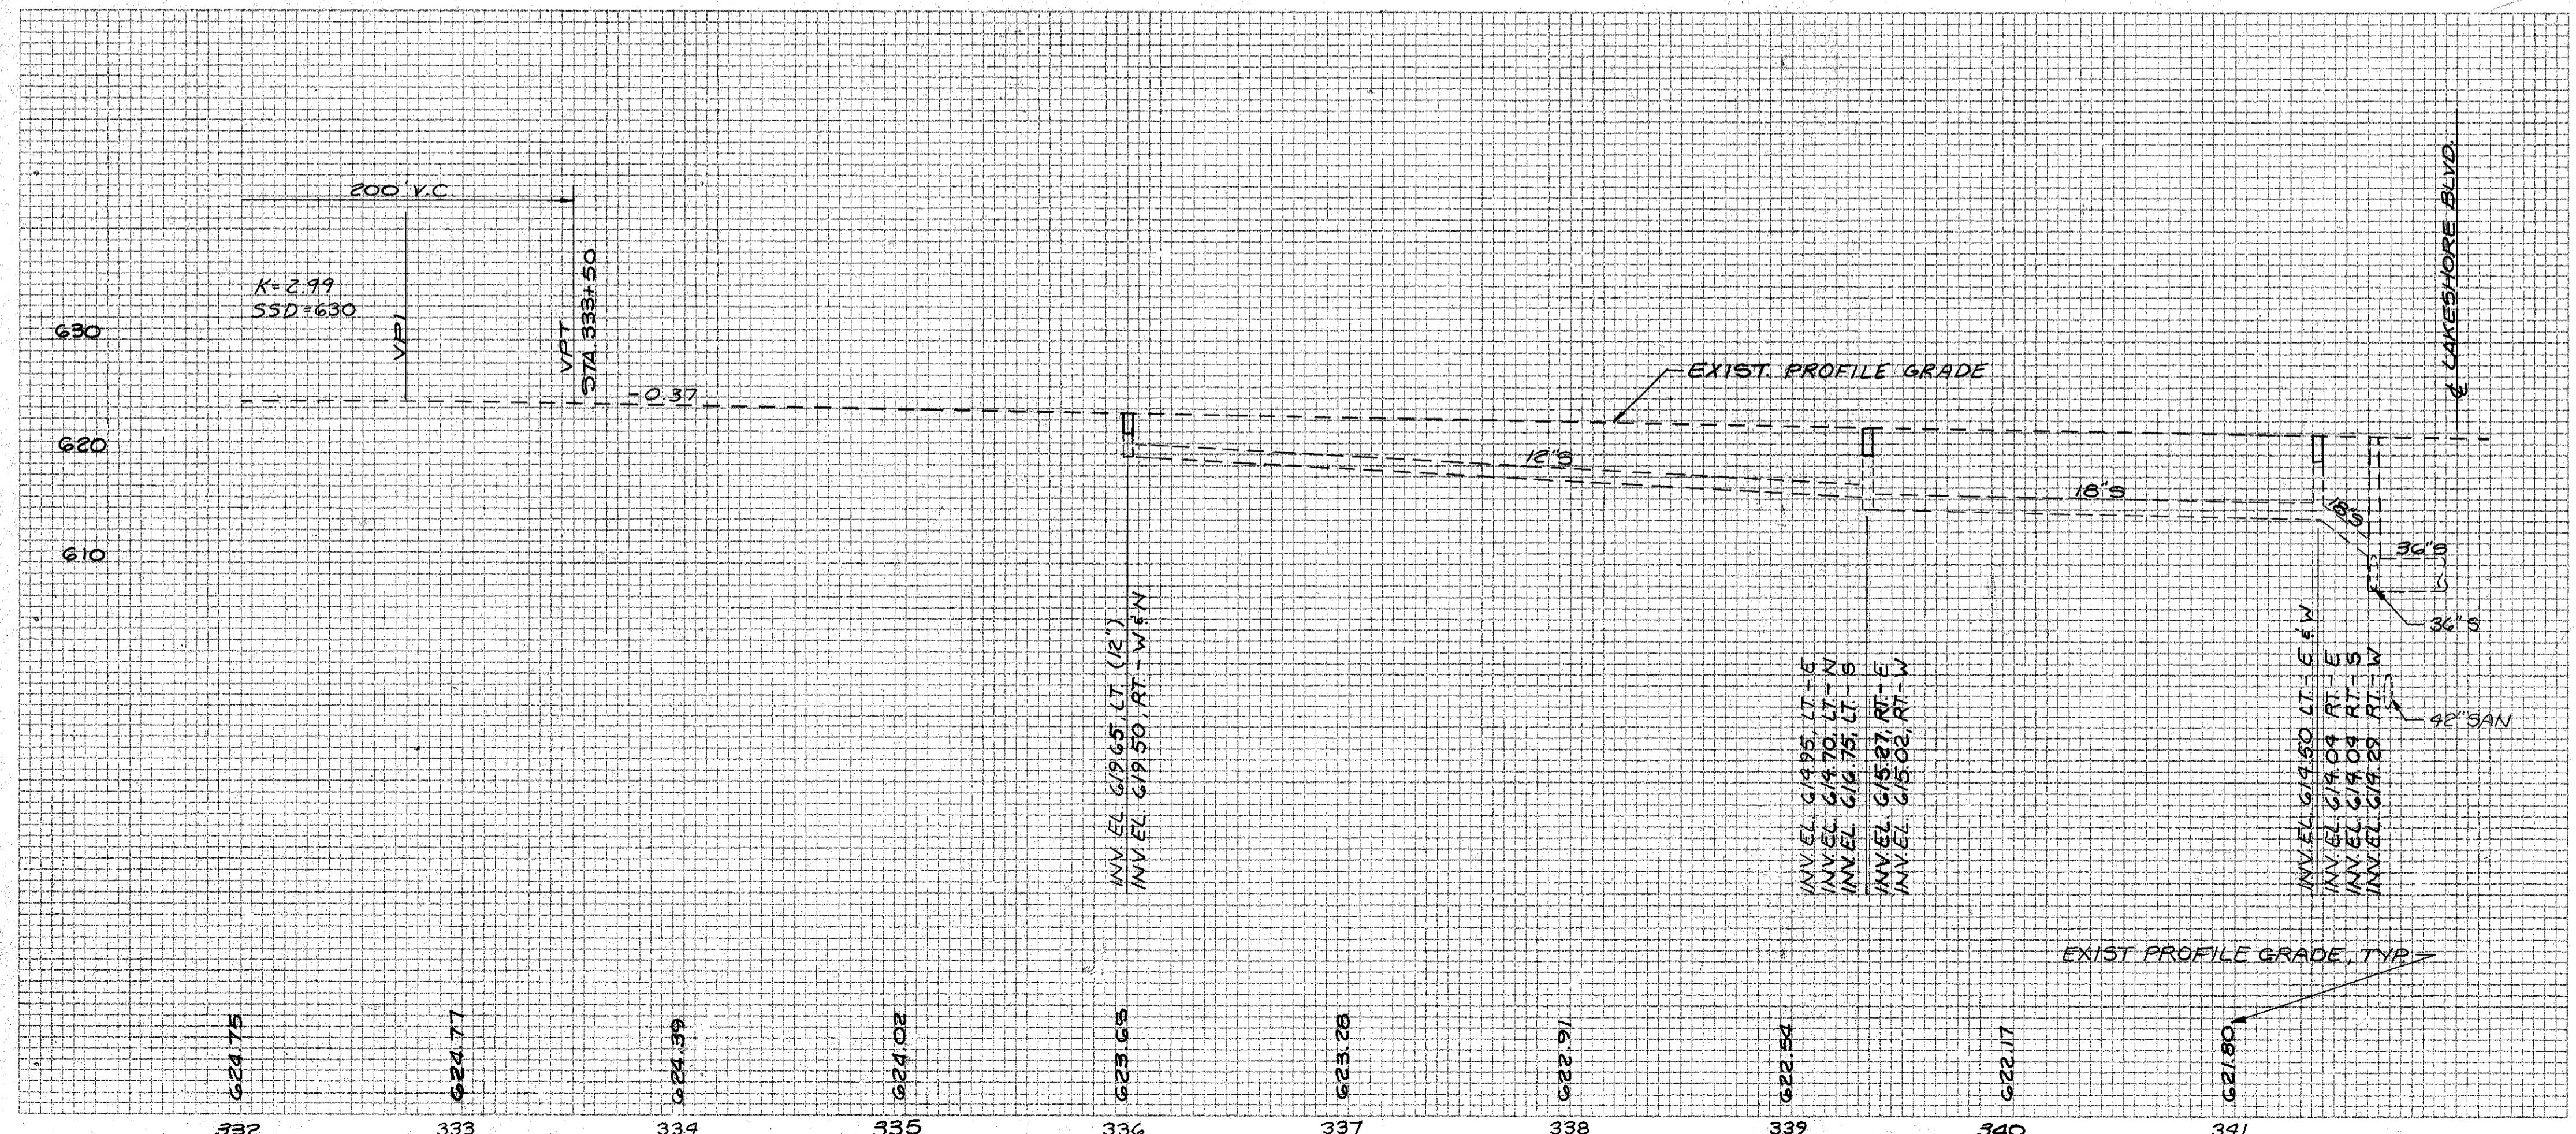

REF	LOCATION	LIN. FT.	EACH	LIN. FT.
D-130	STA. 336+00, LT. & RT.		2	
D-131	STA. 339+35, RT. & LT.		2	
D-132	STA. 341+35, RT. & LT.		2	
D-133	STA. 332+00 TO 339+35, RT.	20		715
D-134	STA. 340+37 TO 341+35, RT.	10		88
TOTALS		60	6	1606