
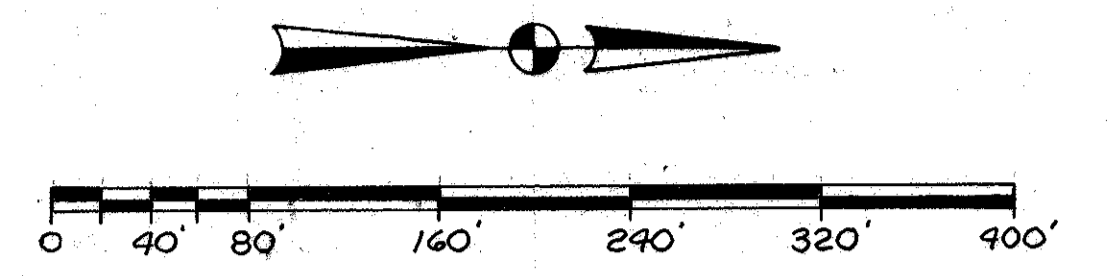
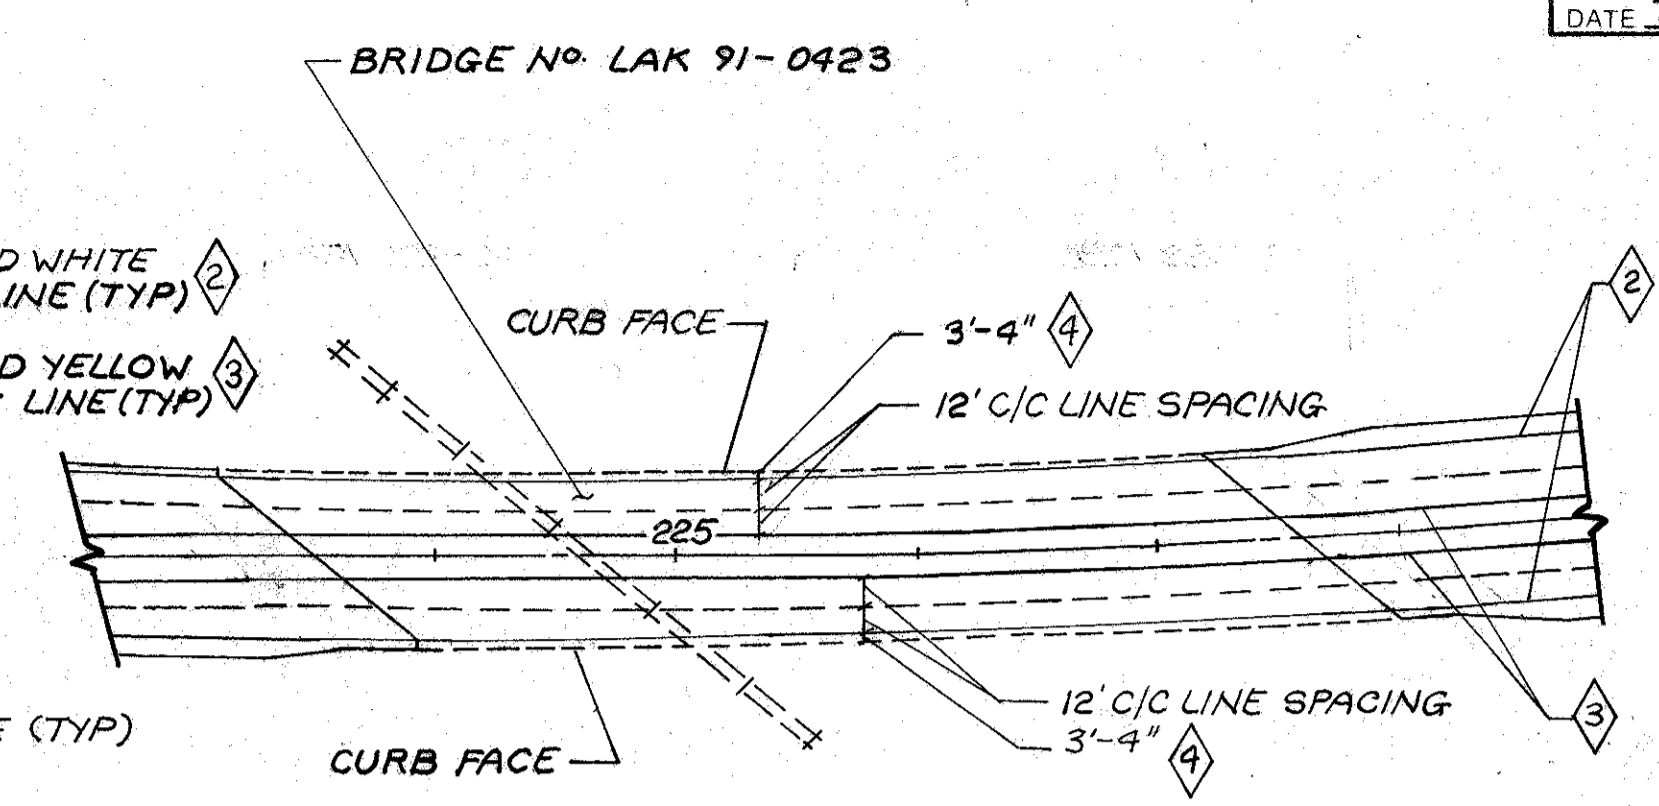
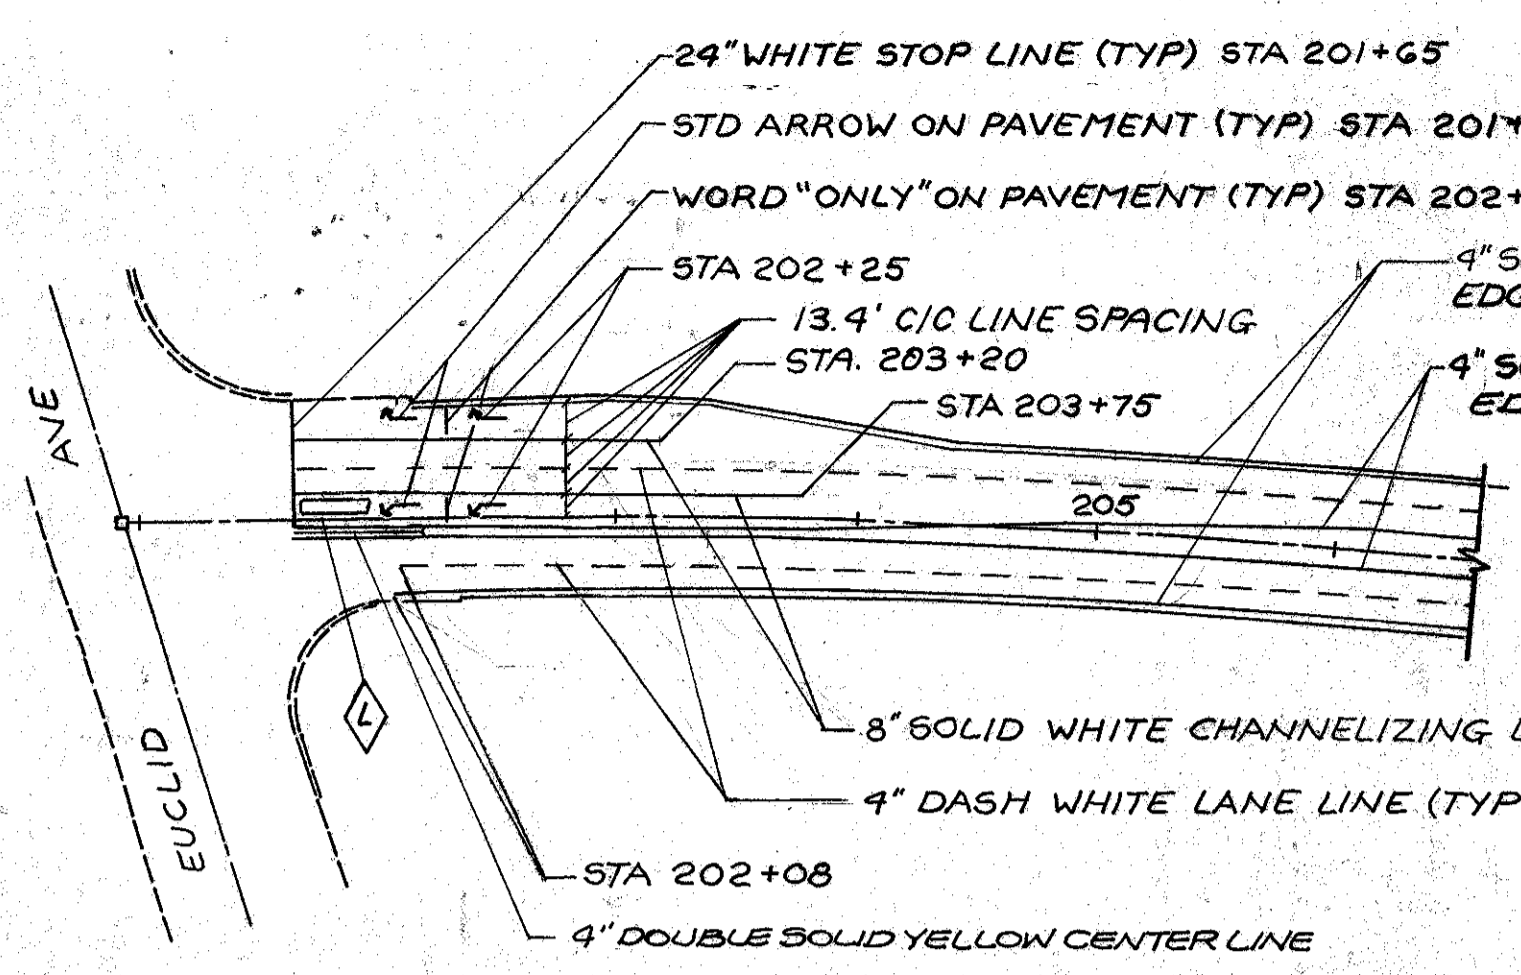





CALC BY CDB
 DATE 6-25-90
 CHKD BY MJN
 DATE 7-5-90

LAK 91-3.83

OHIO
 FHWA REGION 5
 33
 44

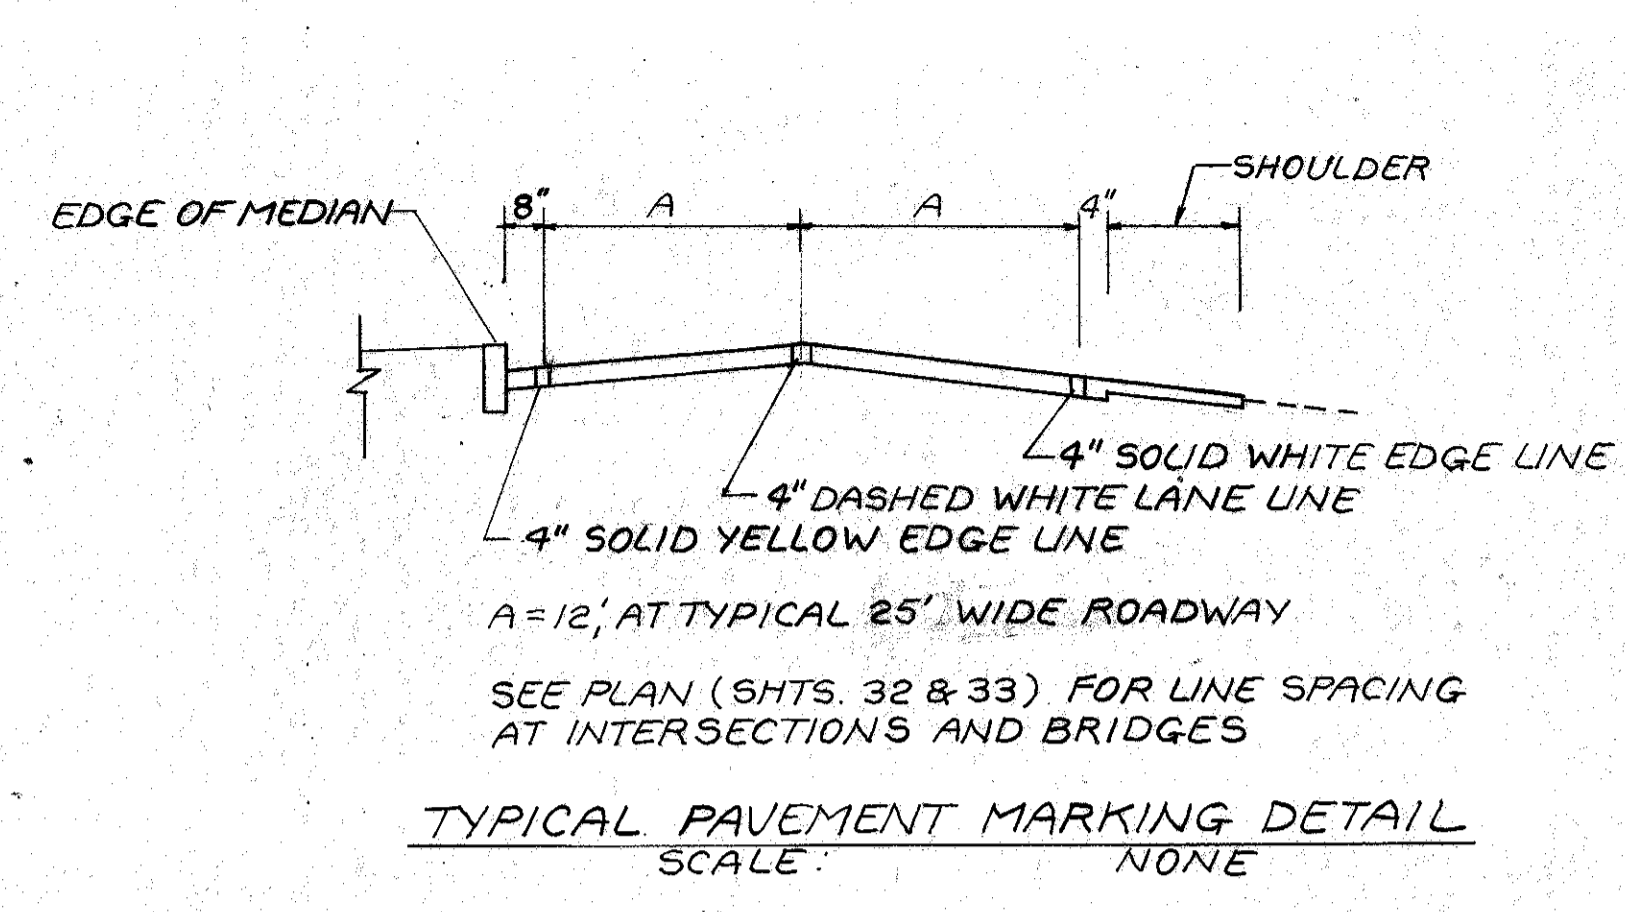

◇ LOOP DETECTOR WIRE, TYPE 'E'

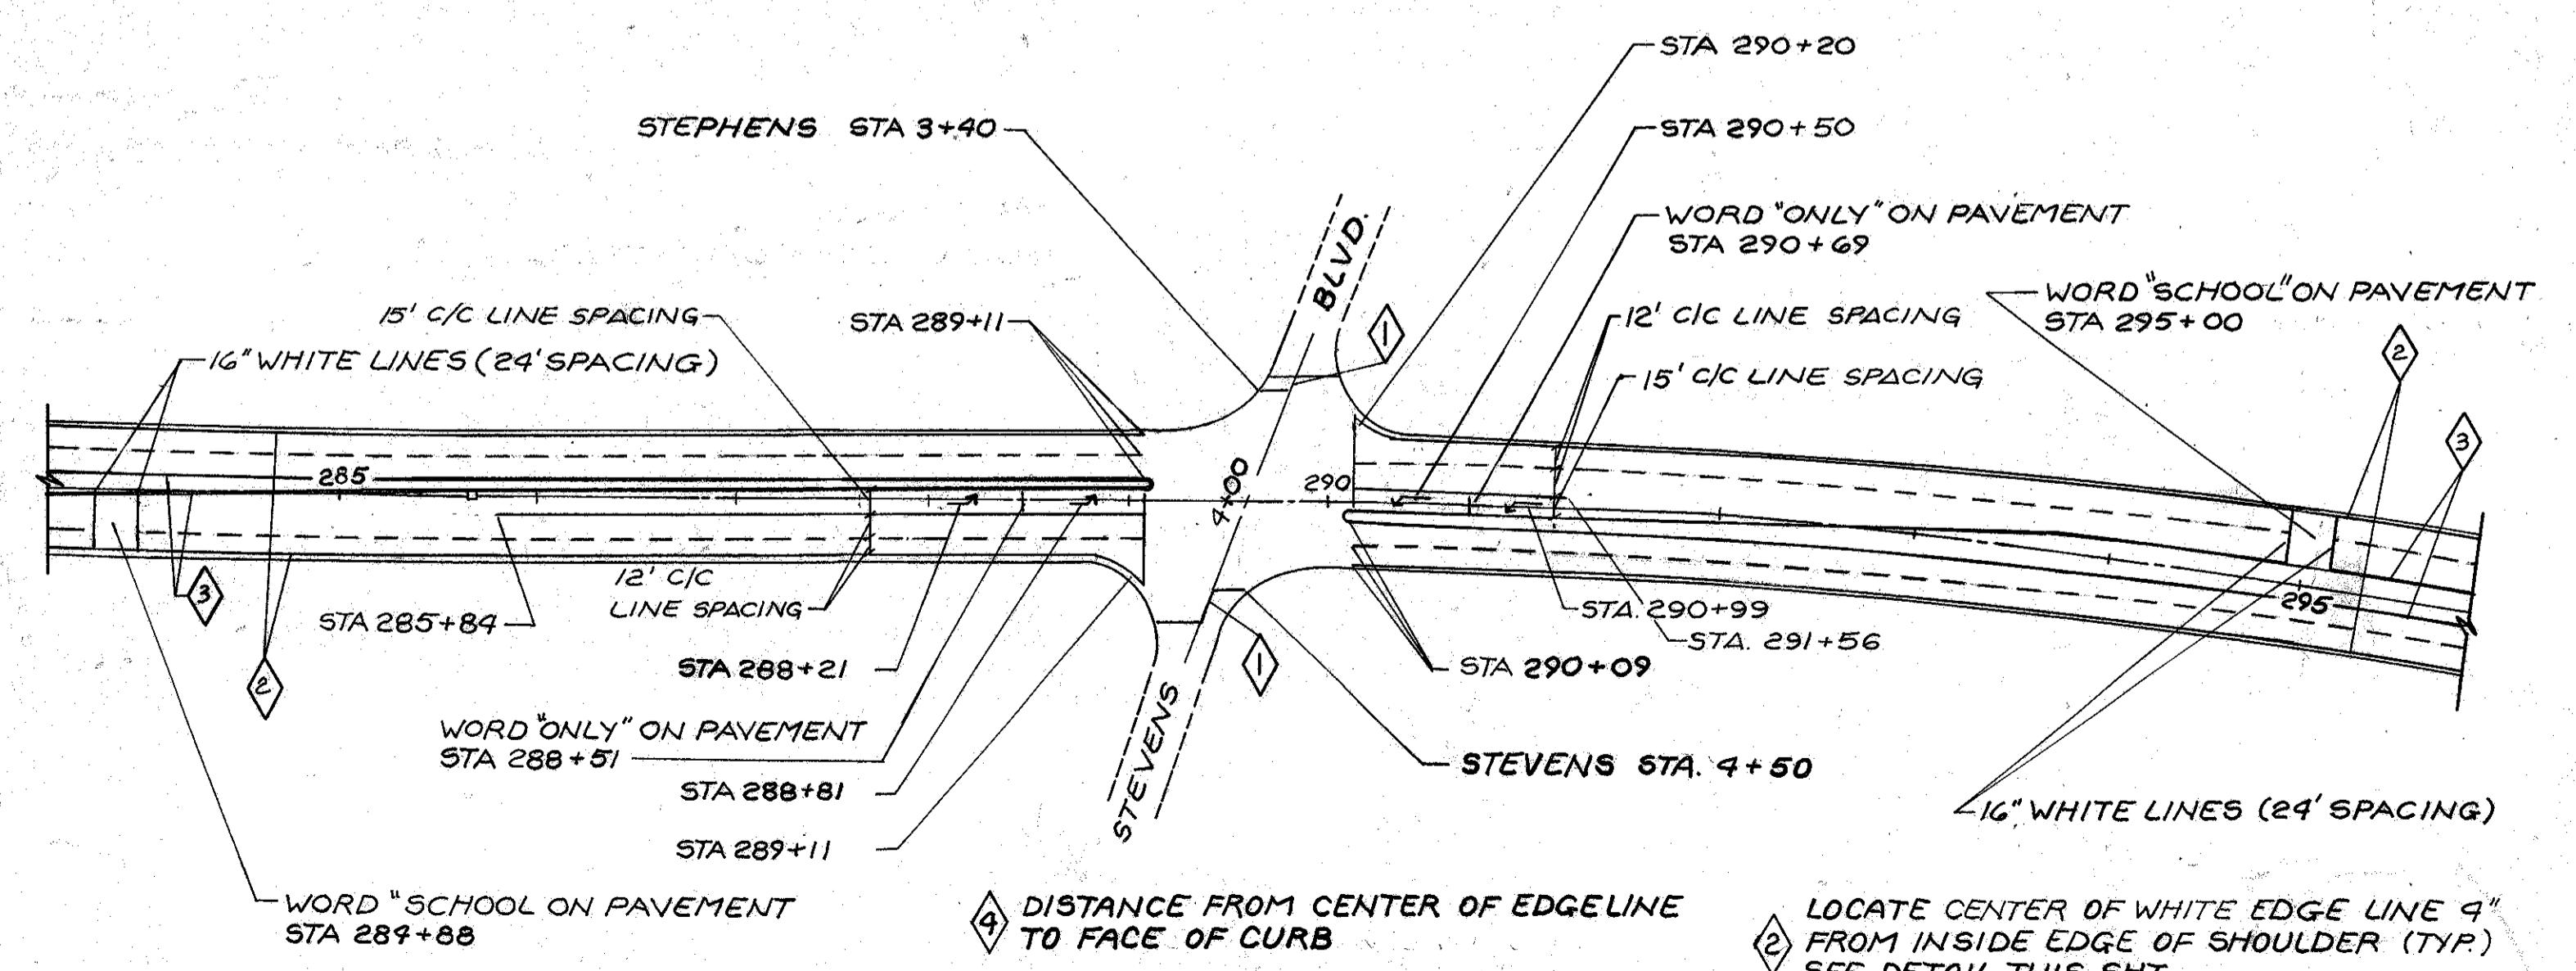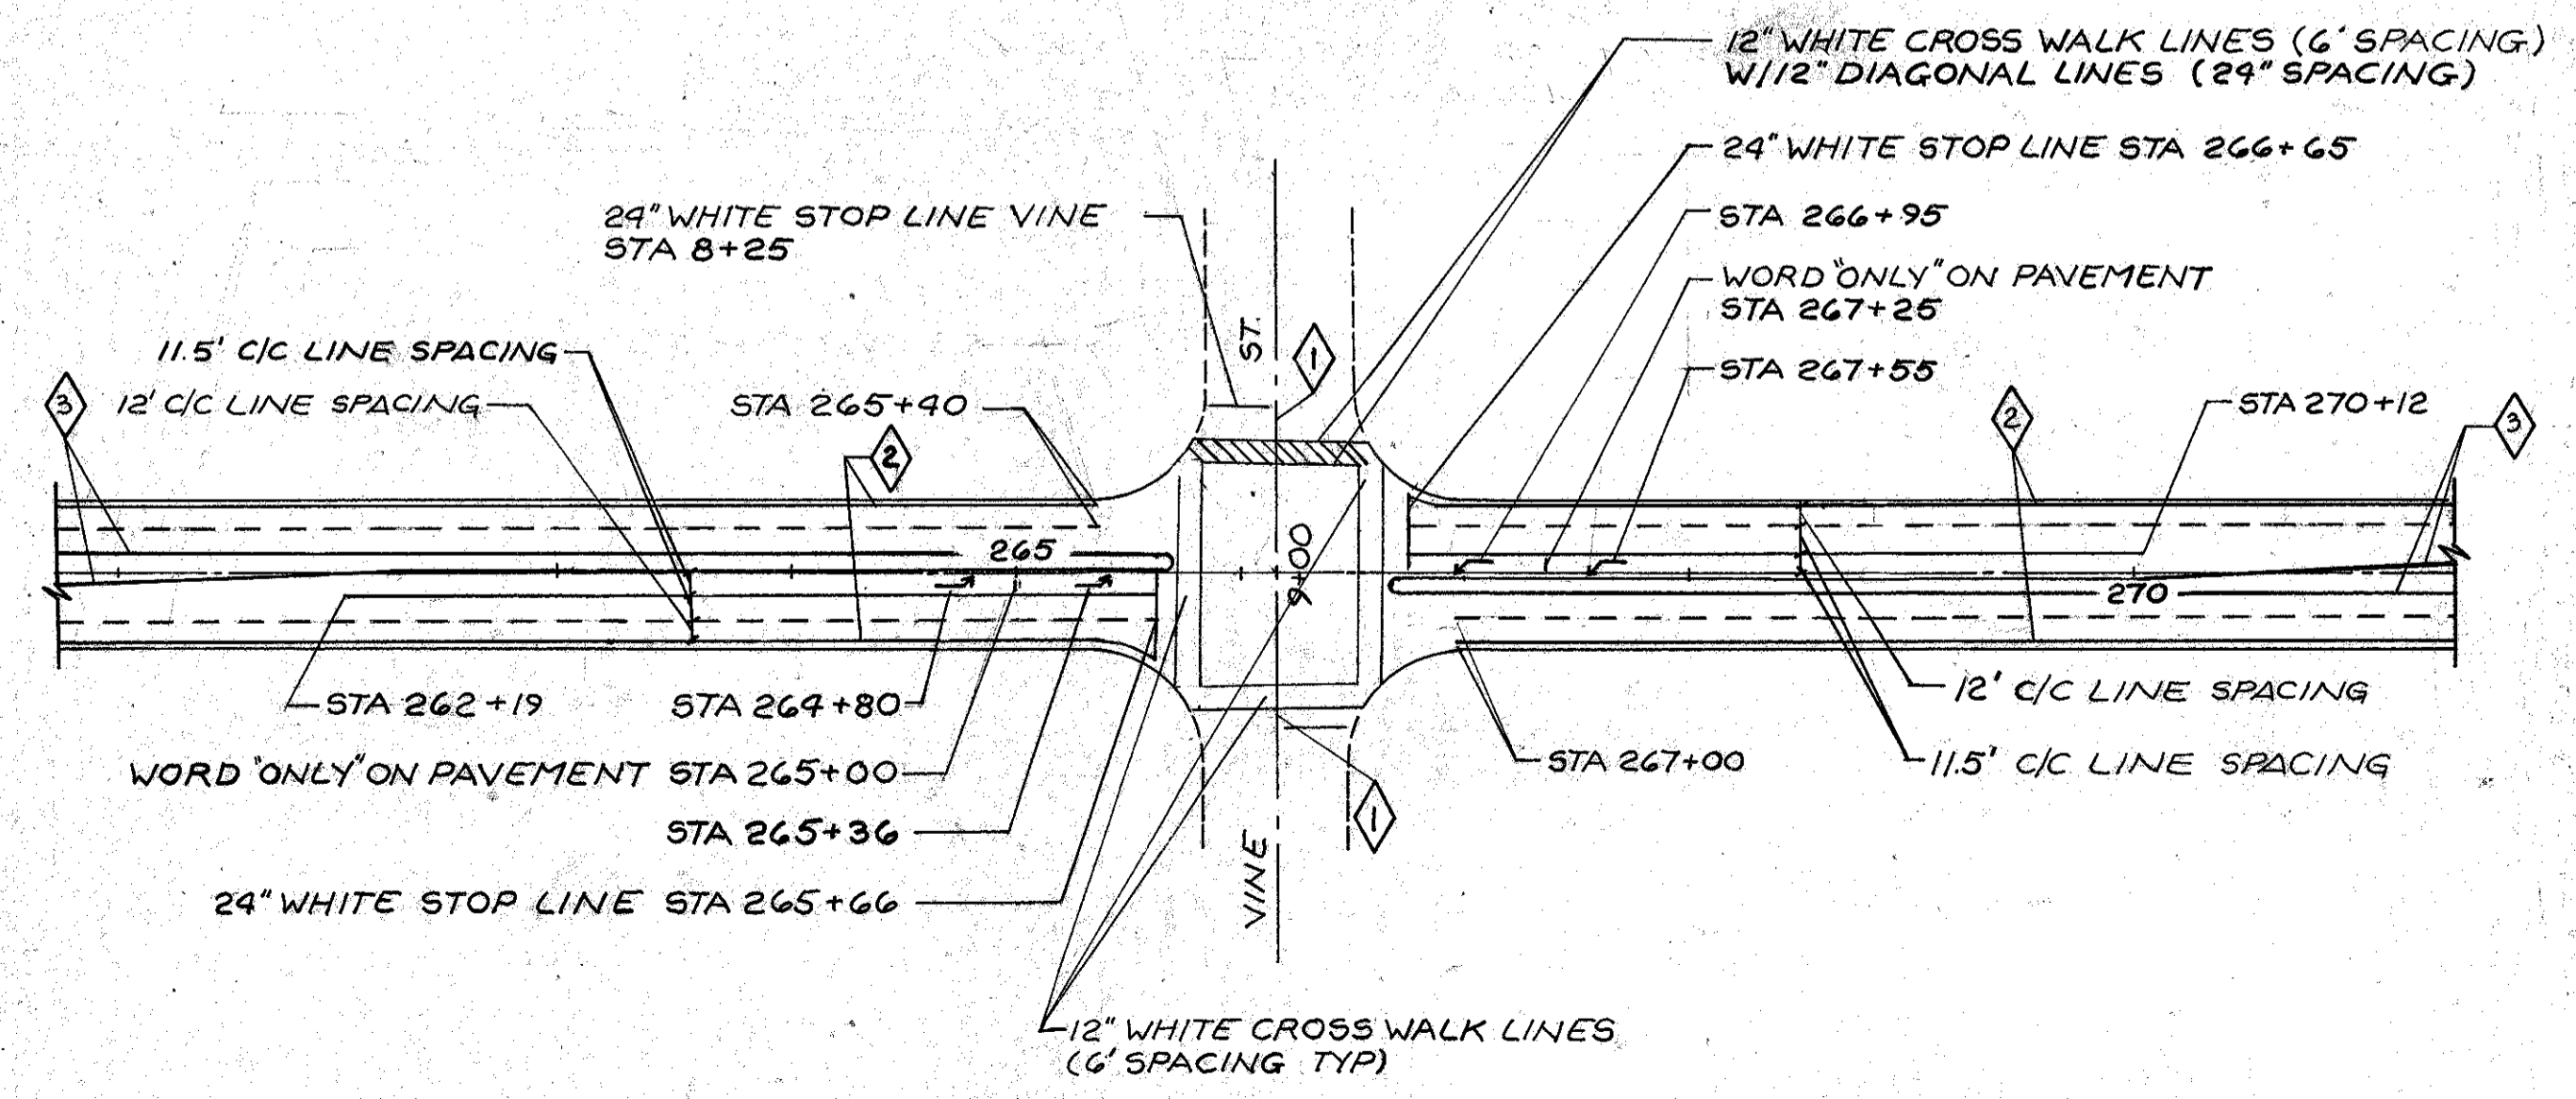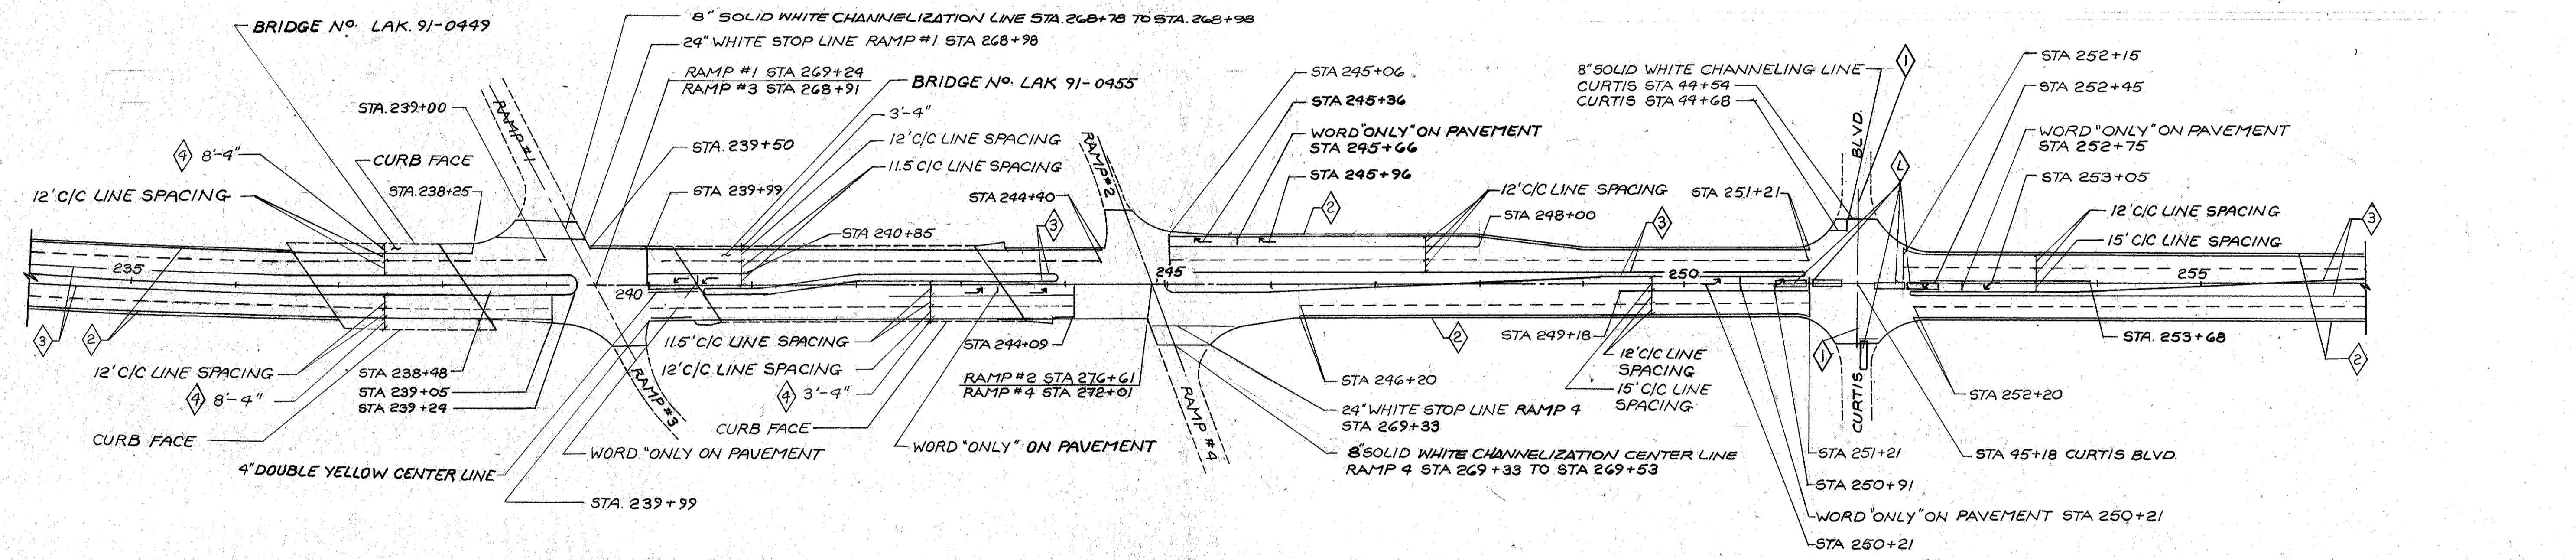

- ◇ DISTANCE FROM CENTER OF EDGE LINE TO FACE OF CURB
- ◇ LOCATE CENTER OF WHITE EDGE LINE 4" FROM INSIDE EDGE OF SHOULDER (TYP) SEE DETAIL THIS SHIT.
- ◇ LOCATE CENTER OF YELLOW EDGE LINE 8" FROM FACE OF MEDIAN (TYP) SEE DETAIL THIS SHIT.
- ◇ 4" DOUBLE SOLID YELLOW CENTER LINE TYP AT ALL INTERSECTING ROADWAYS