


CALC BY
DATE
CHKD BY
DATE

LAK-91-4.95


OHIO
FHWA REGION 3

10
25

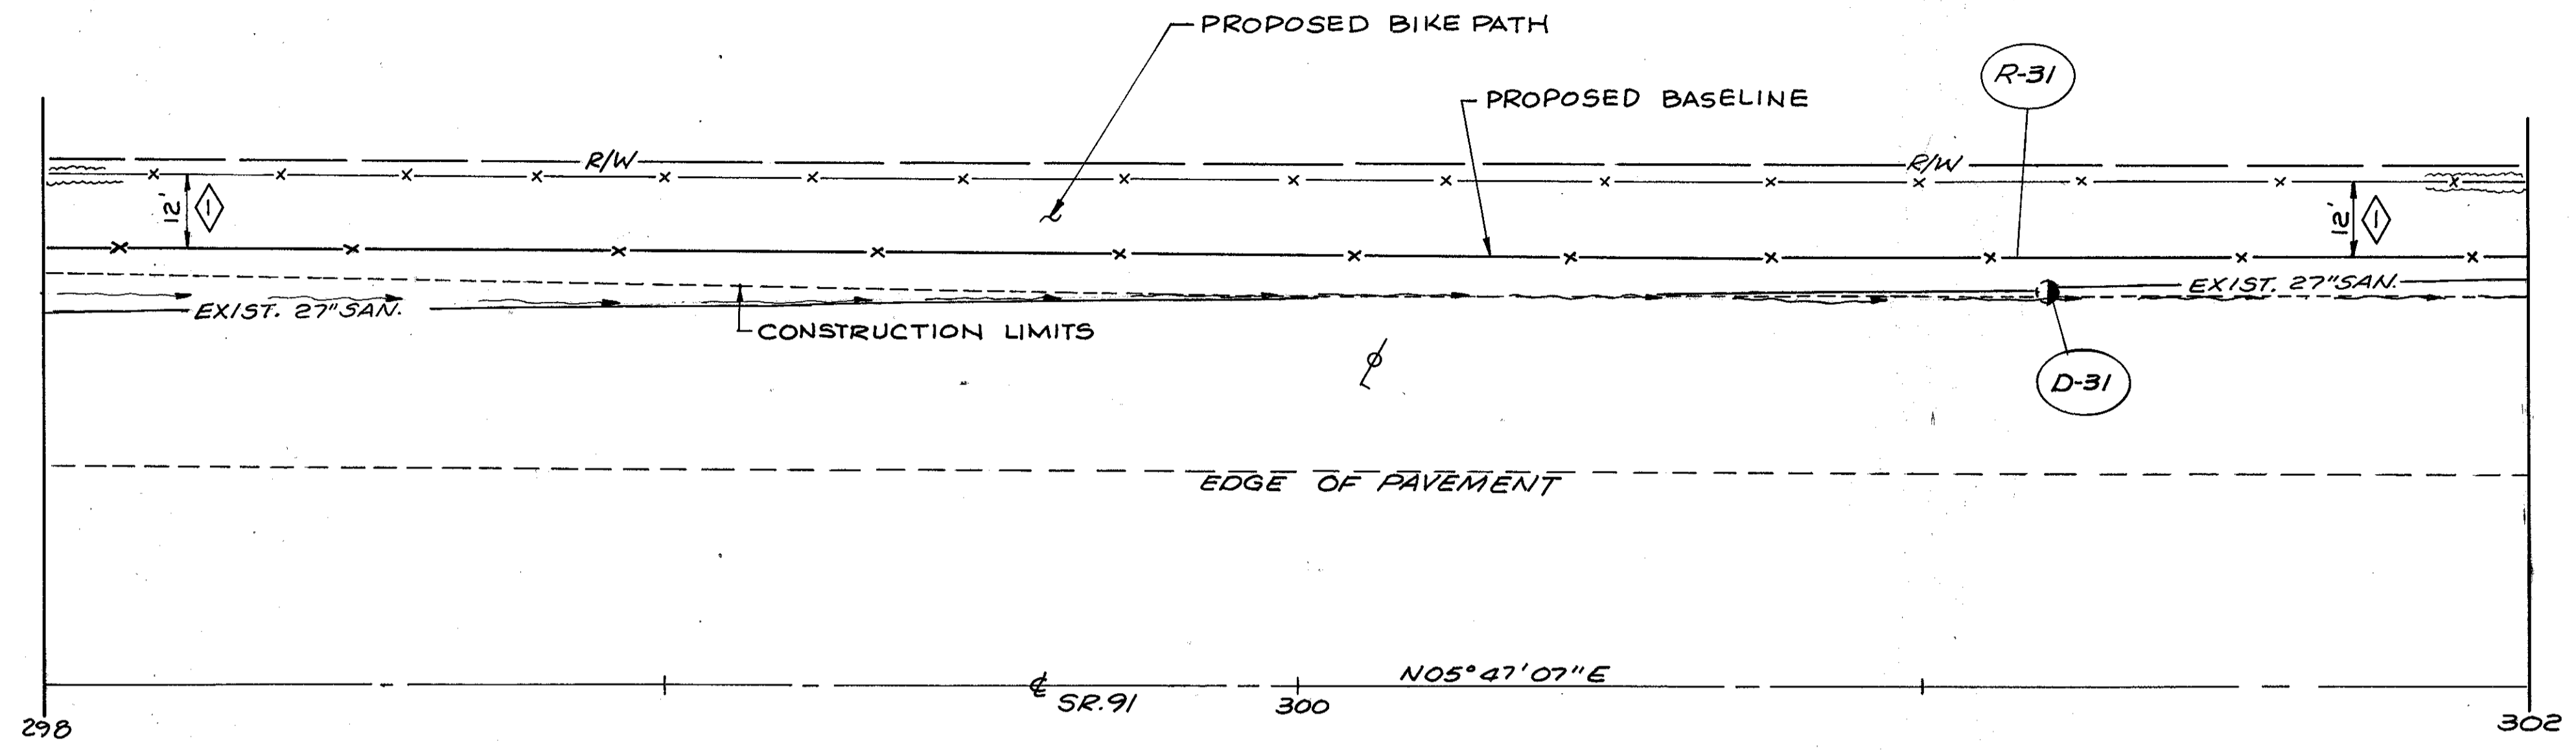

12' OFF OF EXISTING FENCE

BENCH MARK NO. 4A
RR SPIKE SET LP# 691314 E/S SR91, 6TH POLE
NORTH OF STEVENS BLVD. EL. 627.32

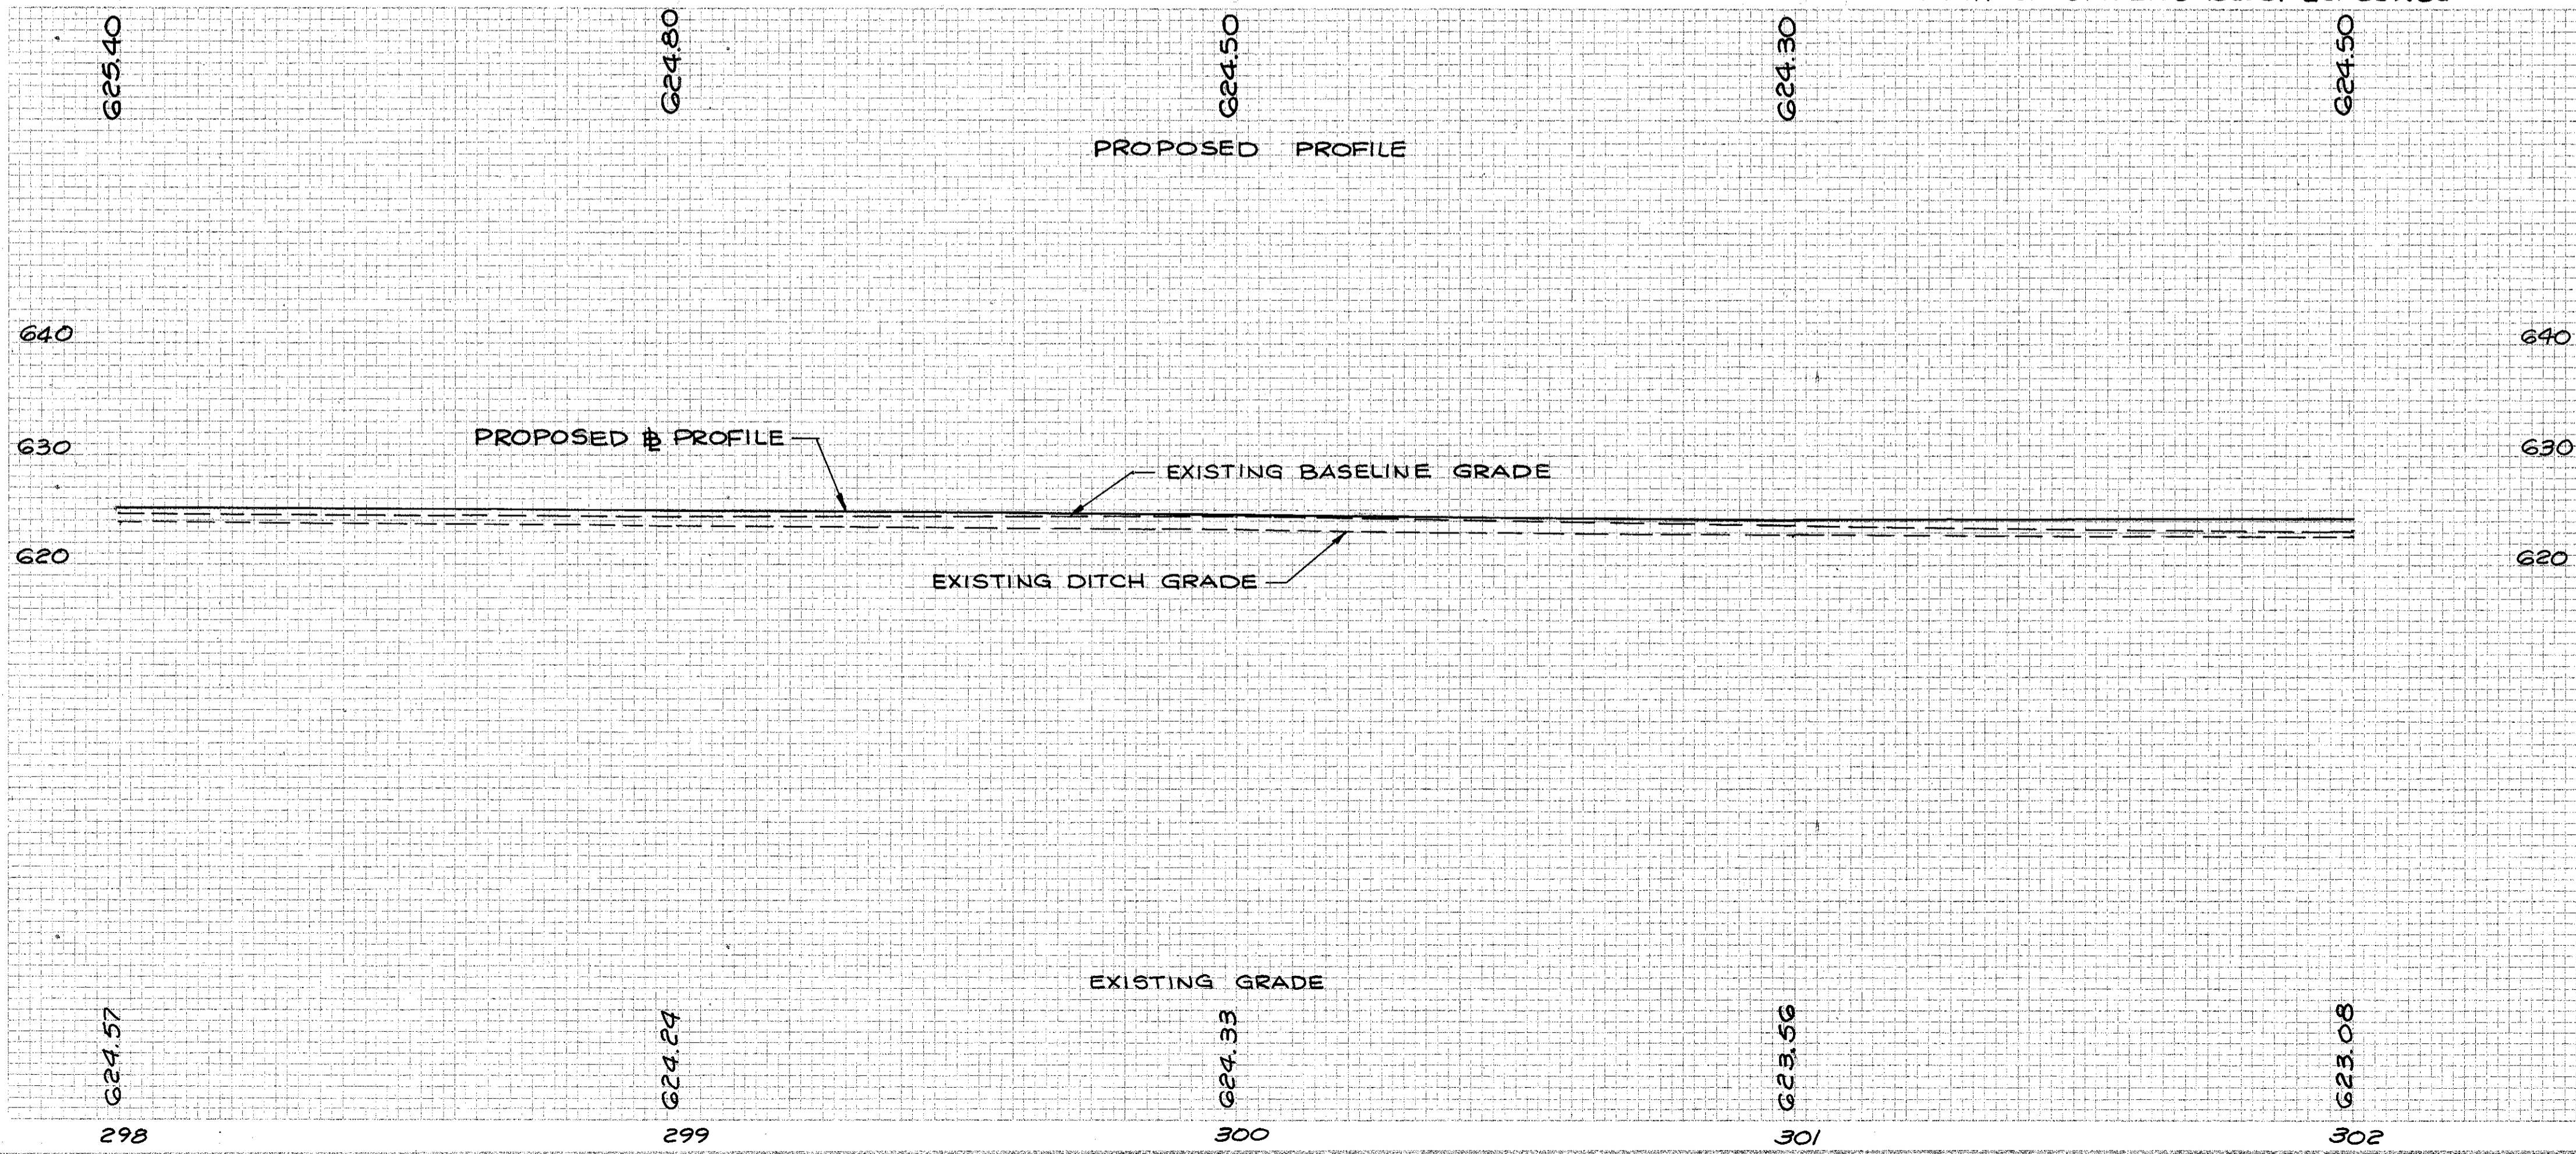

REF	LOCATION	L.I.N. FT.	ROADWAY		DRAINAGE	
			607		604	
R-31	STA. 298+00 TO STA 302+00	400			MANHOLE RECONSTRUCTED TO GRADE	
D-31	STA. 301+19, 6' RT.					
	TOTALS	400			1	