


- ⑦ RIM EL. 620.50
INV. EL. 617.00
 - ⑥ RIM EL. 619.08
INV. EL. 617.00
 - ⑤ PROPOSED SIGNS M-7-24 & M-14A-24, SEE TABLE SHT #2 (2 REQ'D).
 - ④ PROPOSED SIGN M-7-24 & M-14A-24, SEE TABLE SHT #2
 - ③ SIGN, SEE TYPICAL DETAIL SHT #G, ITEM 603
 - ② ITEM 621- STOP LINES SEE TABLE SHT #2
 - ① 5' MIN. BETWEEN EDGE OF ROAD AND END FENCE SUPPORT.
- BENCH MARK NO 6
 RR SPIKE, LP # 664626 E/S SR.91, 2ND POLE SOUTH OF BEACH PARK AVE. EL. 623.11

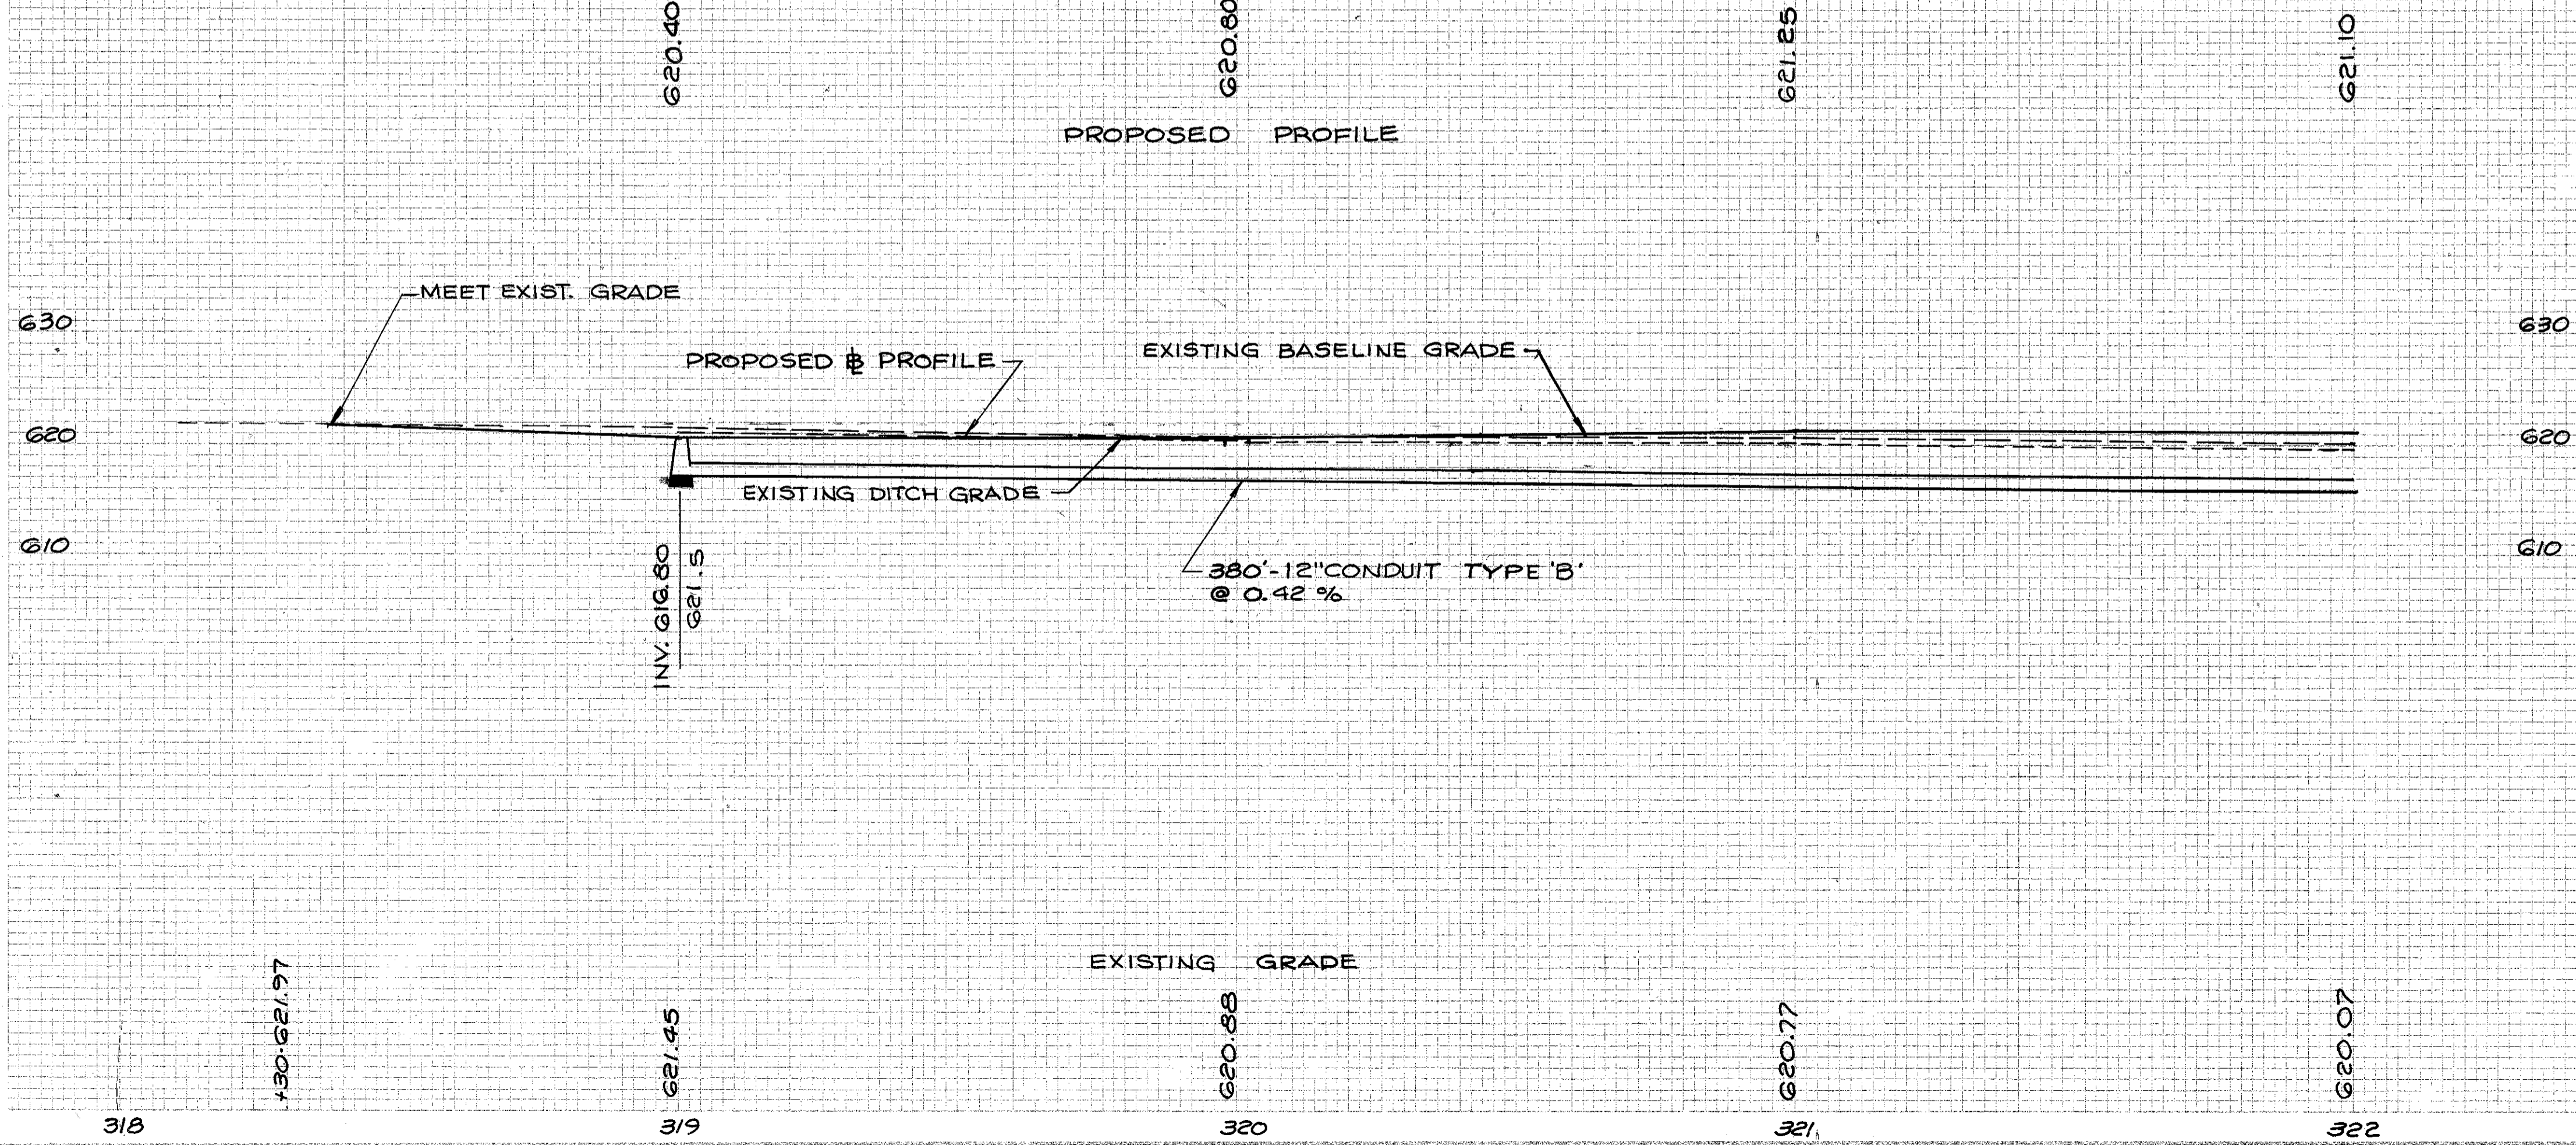

| REF | LOCATION | ROADWAY | | DRAINAGE | | | ① |
|--------|----------------------------|---------------|--------------------|-------------------|----------------------------------|-----------------------|---|
| | | 607 | 603 | 603 | 604 | 601 | |
| | | FENCE TYPE CL | 12" CONDUIT TYPE B | 6" CONDUIT TYPE B | INLET STANDARD I-1 W/ FLAT GRATE | PAVED GUTTER STANDARD | |
| | | LIN. FT. | LIN. FT. | LIN. FT. | EA. | LIN. FT. | |
| R-52 | STA 318+36 TO STA. 322+00 | 362 | | | | | |
| E-51 | STA 318+55 TO STA. 321+00 | | | | | 245 | |
| D-52 | STA. 319+00 TO STA. 322+00 | | 300 | | | | |
| D-53 | STA. 319+00 TO STA. 321+00 | | | | 5 | | |
| D-54 | STA. 319+00 TO STA 320+50 | | | 66 | | | |
| TOTALS | | 362 | 300 | 66 | 5 | 245 | |