


CURVE NO. 5 CURVE DATA		CURVE "E" CURVE DATA	
Δ = 13°00'00"	R = 11854.30	Δ = 46°21'56"	R = 113.50
T = 1350.63	L = 2689.66	T = 48.61	L = 91.85
C = 2683.89	E = 76.69	C = 89.36	PI STA. = 341+38.40
D = 0°29'00"	PI STA. = 327+47.55		

BENCH MARK NO. 9  
 RR SPIKE, PP #312246 N.S. LAKESHORE BLVD.  
 ACROSS SR.91 EL. 620.71

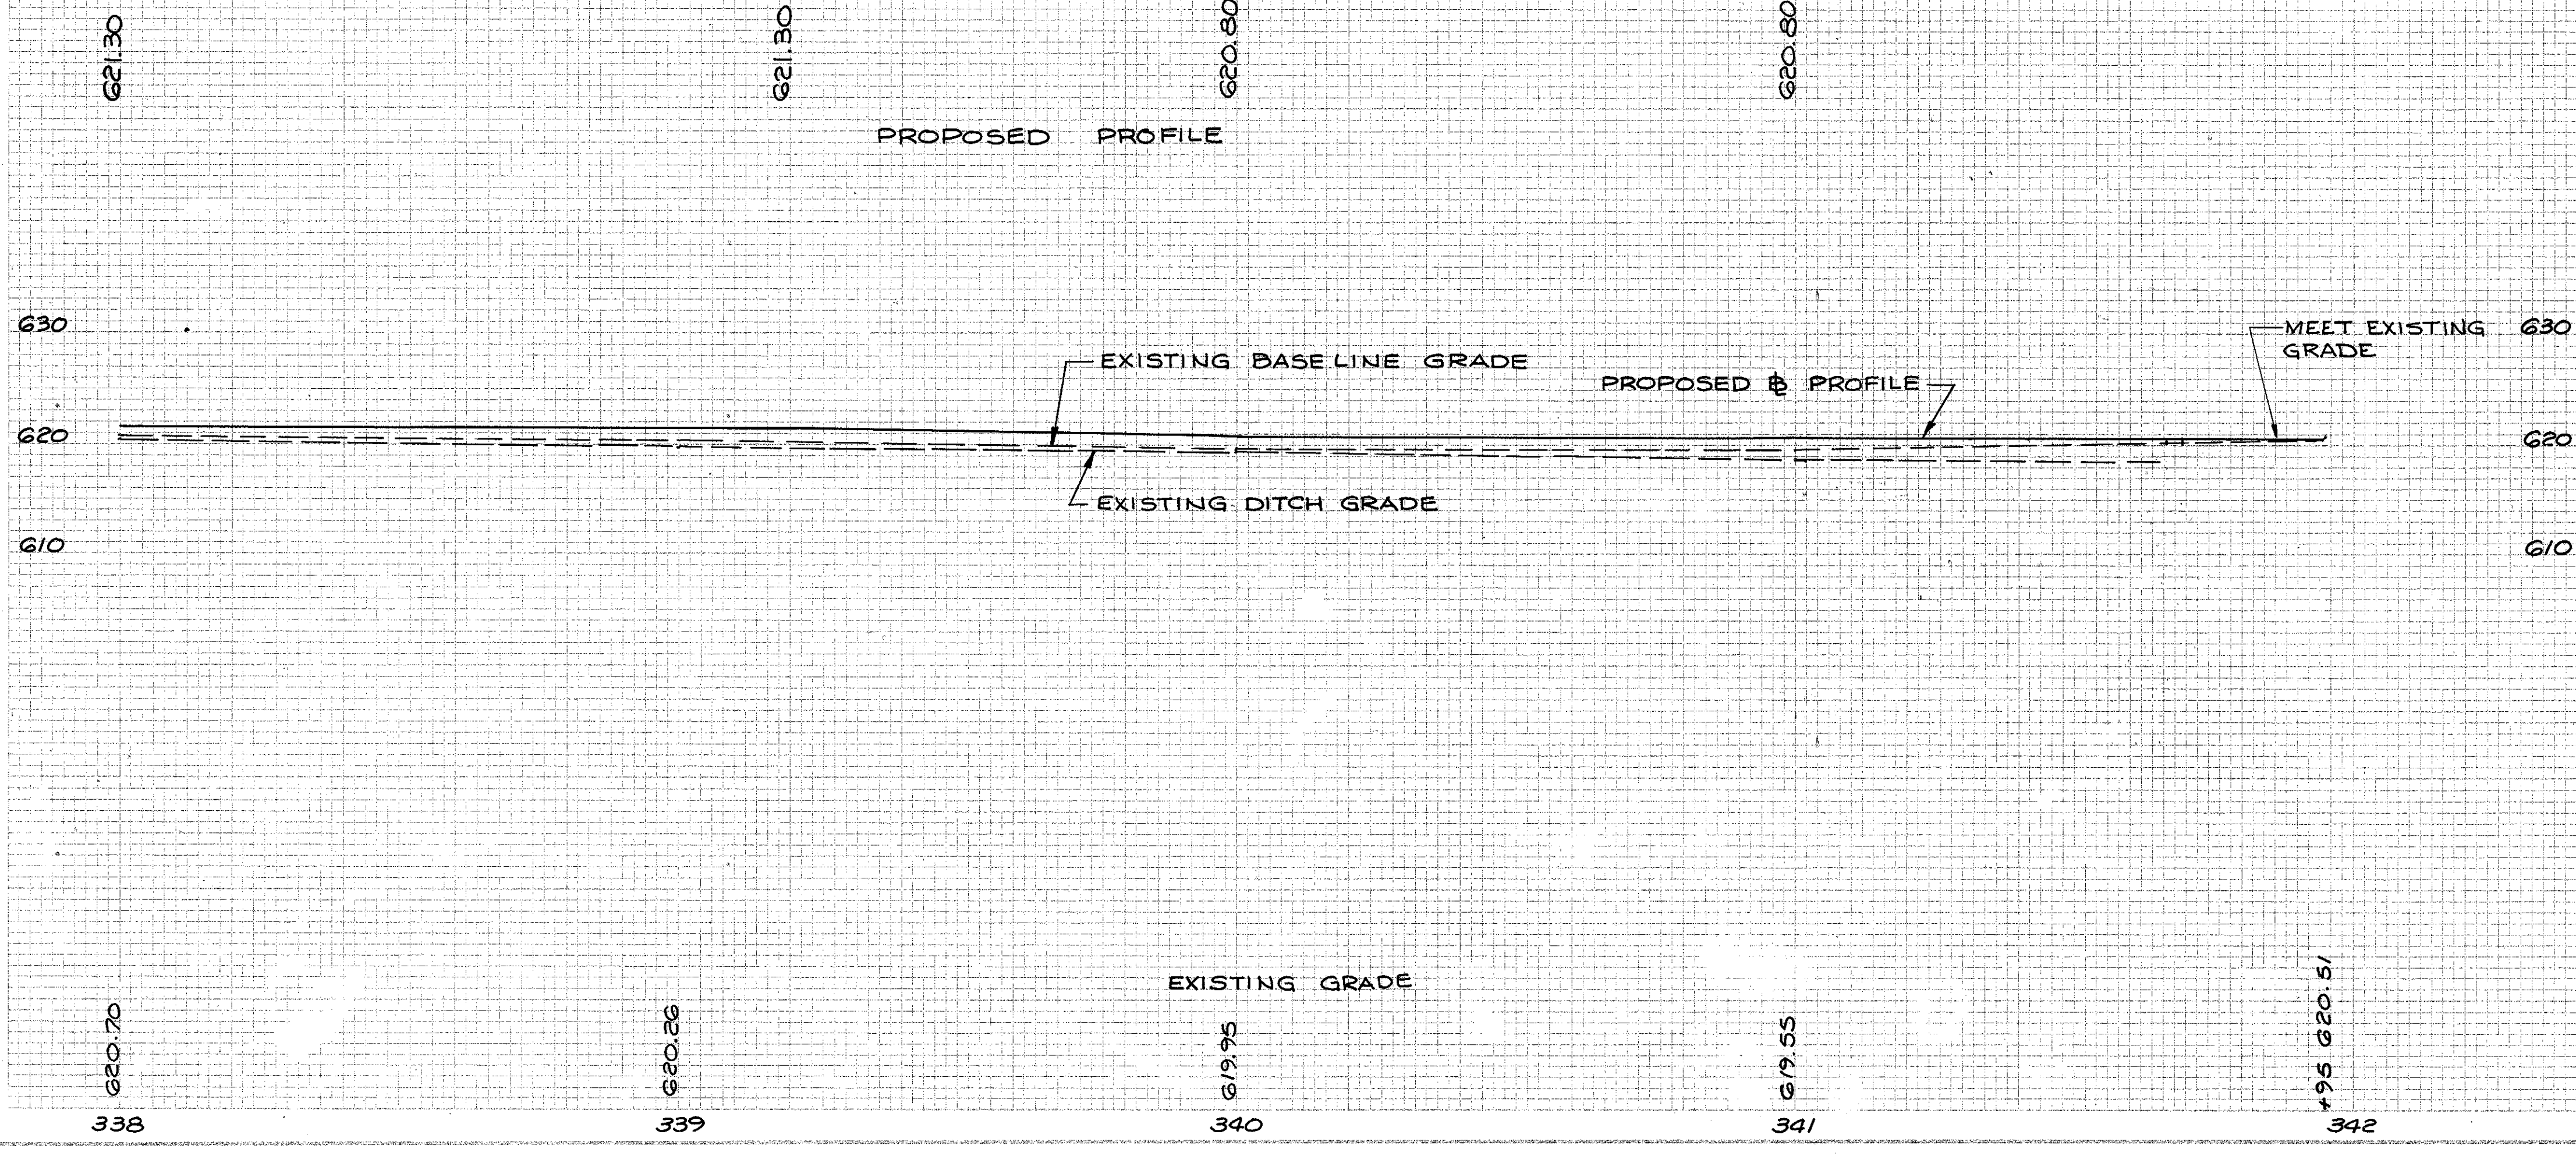

- ⑥ PROPOSED SIGN W-76B-30 @ STA. 4+10± SEE TABLE, SHT. #2.
- ⑤ PROPOSED SIGNS M-13A-24, M-7-24 & M-15-24. SEE TABLE, SHT. #2.
- ④ ITEM 621 - STOP LINES. SEE TABLE, SHT. #2.
- ③ SIGNS, SEE TYP. DETAIL, SHT. #6.
- ② PROPOSED SIGNS. M-7-24 & M-14A-24. SEE TABLE, SHT. #2.
- ① 12' OFF EXISTING FENCE.

REF	LOCATION	ROADWAY			DRAINAGE			
		20Z	607	608				
R-76	STA. 338+00 TO STA. 340+90							
R-77	STA. 5+20 TO STA. 6+61							
R-78	STA. 340+90 TO STA. 341+65							
TOTALS		75	290	706				