


SCALE: HORIZ. 1"=40' VERT. 1"=4'


LAK-91-4.95

ON: 0
 REGION: 5
 SHEET: 24
 TOTAL: 25

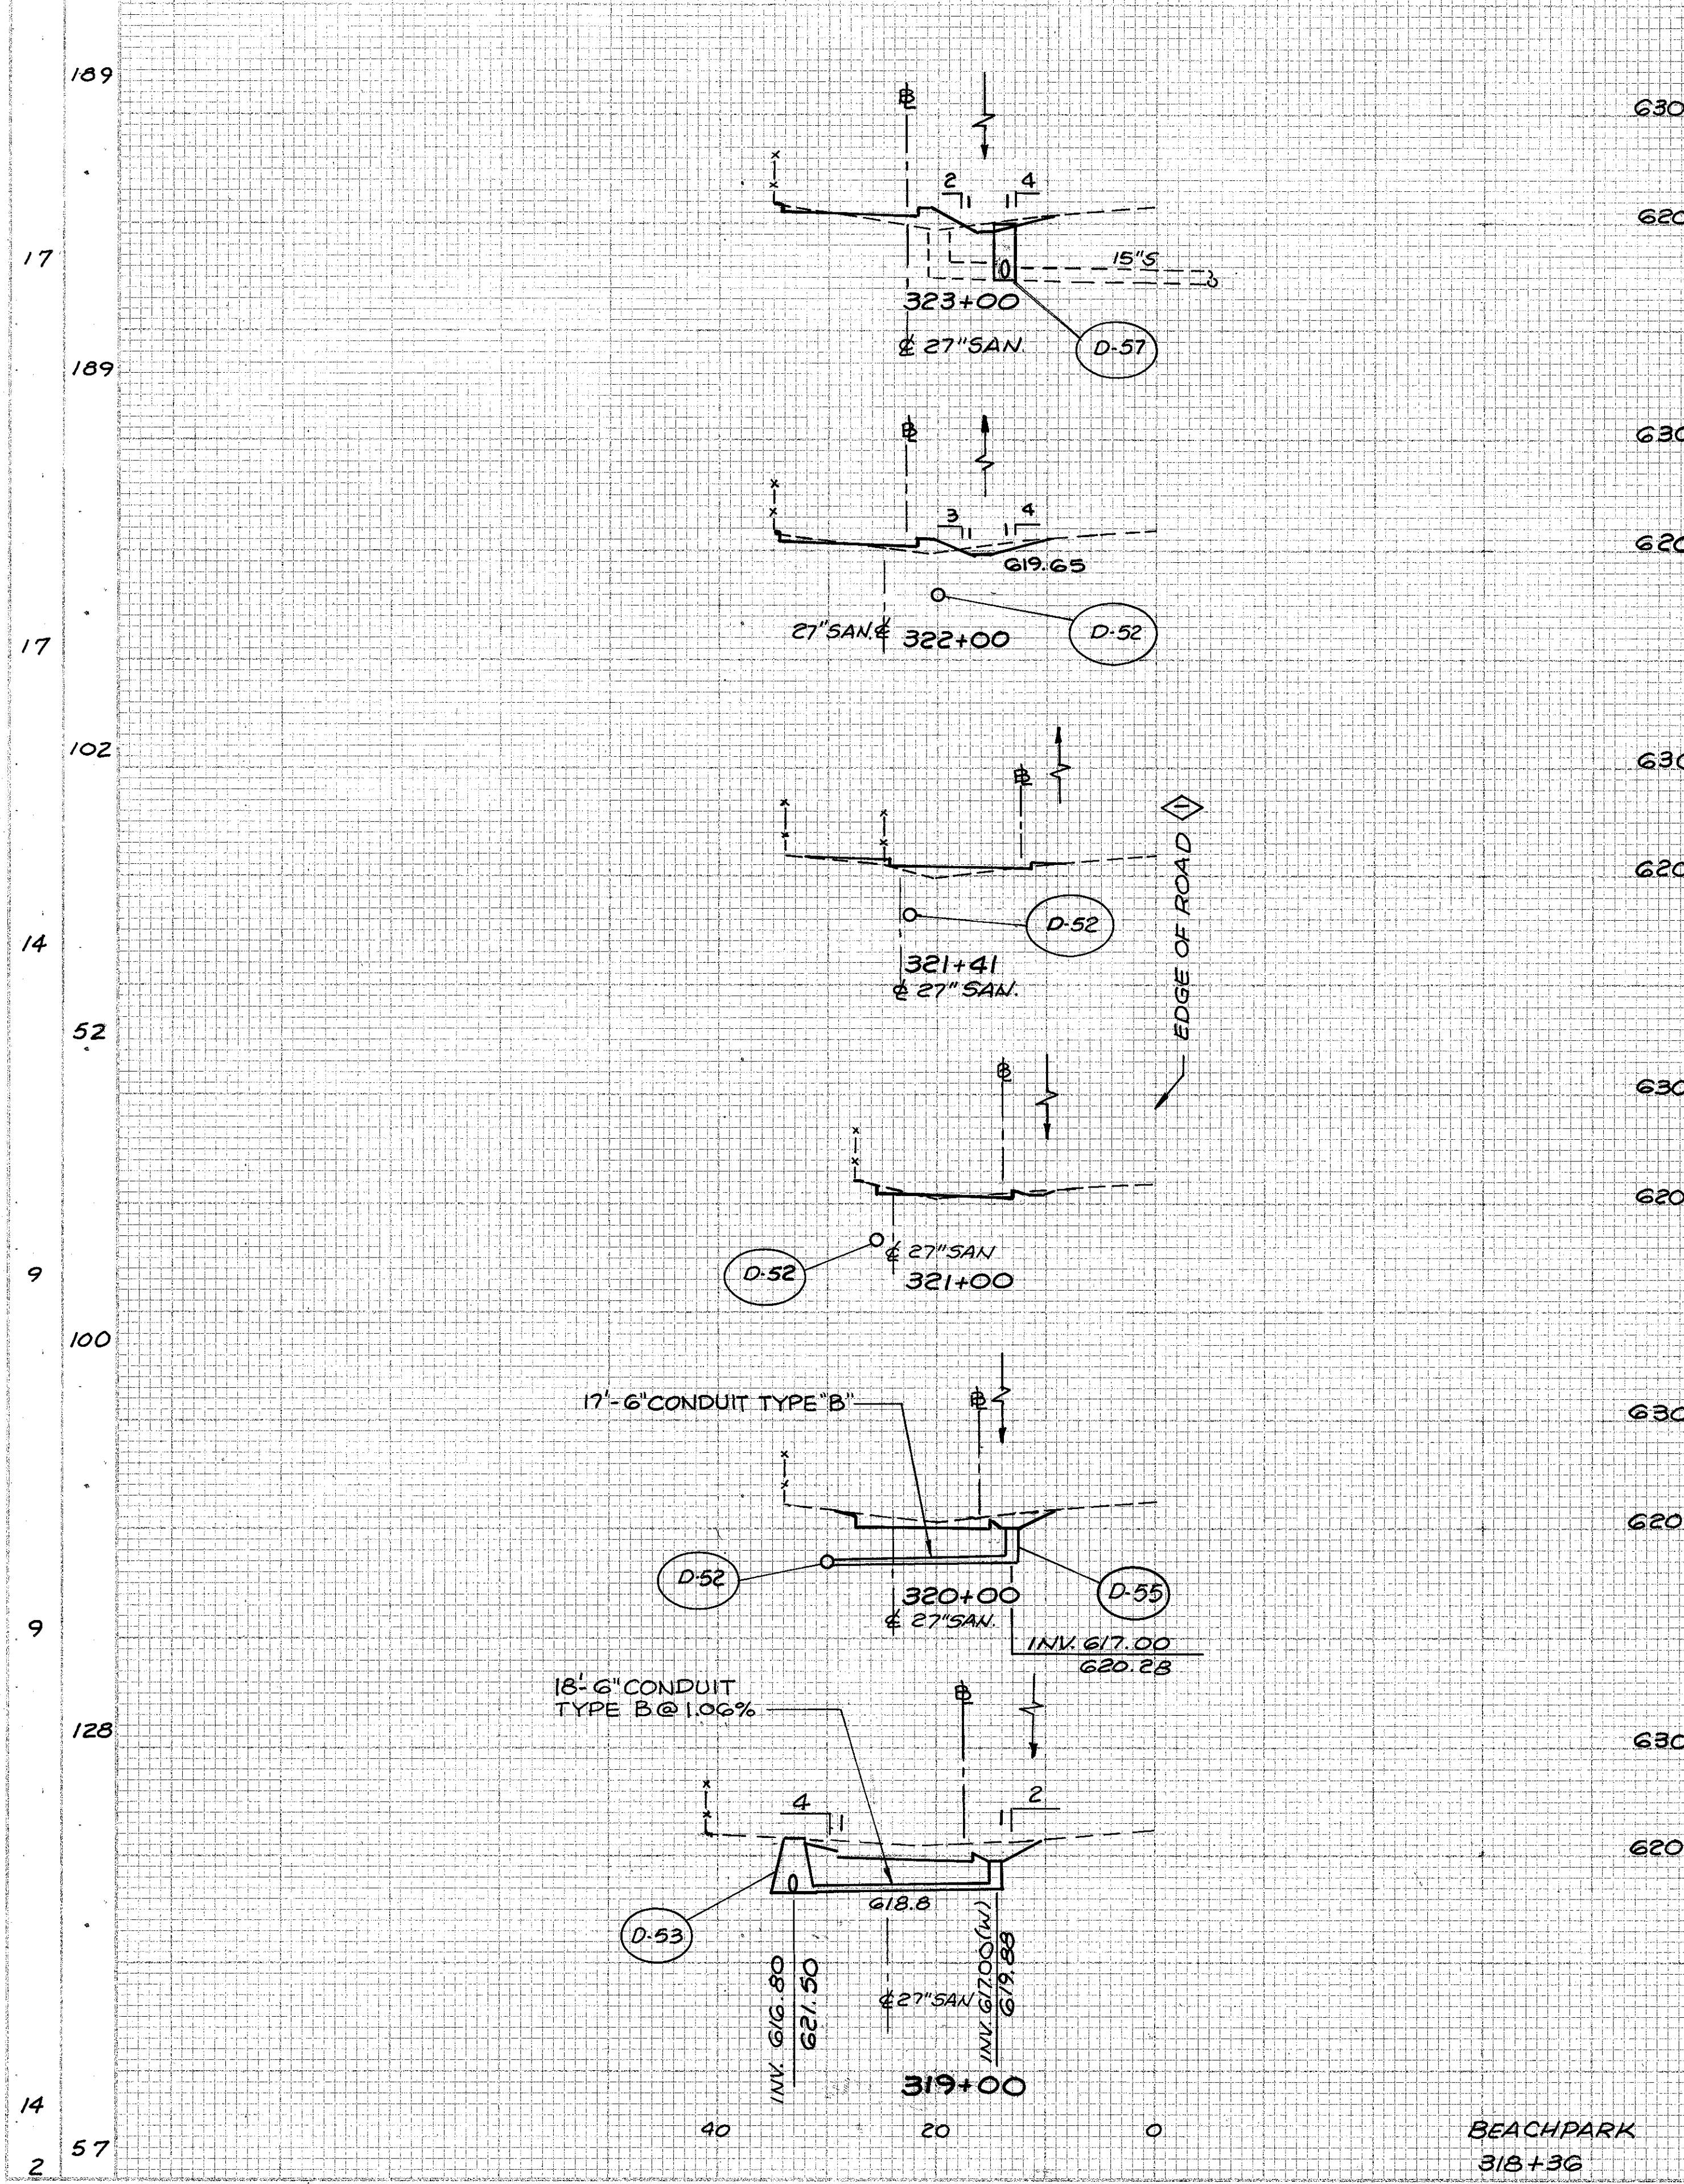

STATION	END AREA		VOLUME		SEEDING	
	CUT	FILL	CUT	FILL	END WIDTH	SO. YDS.
319+00	28	0	43	0	17	
320+00	15	0	12	0	161	
321+00	2	1	9	0	117	
322+00	7	4	10	0	111	
323+00	6	6	11	0	116	

BEACHPARK
318+36

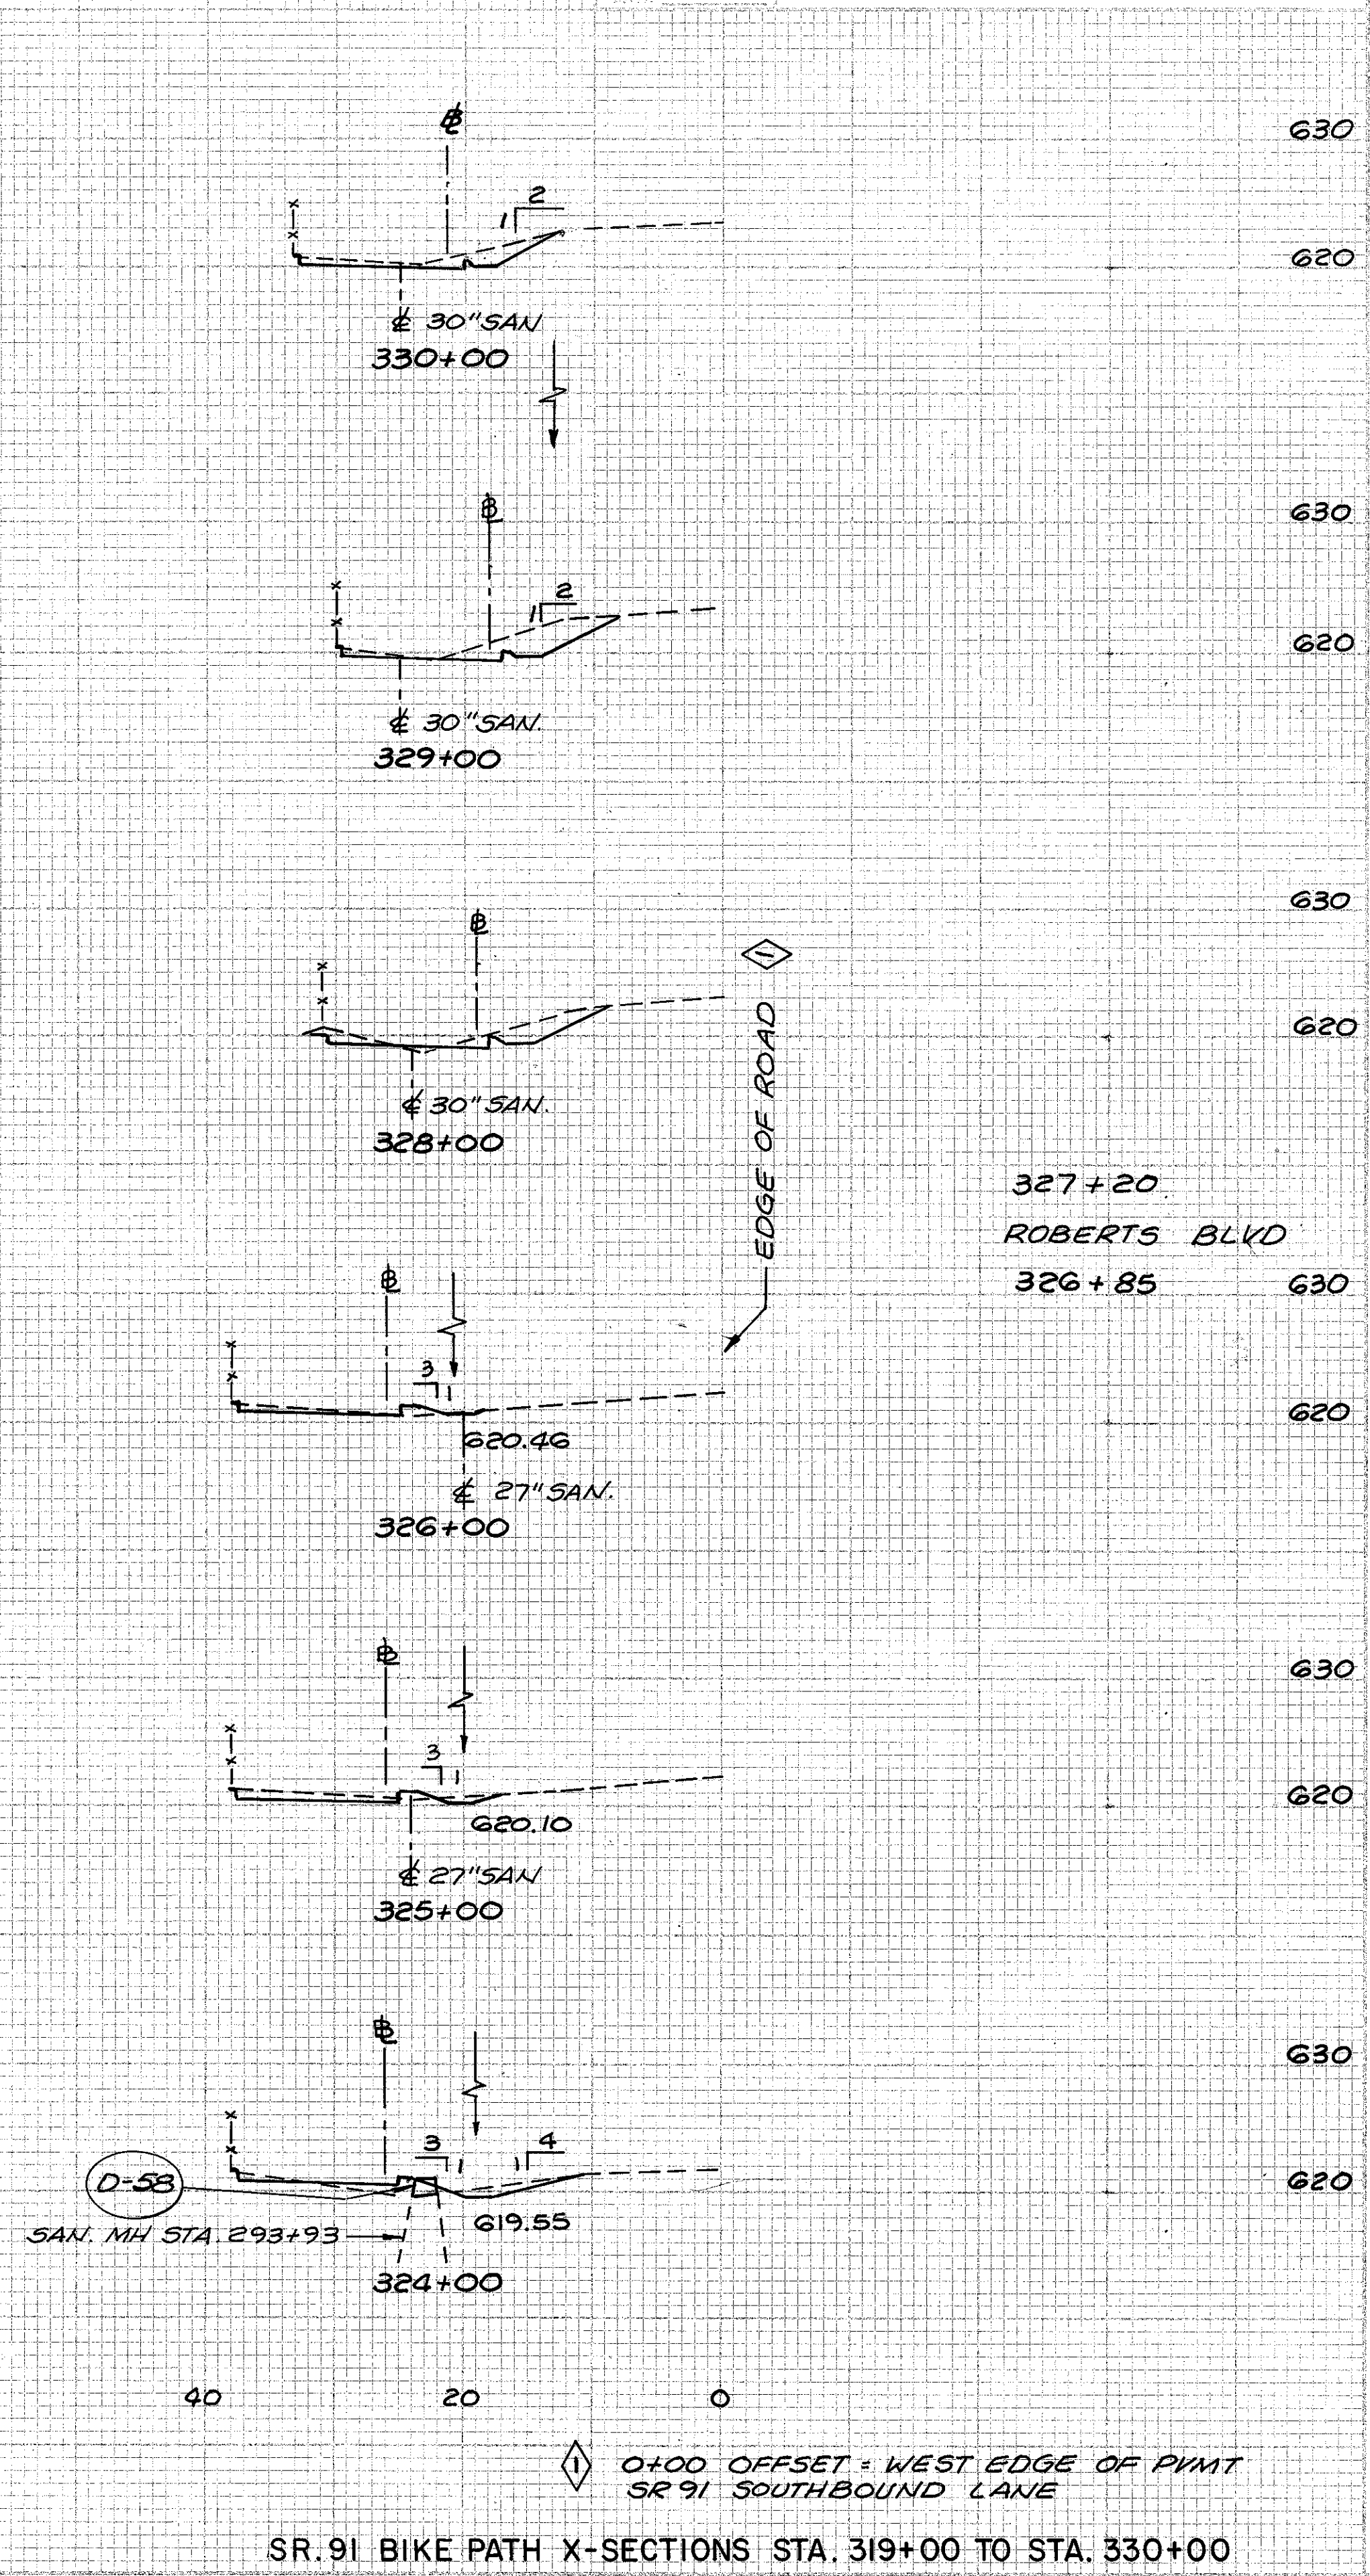

SR. 91 BIKE PATH X-SECTIONS STA. 319+00 TO STA. 330+00

0+00 OFFSET = WEST EDGE OF PVMT SR 91 SOUTHBOUND LANE

STATION	END AREA		VOLUME	
	CUT	FILL	CUT	FILL
324+00	7	5		
325+00	11	2		
326+00	3	2		
327+20	8	0		
326+85	8	0		
328+00	14	1	33	1
329+00	17	0		
330+00	10	0	41	0