


STATION	END AREA		VOLUME		SEEDING	
	CUT	FILL	CUT	FILL	END WIDTH	SO. YDS.
336+00			30	15	2	
335+00			11	0	14	
334+00			26	15	8	
333+00			3	8	75	
332+00			17	19	18	
331+00			6	2	178	
330+00			35	4	14	
329+00			13	0	183	
328+00			31	4	19	
327+00			4	2	172	
326+00			30	4	12	
325+00			12	7	161	

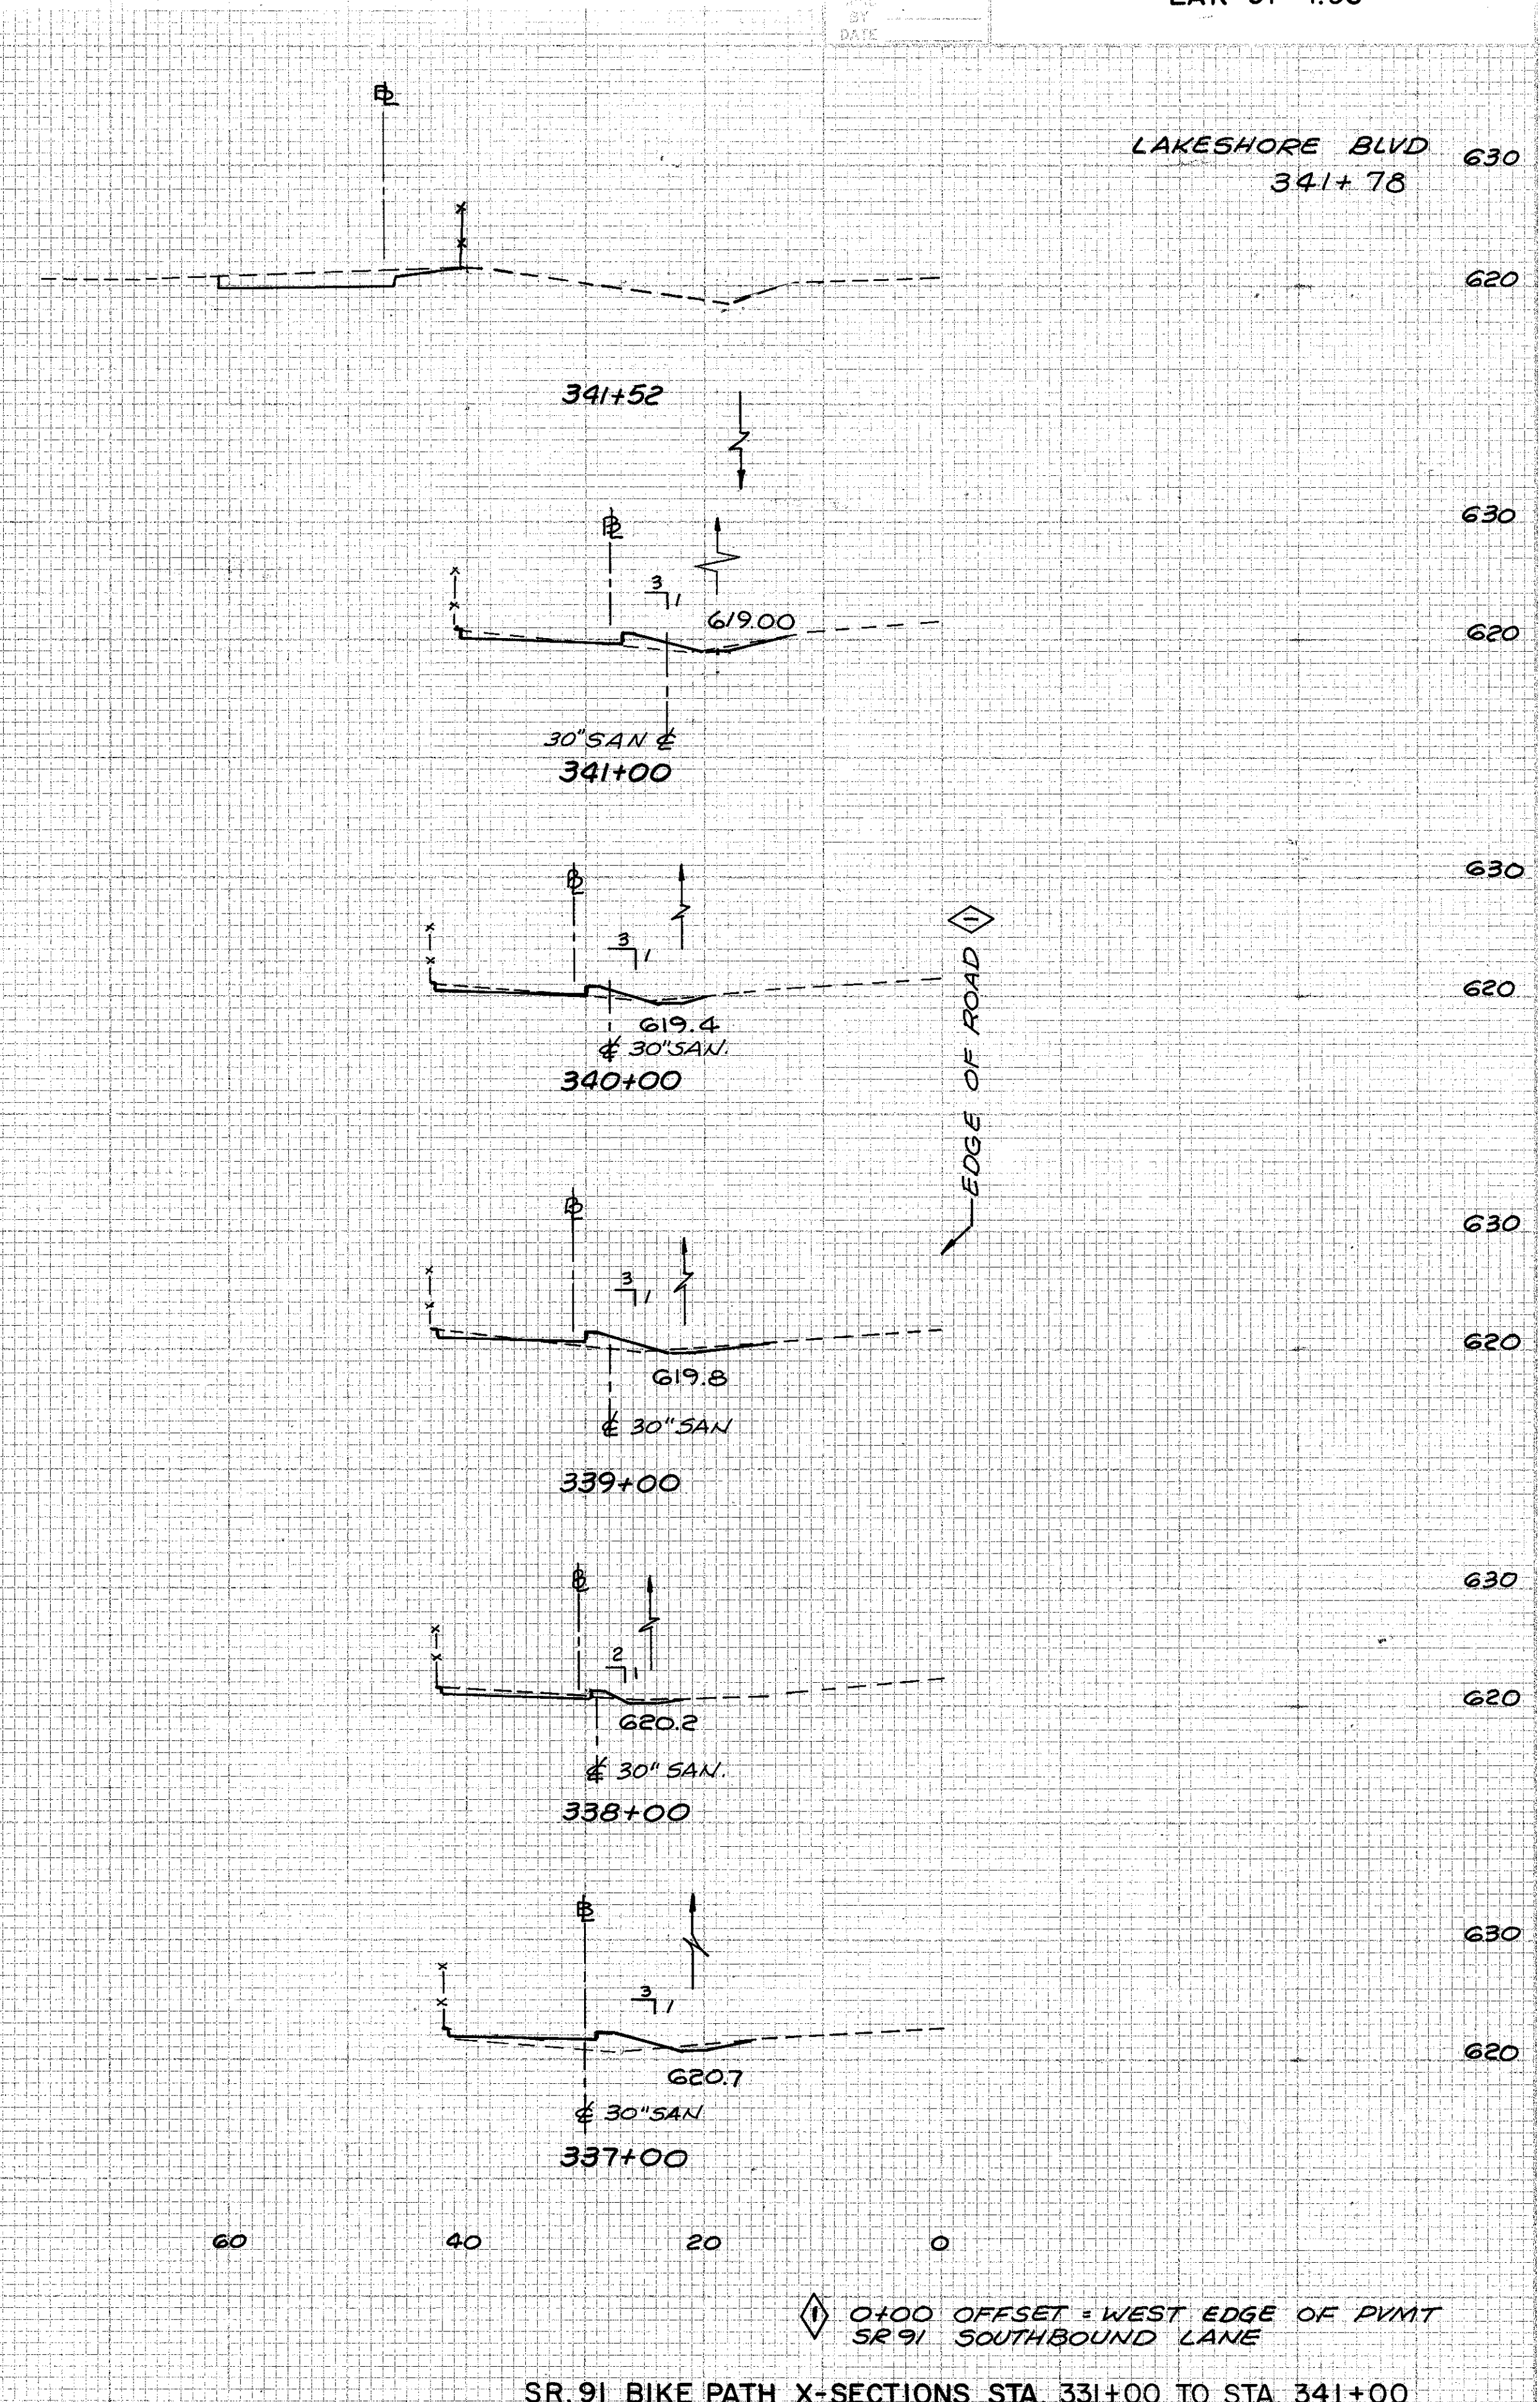

STATION	END AREA		VOLUME	
	CUT	FILL	CUT	FILL
341+00	15	0	15	0
340+00	17	0	23	6
339+00	7	6	22	17
338+00	5	3	19	19
337+00	5	7	20	15
336+00	6	1	6	1
335+00	5	8	20	17

◇ 0+00 OFFSET = WEST EDGE OF PAVT SR 91 SOUTHBOUND LANE

SR. 91 BIKE PATH X-SECTIONS STA. 331+00 TO STA. 341+00

25-10-102