



LAKE COUNTY
LAK - 91 - 5.04

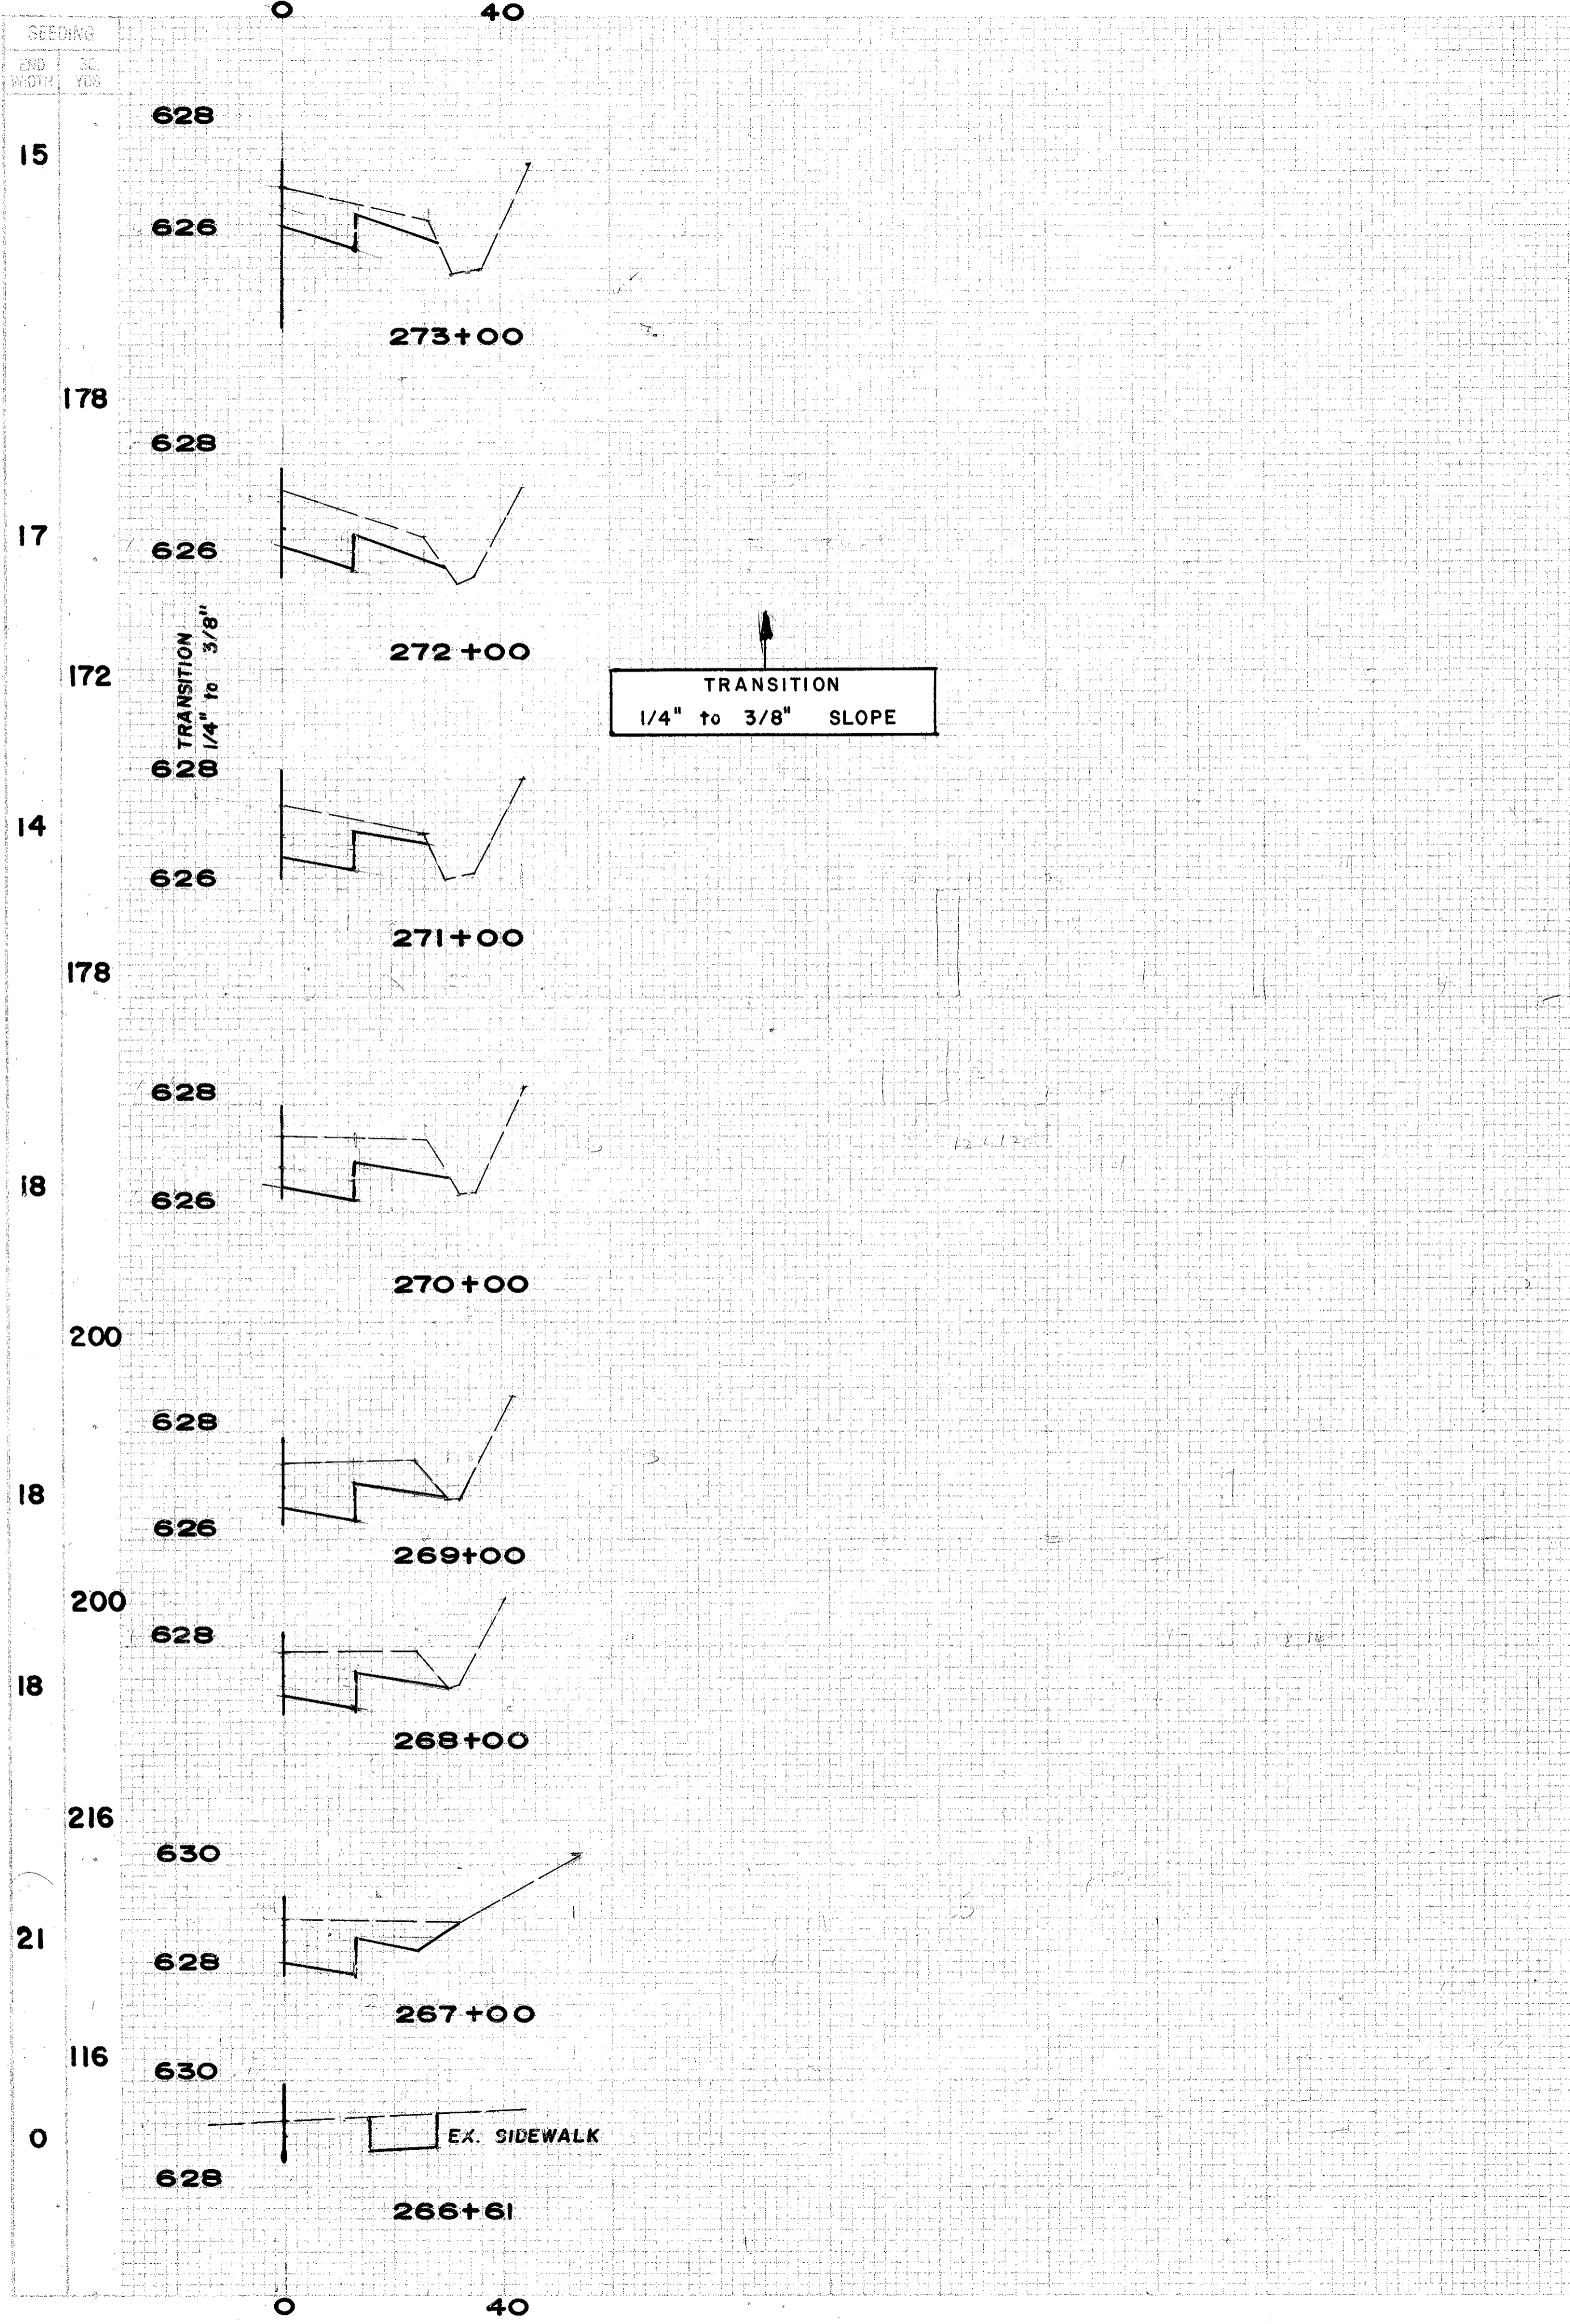

END AREA		VOLUME	
CUT	FILL	CUT	FILL
13			
56			
17.3			
58			
17			
14			
65			
21.4			
78			
21			
16.7			
65			
18.5			
20			
8.4			

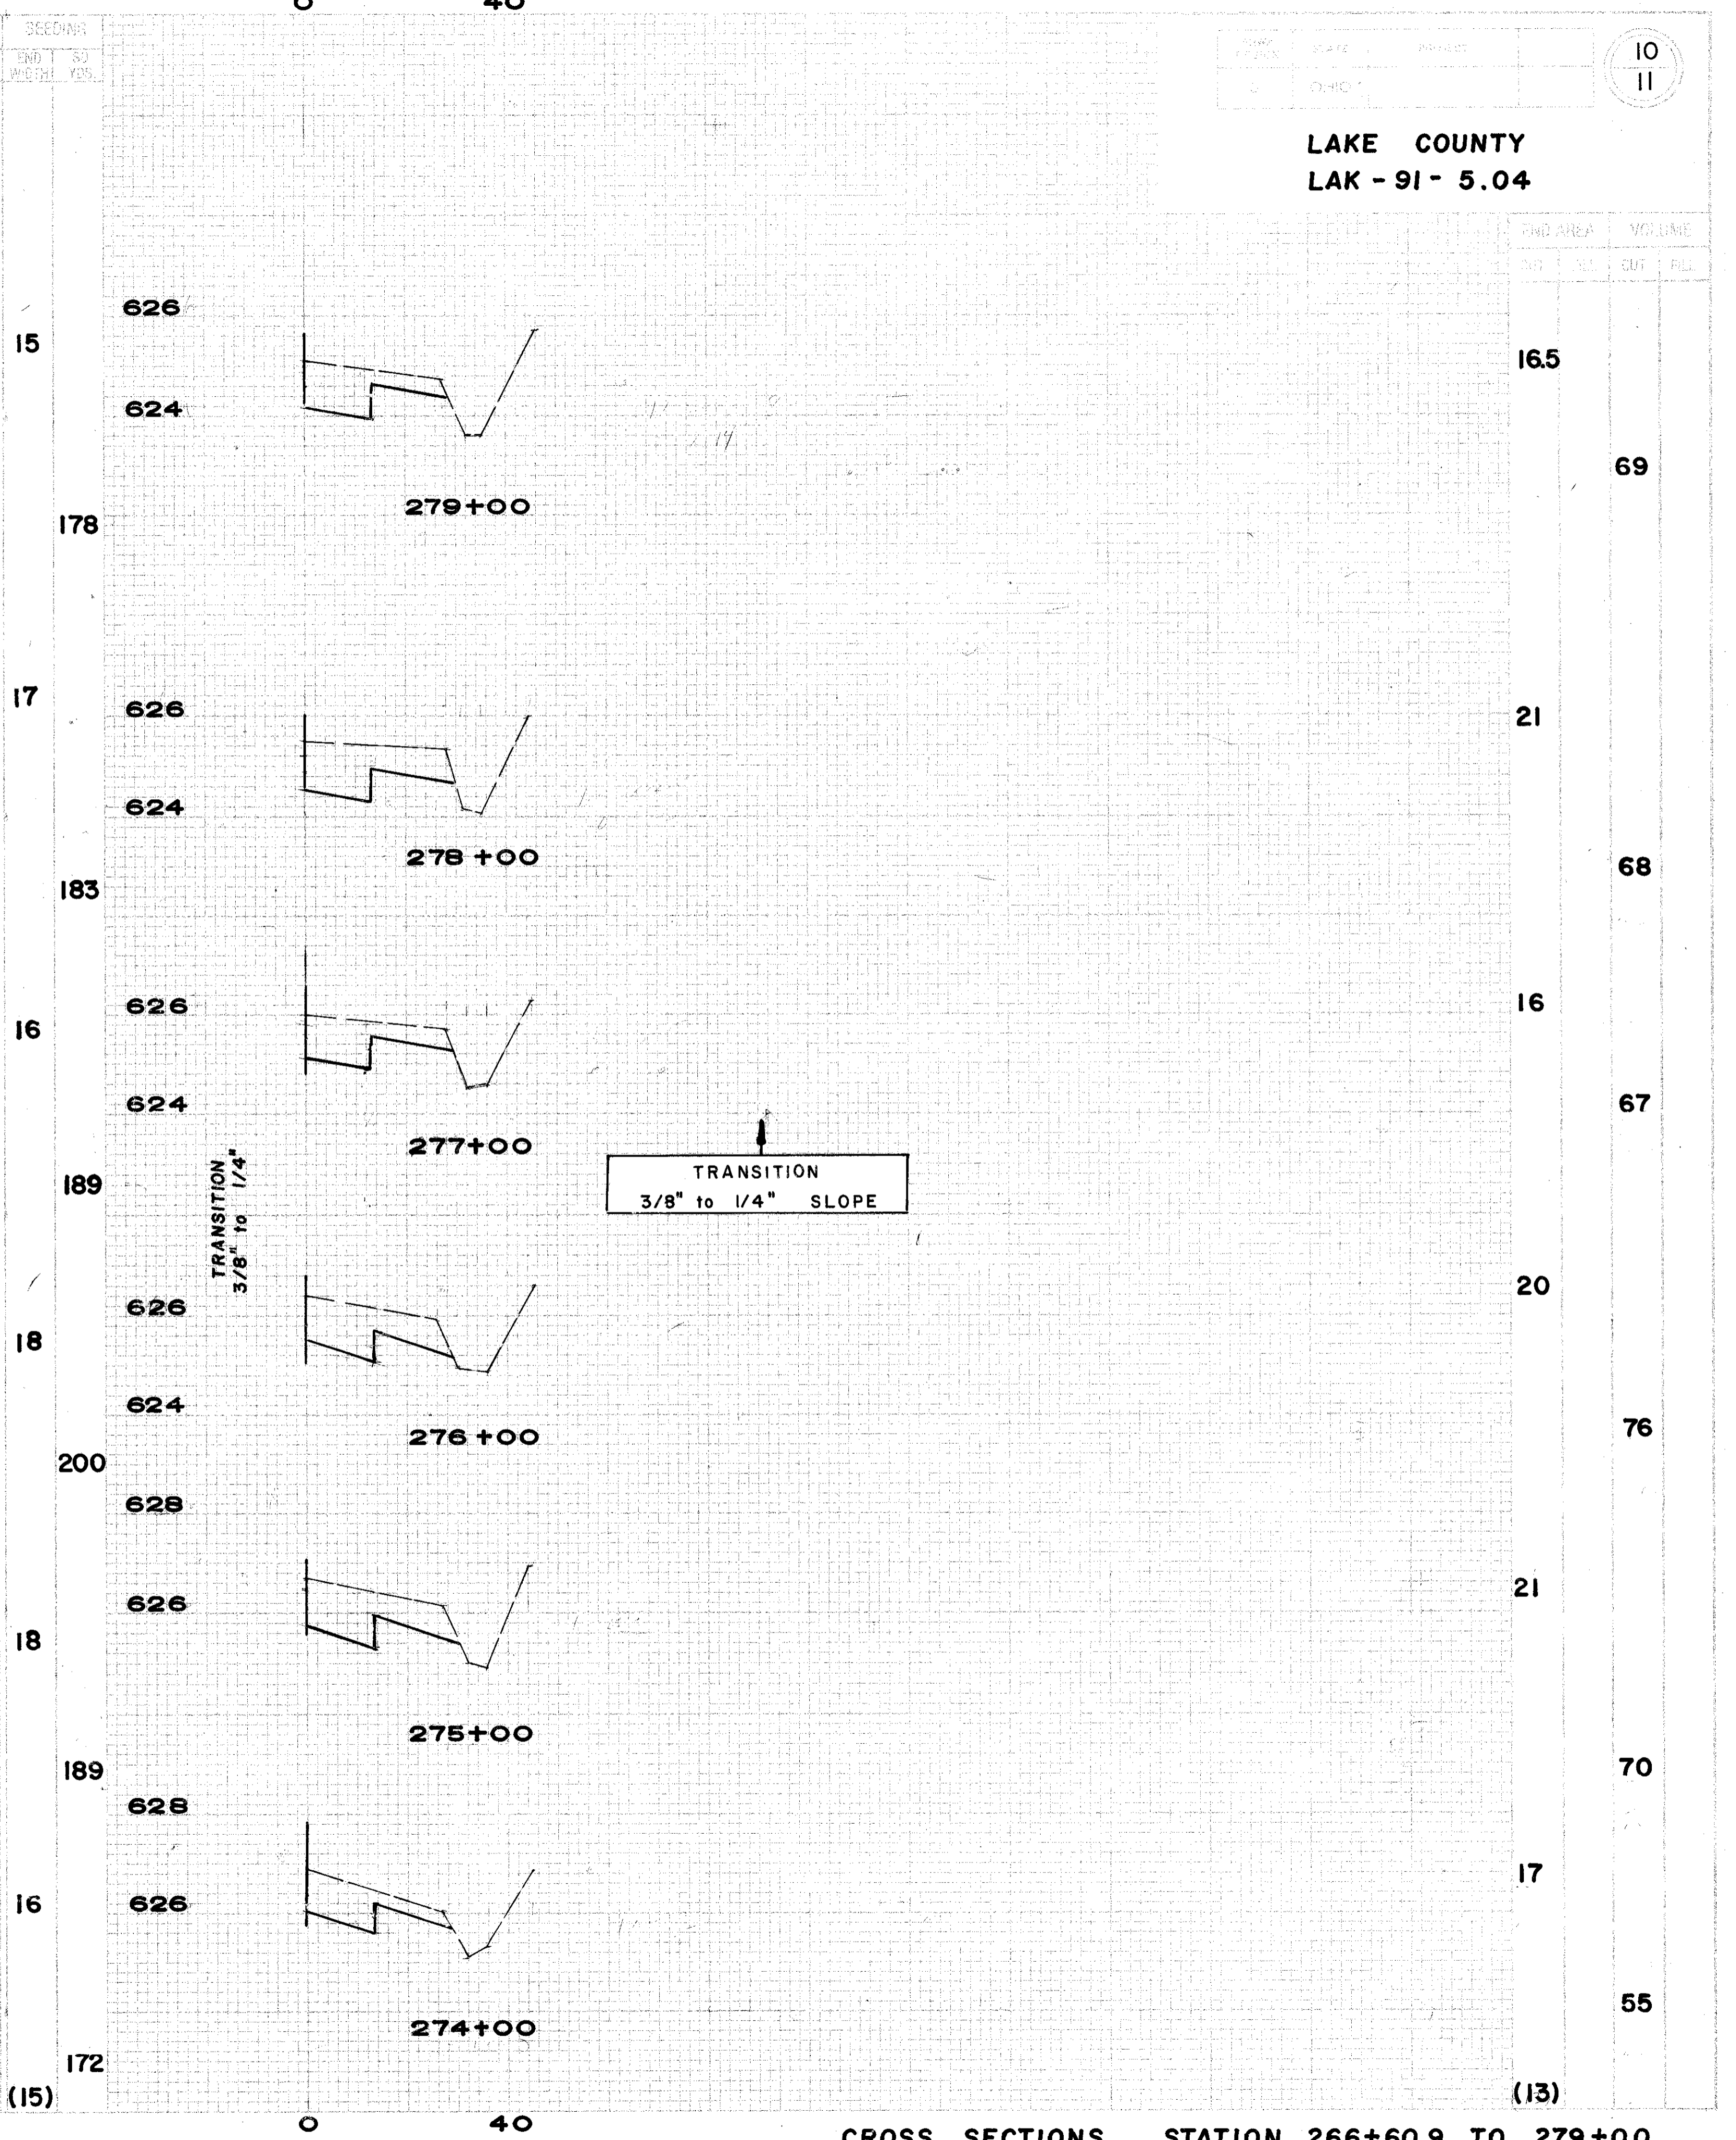

END AREA		VOLUME	
CUT	FILL	CUT	FILL
16.5			
69			
21			
68			
16			
67			
20			
76			
21			
70			
17			
55			