



LAKE COUNTY
LAK - 91-5.04

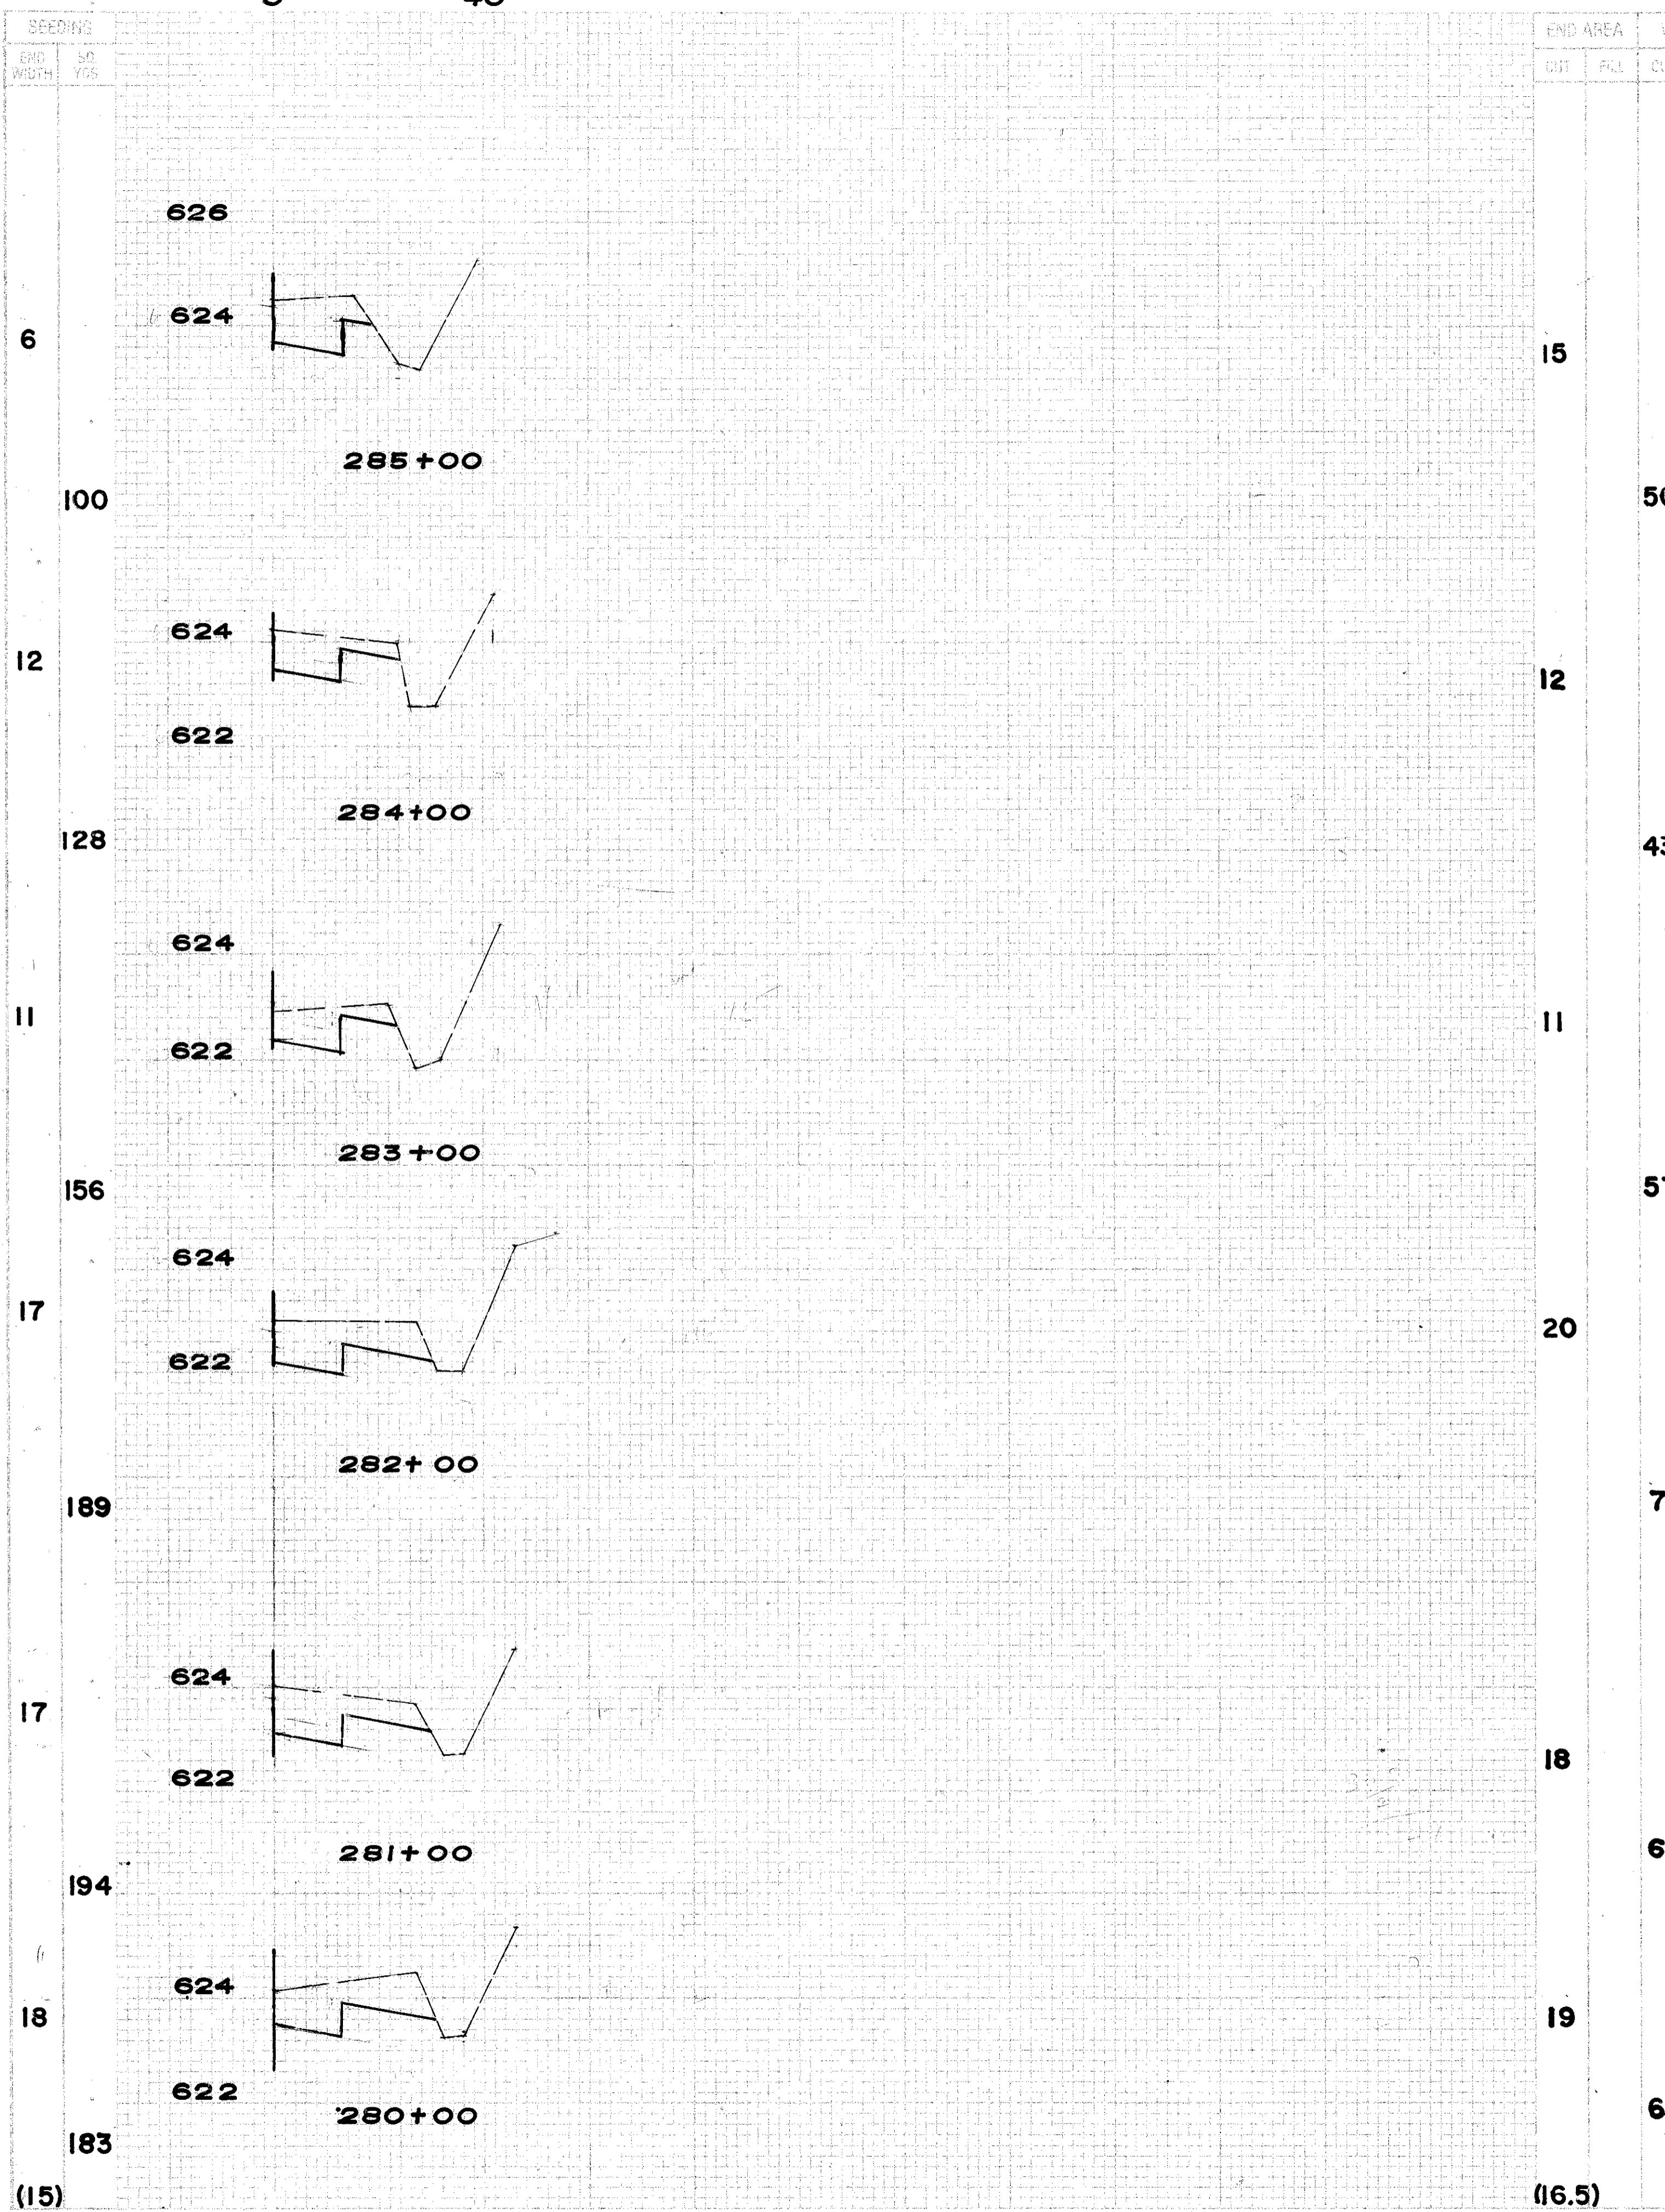

(15) 0 40 (16.5) (6)

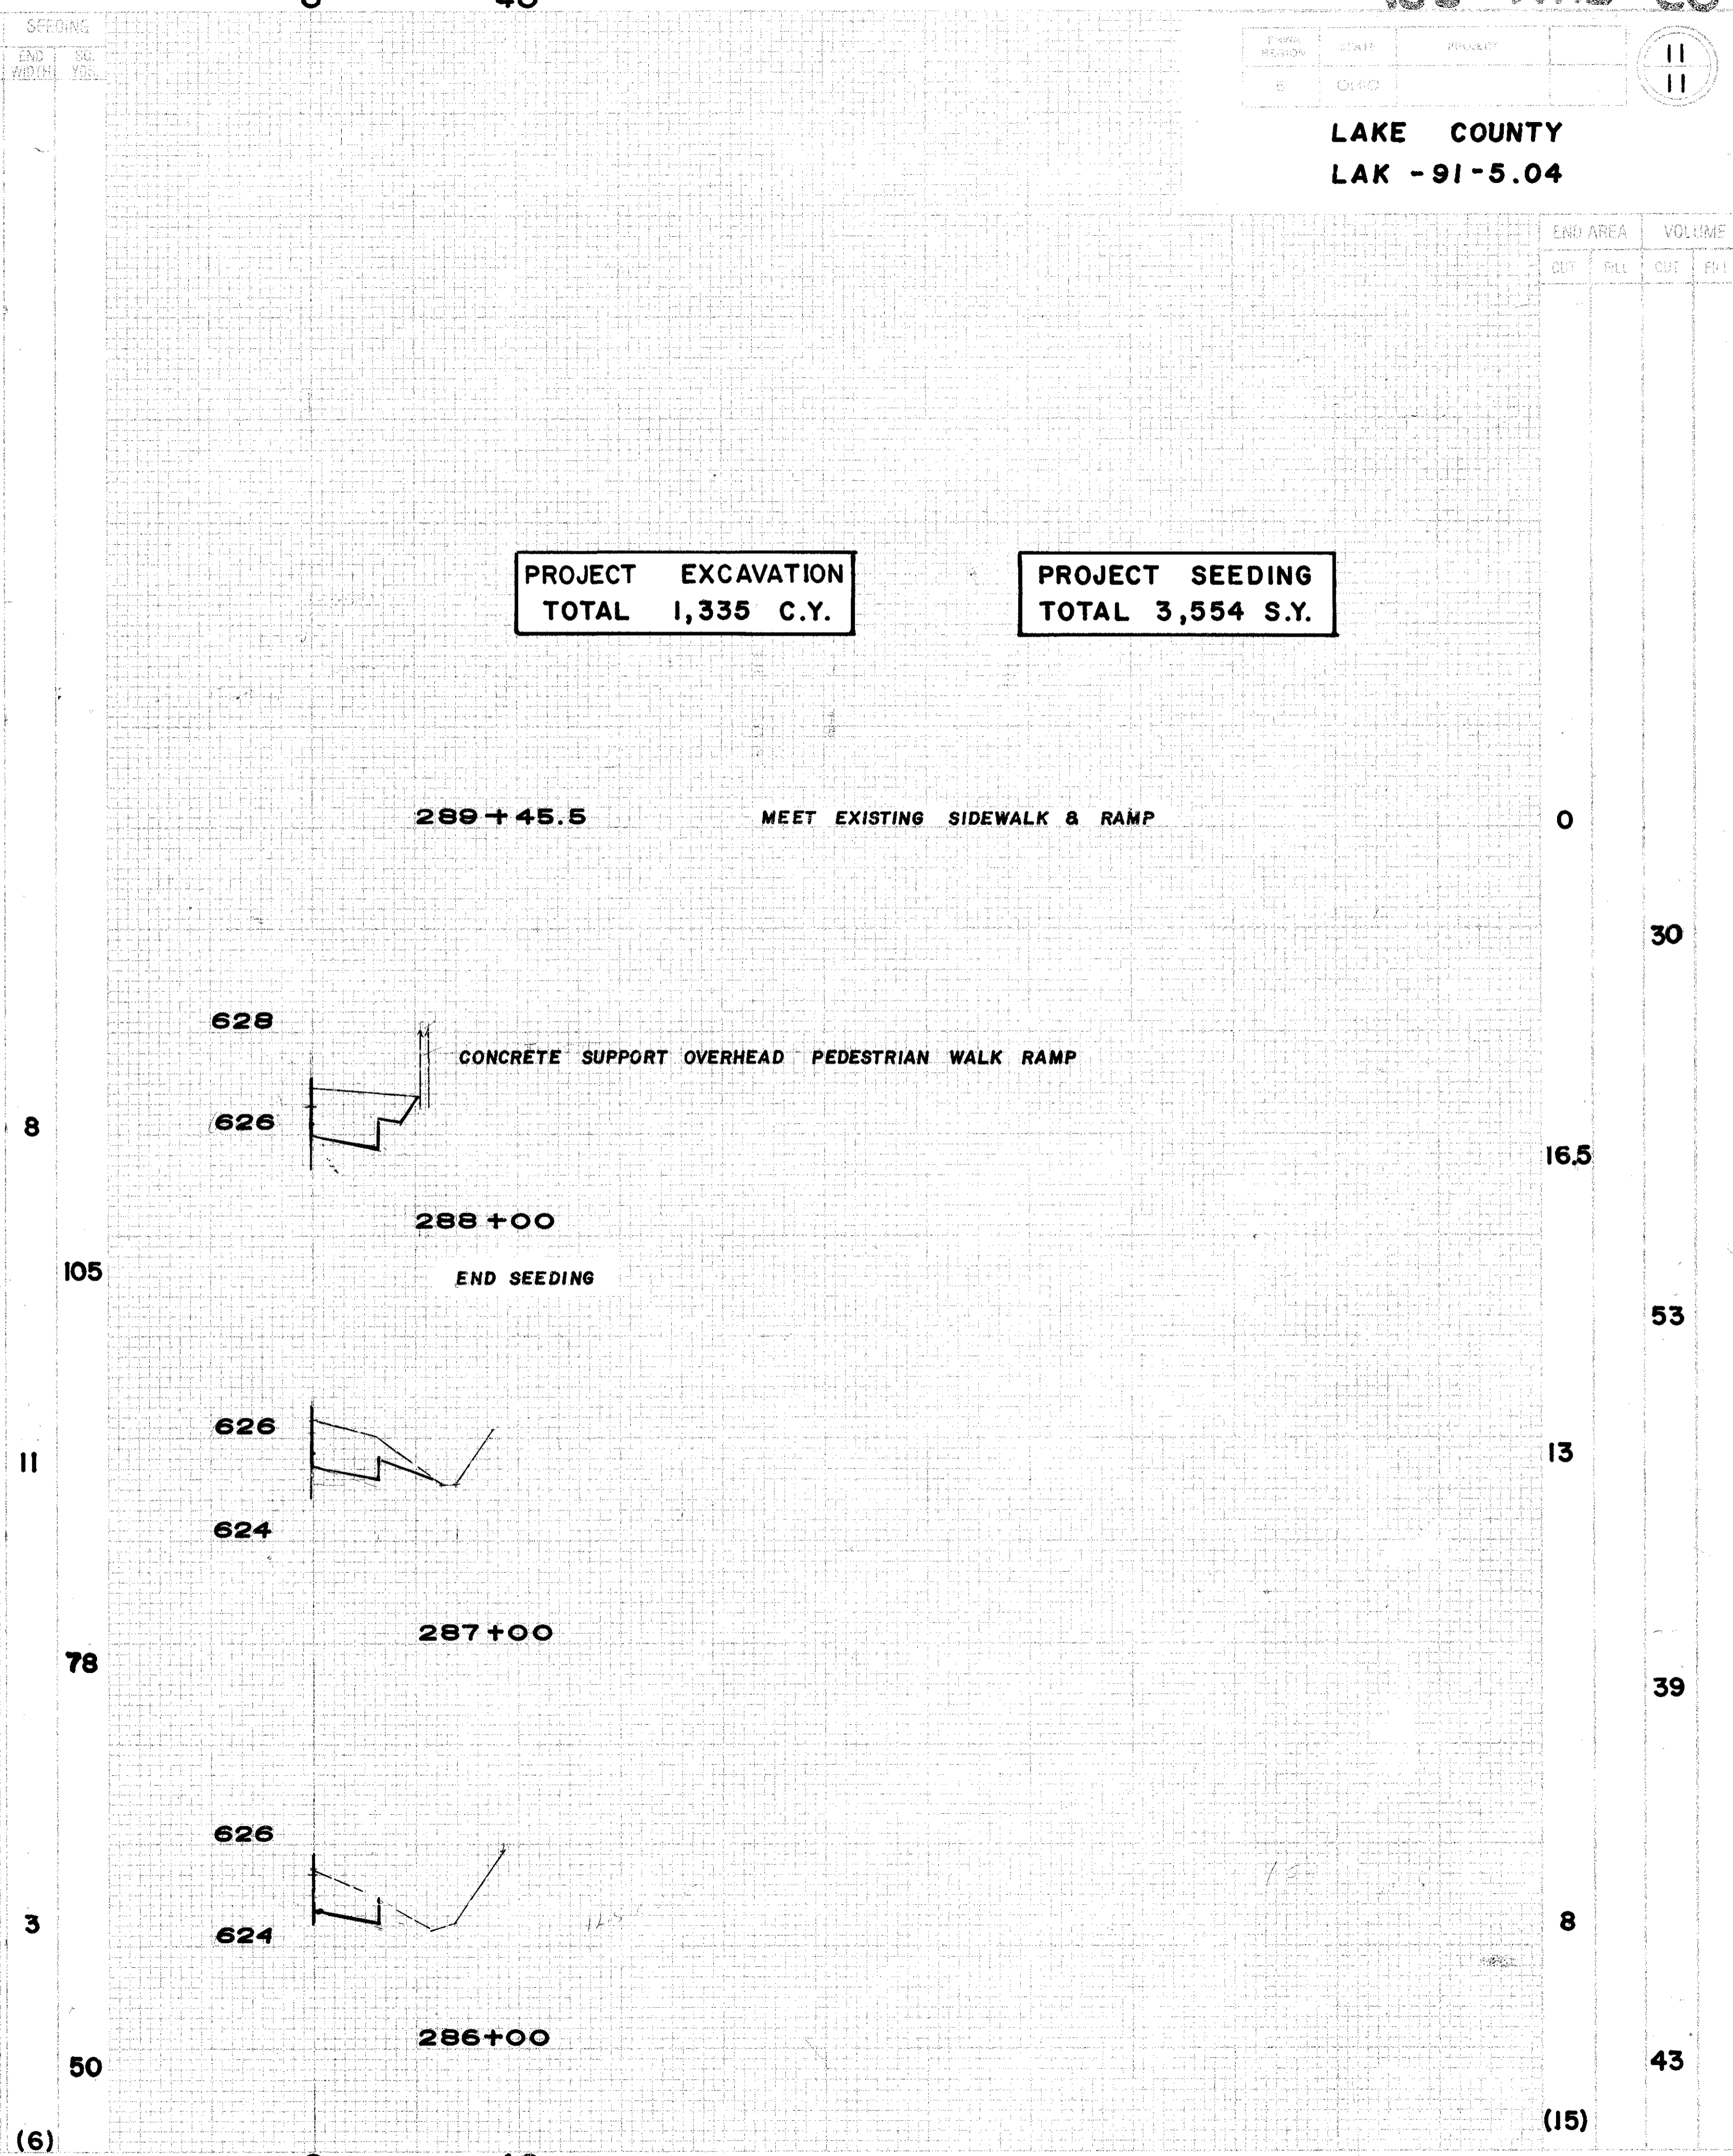

0 40 (15) 43

PROJECT EXCAVATION
TOTAL 1,335 C.Y.

PROJECT SEEDING
TOTAL 3,554 S.Y.

CROSS SECTIONS STATION 280+00 TO 289+45.5