


No. 13

Lake Erie

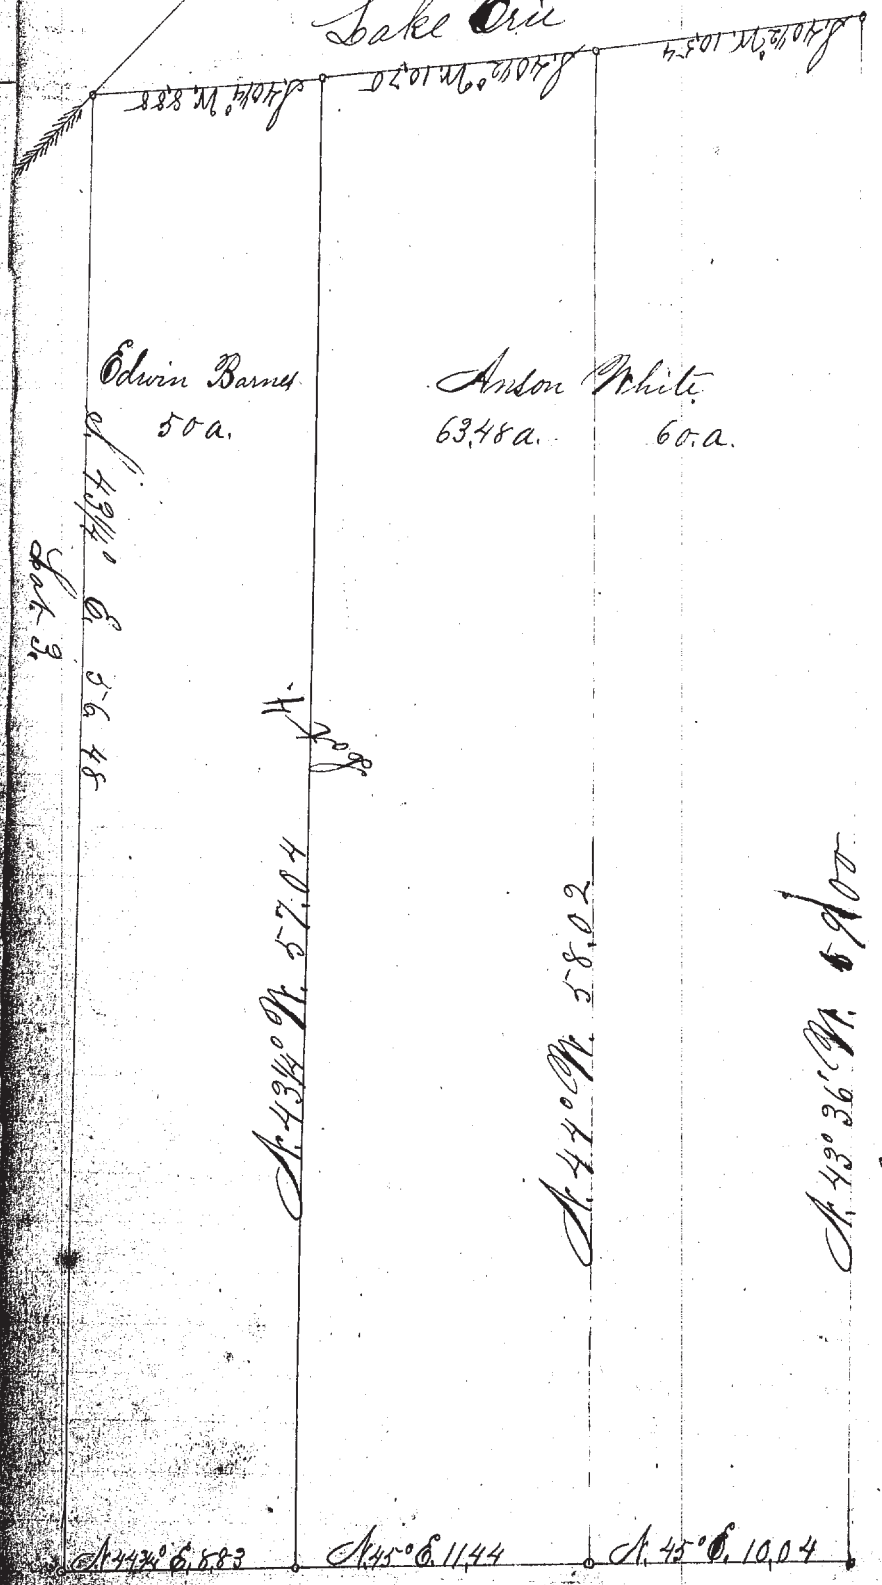

Edwin Barnes
50 a.

Andon White
63.48 a. 60 a.

Survey of Lot No. 5 part of Lot No. 16 in Tract No. 16 in Millington
Beginning at the N.W. corner of Lot No. 4 thence as shown by annexed Plat

Millington April 26th 1860


William Burbank
Surveyor

Wm. A. Munson Surveyor Lake Co.

Claim No. 7884 & 893
176 7.17

Road

No. 14

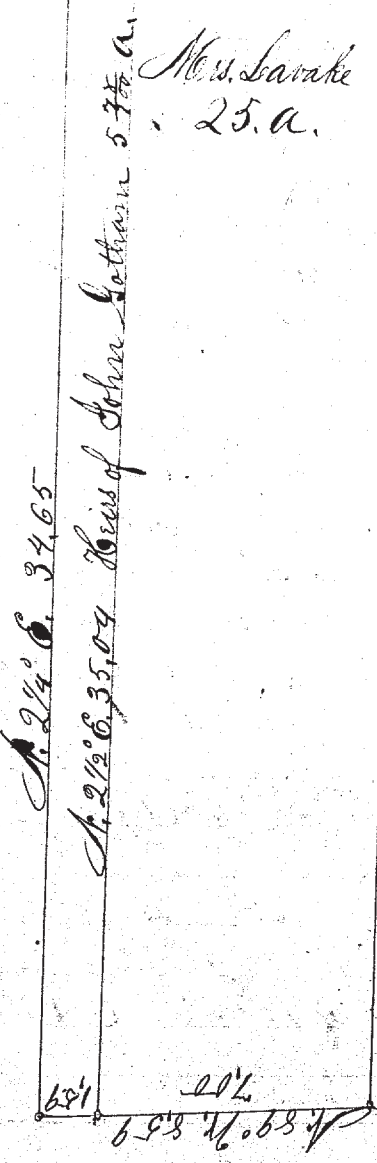

Mrs. Sarake
25 a.

Survey of a part of Lot
No. 10 in Tract No. 13, (Mentor)
Beginning in the center
of the road thence as shown
by annexed Plat
Mentor April 30th 1860
W. A. Munson
Surveyor Lake Co.

S. 21° 2' E. 35.04

N. 21° 4' E. 34.65

S. 21° 2' E. 35.04

N. 59° 2' W. 8.59