

Record of Surveys,

Lake County, Ohio.

Plat of Survey No. 119 Willoughby Town 9 Range 10

Survey made September 4th 1880 at the request of F. K. Moore
For the purpose of locating lines & finding amount of land


by J. C. N. Munson County Surveyor.

DESCRIPTION.

Survey of a part of Lot No. 20 in Chagrin Gore
Beginning at a post in the North line of Plains road
and in the west line of Douglas Tract. Thence with said line
N. 44° E. 5 chains + 62 links to Lake Erie. thence with the Lake
S. 50° W. 13 chains + 90 links. thence N. 78° E. 7 chains + 60 links to an
old stake in north line of road (said stake was set by Charles Brown
Surveyor, when said land was first run out, but is 3 chains 32 links
from place of beginning instead of 2 chains 30 links.) thence with road
N. 57 3/4° E. 3 chains + 32 links to the place of beginning. Containing
3 7/10 a.

CALCULATIONS.

Sta.	Course.	Distance.	Latitude.		Departure.		Double Longitude.	Double Areas.		REMARKS.
			North.	South.	East.	West.		North.	South.	

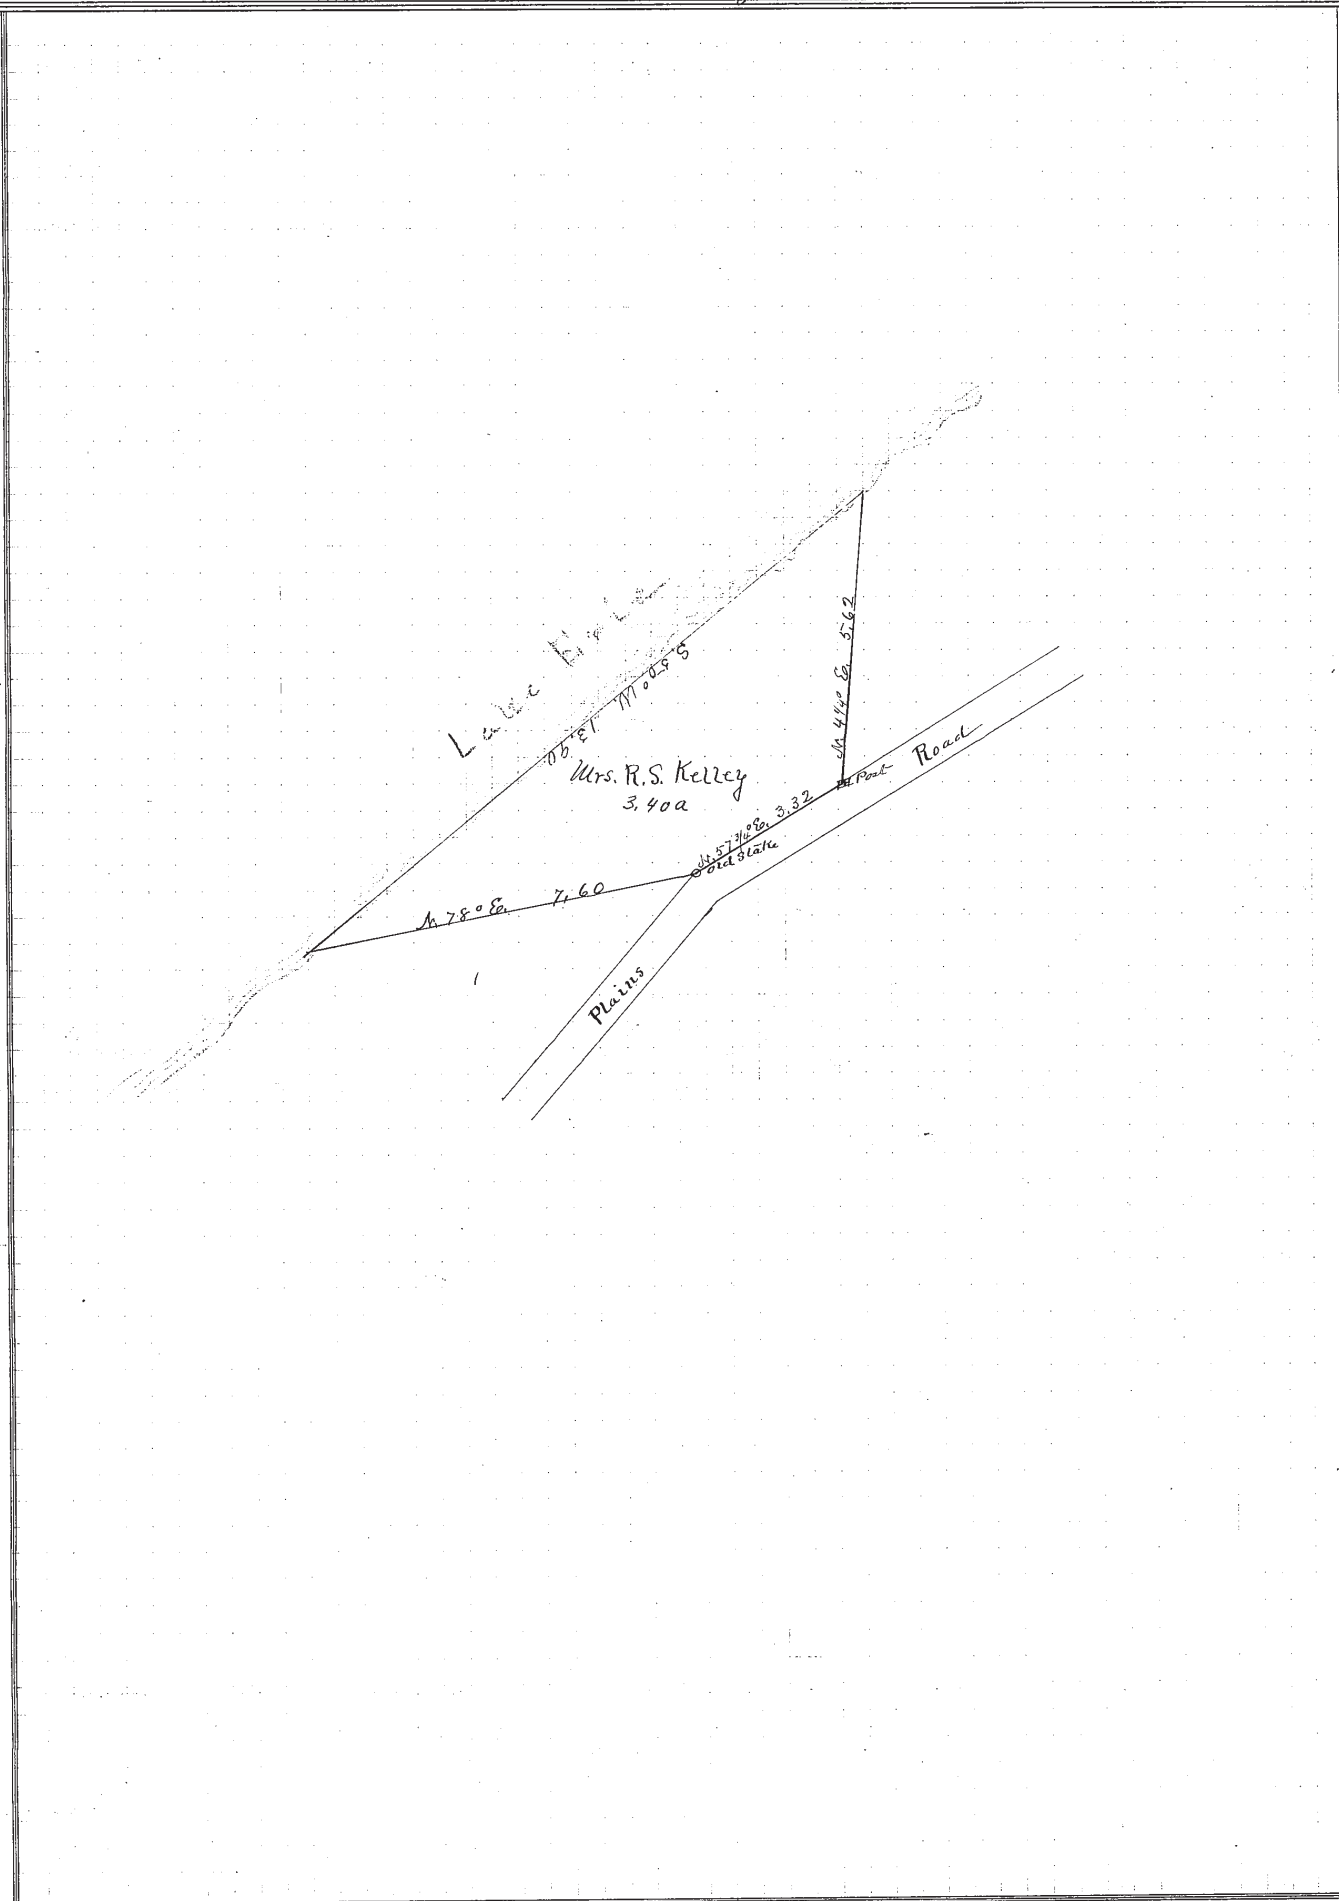

I, J. C. N. Munson County Surveyor of Lake County, Ohio, do hereby certify, that I have surveyed and subdivided Lot No. 20 in Chagrin Gore Tract No. in Township of Willoughby in accordance with the statutes of Ohio, and the laws of the United States.
 Surveyed pursuant to the application of F. K. Moore and Mrs. R. S. Kelley Sept. 4th A. D. 1880
J. C. N. Munson County Surveyor.

_____) Flagmen.
 _____)
 _____) Markers.
 _____)
J. C. N. Munson _____) Tapemen.
John Cullings _____)