

# Record of Surveys,

Lake County, Ohio.

Plat of Survey No. 129 Painesville Town 11 Range 8

Survey made November 11<sup>th</sup> 1880, at the request of August Spaller  
For the purpose of laying off 3 acres of land


by H. N. Munson County Surveyor.

### DESCRIPTION.

Survey of a part No. 58 in Tract No. 4 (originally in Town 10 Range 8) in Painesville Township. Beginning in the center of Jackson Street at the southwesterly corner of a 5-acre lot conveyed to [unclear] thence with the westerly line thereof N. 45° W. 13 chains + 57 links to a post thence S. 57 1/2° W. 2 chains + 22 links to a stake thence S. 45° E. 13.57 links to the center of said street thence with said street N. 57 1/2° E. 2 chains + 22 links to the place of beginning. Containing 3 acres

### CALCULATIONS.

Sta.	Course.	Distance.	Latitude.		Departure.		Double Longitude.	Double Areas.		REMARKS.
			North.	South.	East.	West.		North.	South.	

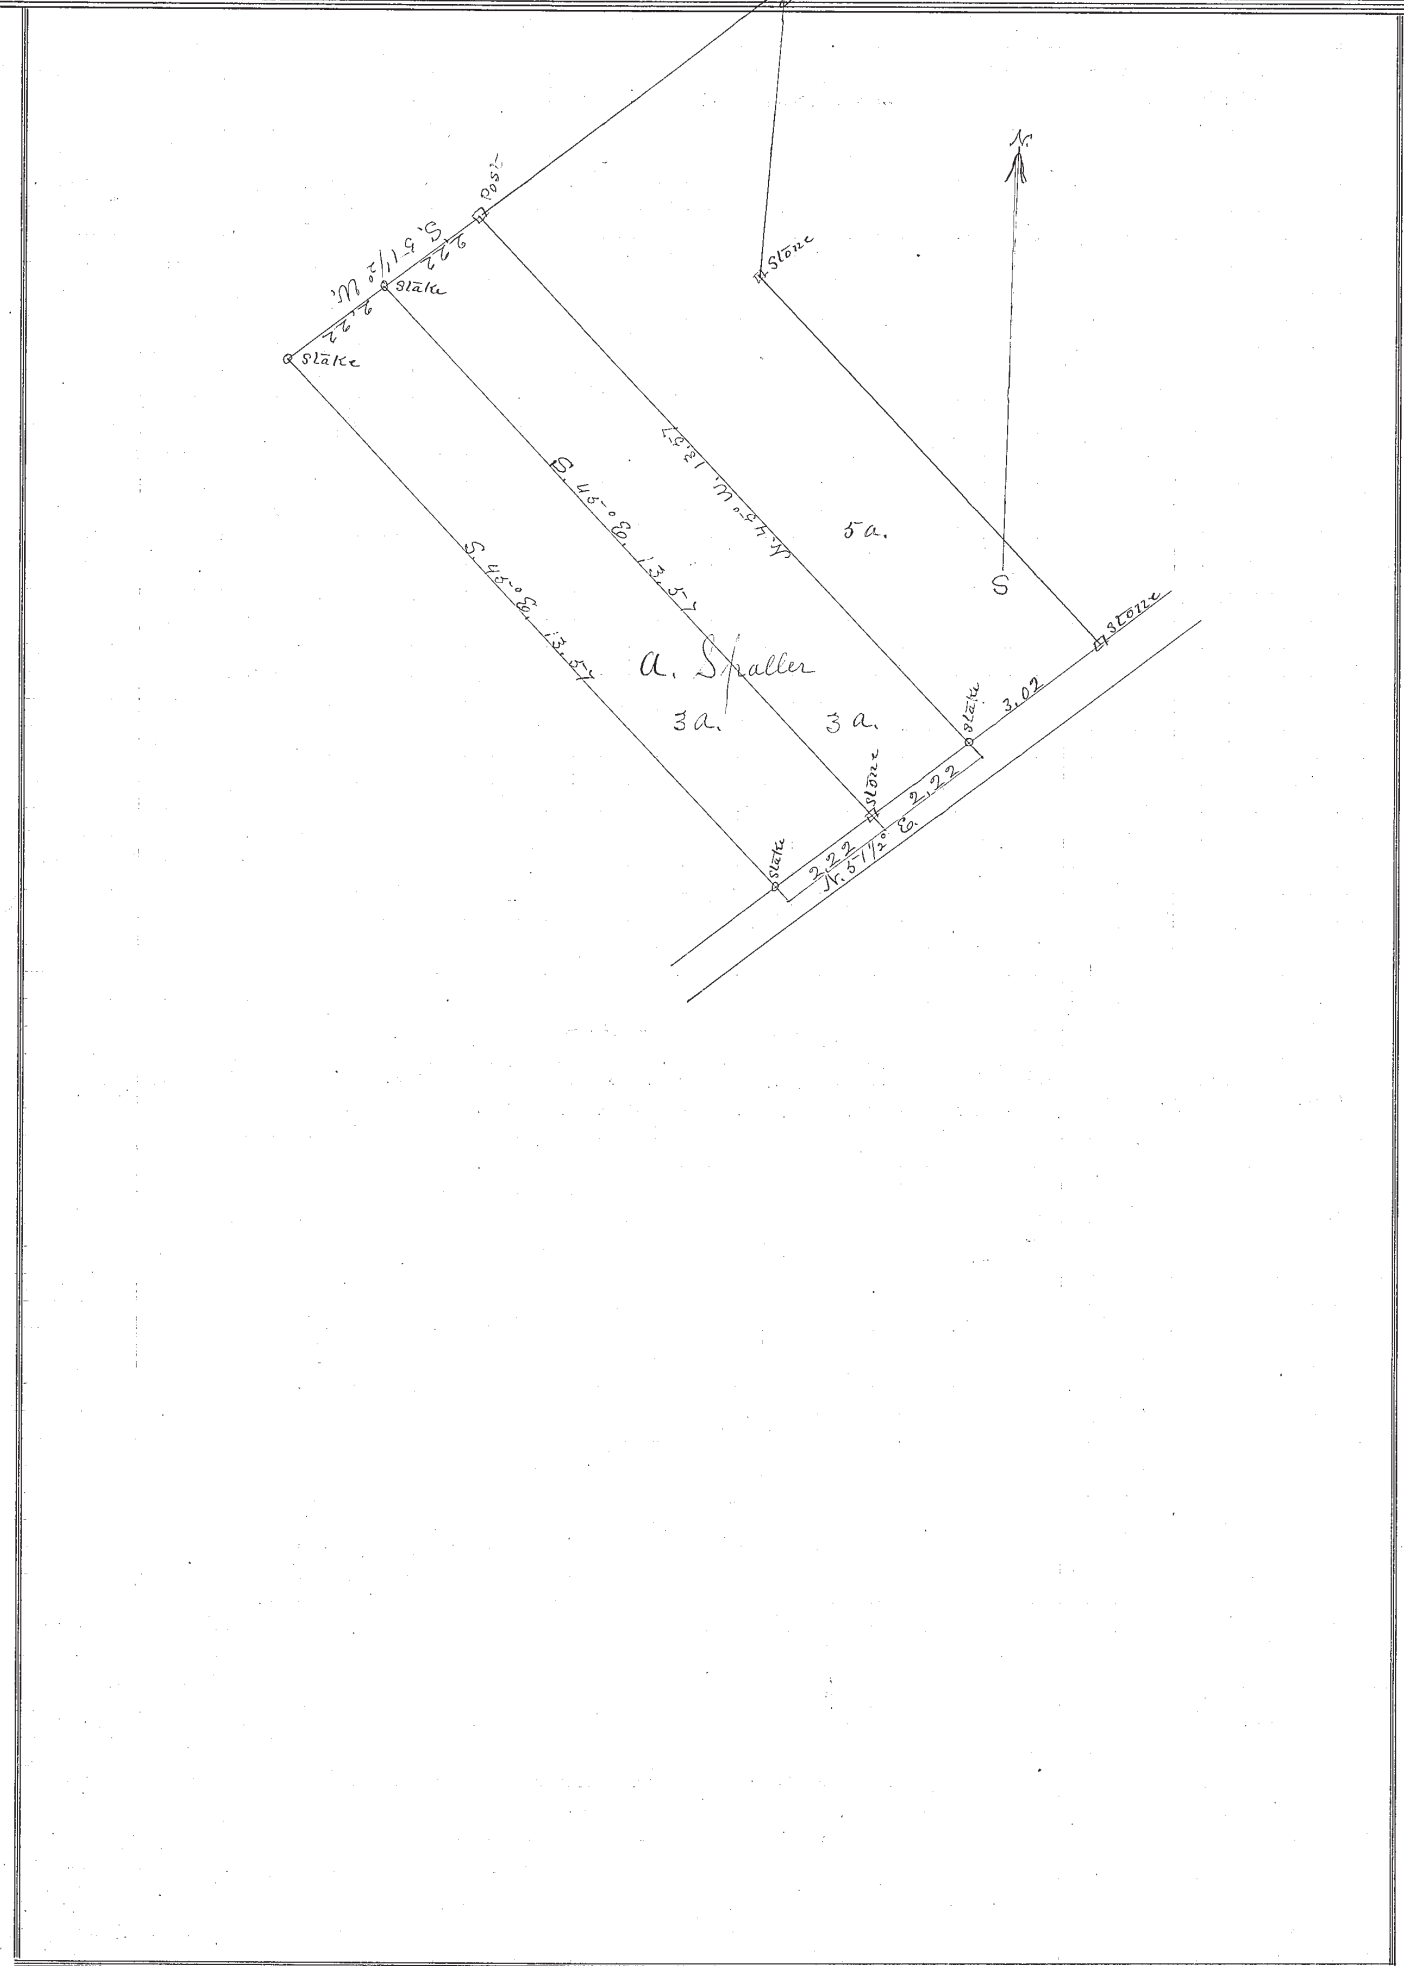

I, H. N. Munson County Surveyor of Lake County, Ohio, do hereby certify, that I have surveyed and subdivided Lot No. 58 in Tract No. 4 Township of Painesville in accordance with the statutes of Ohio, and the laws of the United States. Surveyed pursuant to the application of A. Spaller and Nov. 11<sup>th</sup> A. D. 1880

\_\_\_\_\_ } Flagmen.  
\_\_\_\_\_ }  
\_\_\_\_\_ } Markers.  
\_\_\_\_\_ }  
\_\_\_\_\_ } Tapemen.