

Record of Surveys.

Lake County, Ohio.

Plat of Survey No. 50 Painesville Town 11 Range 8

Survey made Dec 29 1888 at the request of William Dickey
For the purpose of conveying the within described land to John C. Vance


by H. J. Munson County Surveyor.

DESCRIPTION.

The easterly part of Lot No 9 Goodrich survey also as being part of Lots No 57 52 55 and 56 Tract No 4 - Township No. 10 Range 8

CALCULATIONS.

Sta.	Course.	Distance.	Latitude.		Departure.		Double Longitude.	Double Areas.		REMARKS.
			North.	South.	East.	West.		North.	South.	

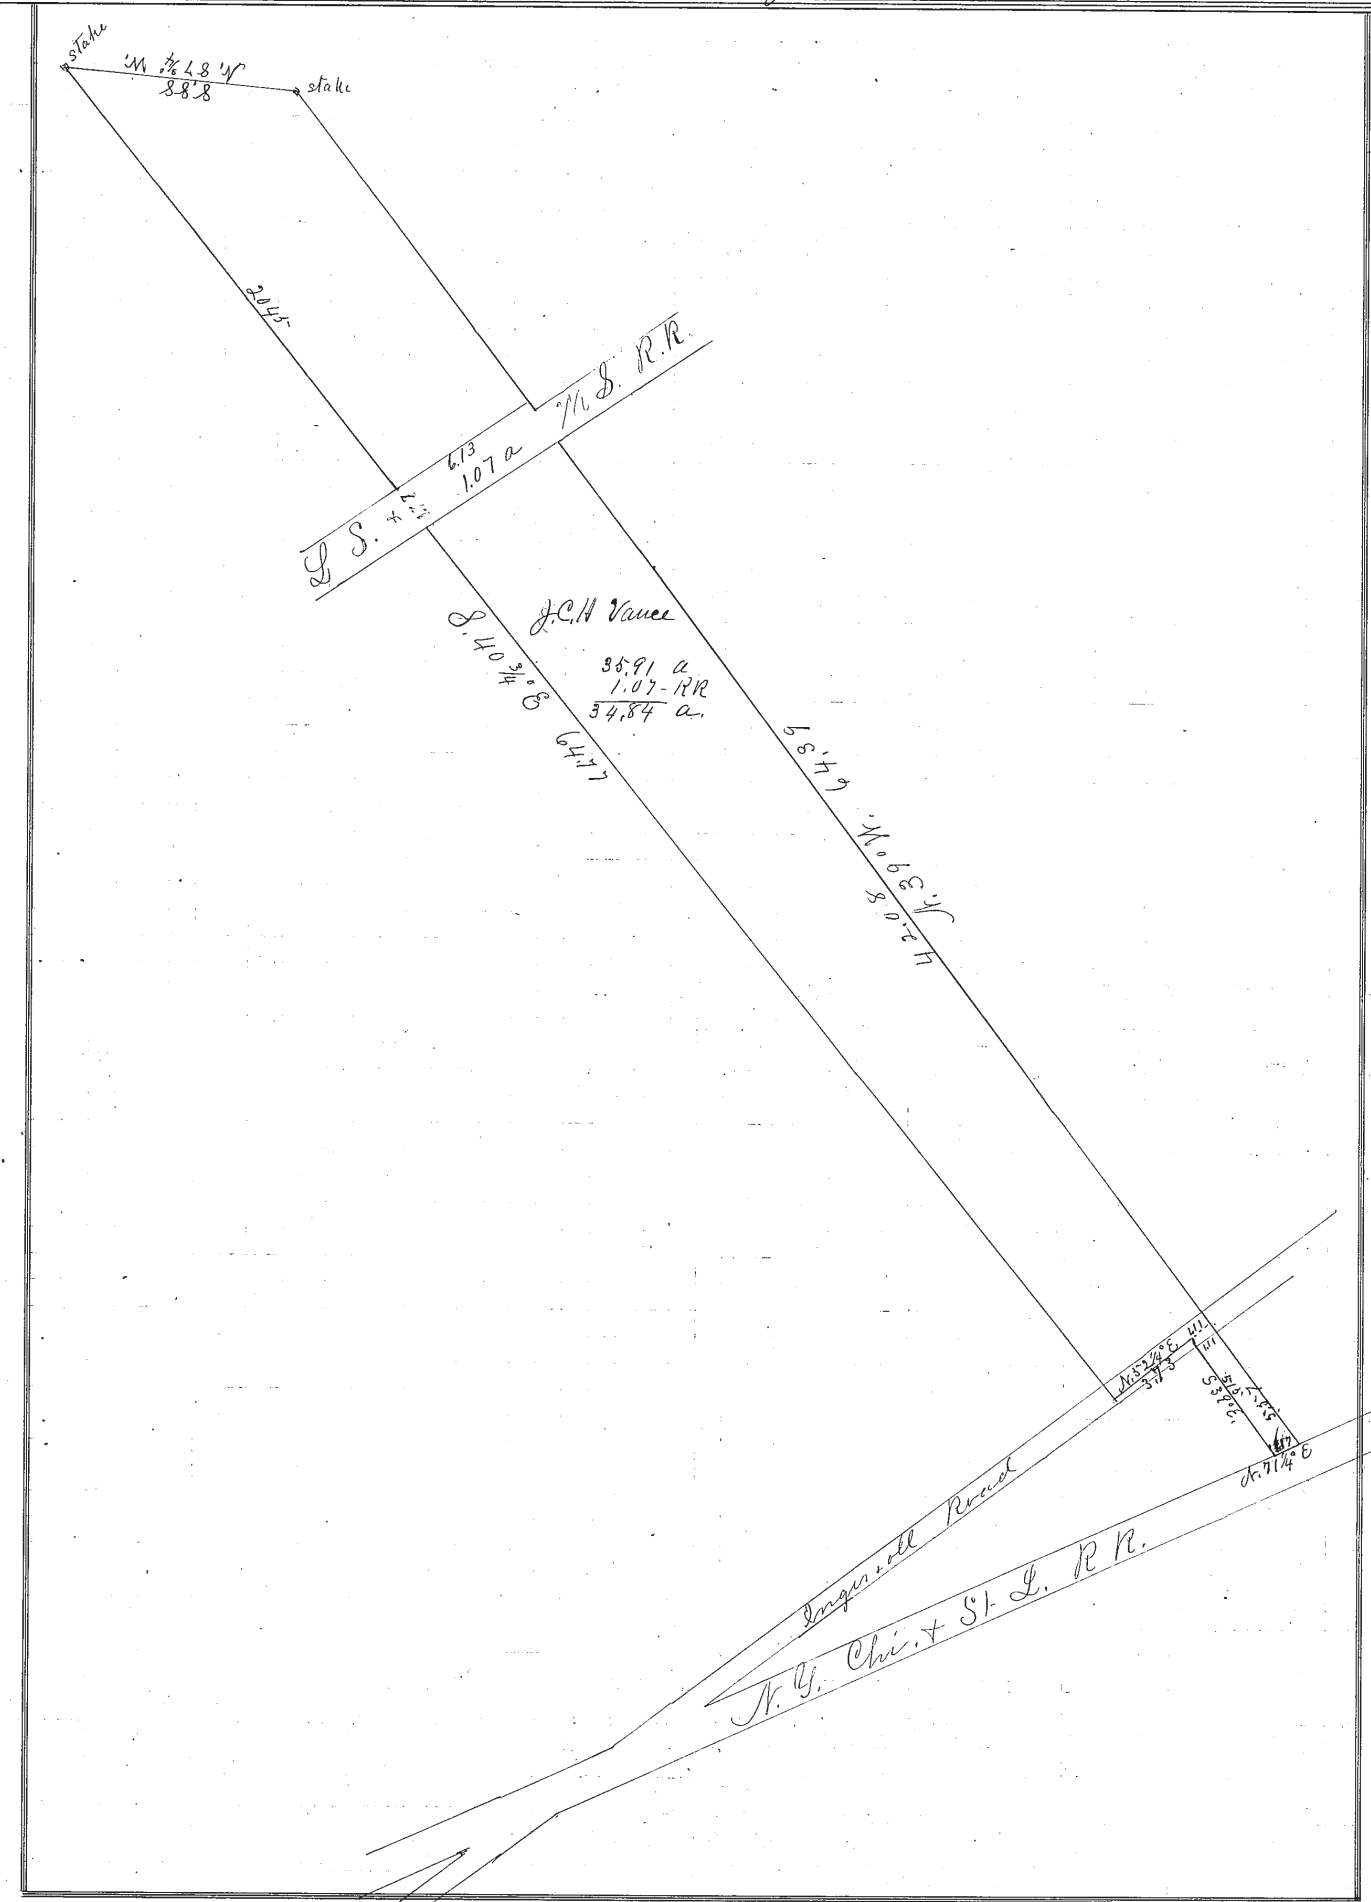

I, H. J. Munson County Surveyor of Lake County, Ohio, do hereby certify, that I have surveyed and subdivided Lot No. 9 Goodrich Survey in Tract No. 4 Township of Painesville in accordance with the statutes of Ohio, and the laws of the United States.
 Surveyed pursuant to the application of William Dickey and J. C. H. Vance Dec 29th A. D. 1889

Rec'd Fees for Recording to this Survey
 Jan 7th 1889

H. J. Munson County Surveyor.

Flagmen: _____
 Markers: _____
 Tapemen: _____