

Record of Surveys,

Lake County, Ohio.

x

Plat of Survey, No. 93, Wenton Town 10, Range 9

Survey made April 30th 1880, at the request of Fred. H. Brooks + others
For the purpose of dividing land between them


by H. N. Munson County Surveyor.

DESCRIPTION.

Division of a part of Lot No. 8 in Tract No. 15 as per agreement
Courses distances + Contents given on plat

CALCULATIONS.

Sta.	Course.	Distance.	Latitude.		Departure.		Double Longitude.	Double Areas.		REMARKS.
			North.	South.	East.	West.		North.	South.	

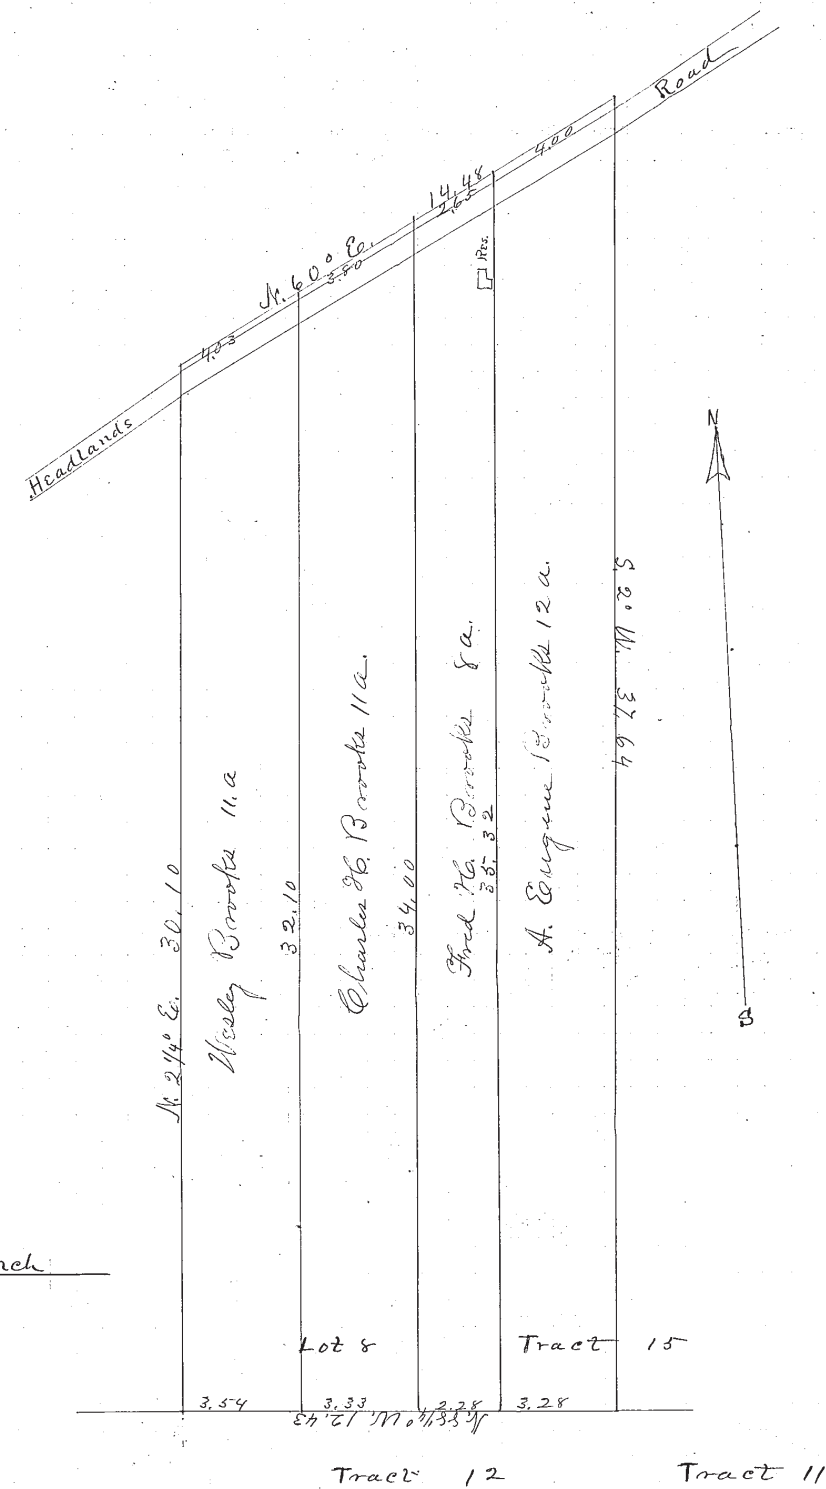

I, H. N. Munson County Surveyor of Lake County, Ohio, do hereby certify, that I have surveyed and subdivided Lot No. 8 in Tract No. 15
 Township of Wenton in accordance with the statutes of Ohio, and the laws of the United States.
 Surveyed pursuant to the application of Fred. H. Brooks and others April 30th A. D. 1880
H. N. Munson County Surveyor.

_____ } Flagmen.
 _____ }
 _____ } Markers.
 _____ }
 _____ }
 _____ } Tapemen.