

# RECORD OF SURVEYS,

Plat of Survey

No. 103

Town 9

Range 10

Survey made April 15  
For the purpose of dividing land

1899, at the request of S. S. Grover & H. C. Grover

by Frank M. Barker

County Surveyor.

### DESCRIPTION.

Courses Distances & Contents shown on annexed plat

### CALCULATIONS.


Sta.	Course.	Distance.	Latitude.		Departure.		Double Longitude.	Double Areas.		REMARKS
			North.	South	East.	West.		North	South.	

I, *Frank M. Barker* County Surveyor of Lake County, Ohio, do hereby certify, that I have surveyed and subdivided Lot. No. 9 in Tract No. 11 Township of *Walloway* in accordance with the statutes of Ohio, and the laws of the United States. Surveyed pursuant to the application of *S. S. Grover* and *H. C. Grover*, April 15 A. D. 1899  
*Frank M. Barker* County Surveyor.

} Flagmen.  
} Markers.

} Tapemen.

LAKE COUNTY, OHIO.

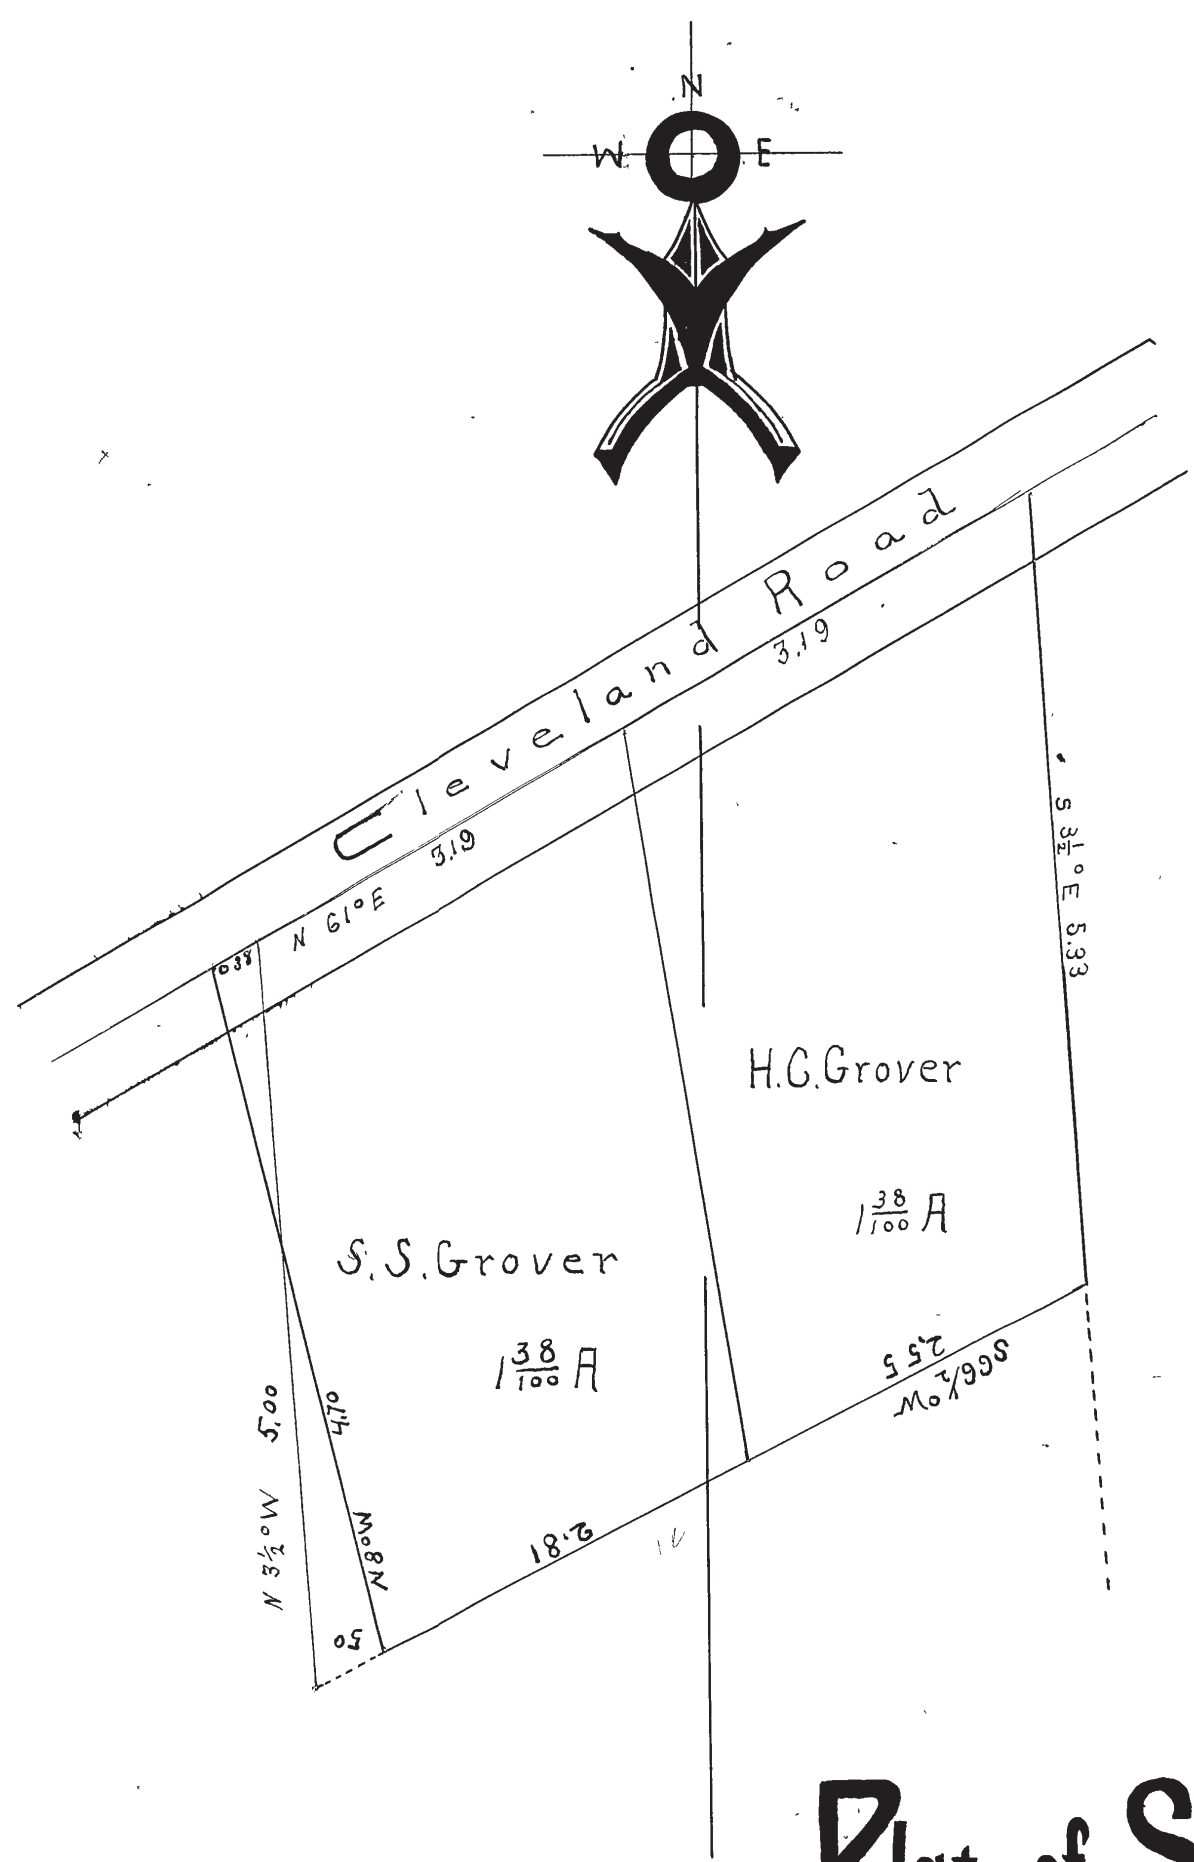

# Plat of Survey

DIVISION of LAND

Owned by  
S.S. Grover & H.C. Grover,

WILLOUGHBY Tp.

Tract 11, Lot 9.

April 15, 1899.