

RECORD OF SURVEYS,

Plat of Survey

, No. 84

Town 10

, Range 9

Survey made April 2^d
For the purpose of conveying

1898, at the request of A. Perry

by Frank M. Bunker

County Surveyor.

DESCRIPTION.

See annexed plat.


CALCULATIONS.

Sta.	Course.	Distance.	Latitude.		Departure.		Double Longitude.	Double Areas.		REMARKS
			North.	South.	East.	West.		North.	South.	

I, *Frank M. Bunker* County Surveyor of Lake County, Ohio, do hereby certify, that I have surveyed and subdivided Lot. No. 5⁻ in Tract No. 11 Township of *Mentor* in accordance with the statutes of Ohio, and the laws of the United States. Surveyed pursuant to the application of *A. Perry* and *Frank M. Bunker*, April 2 A. D. 1898 County Surveyor.


} *Flagmen.*
 } *Markers.*
} *Tapemen.*

LAKE COUNTY, OHIO.

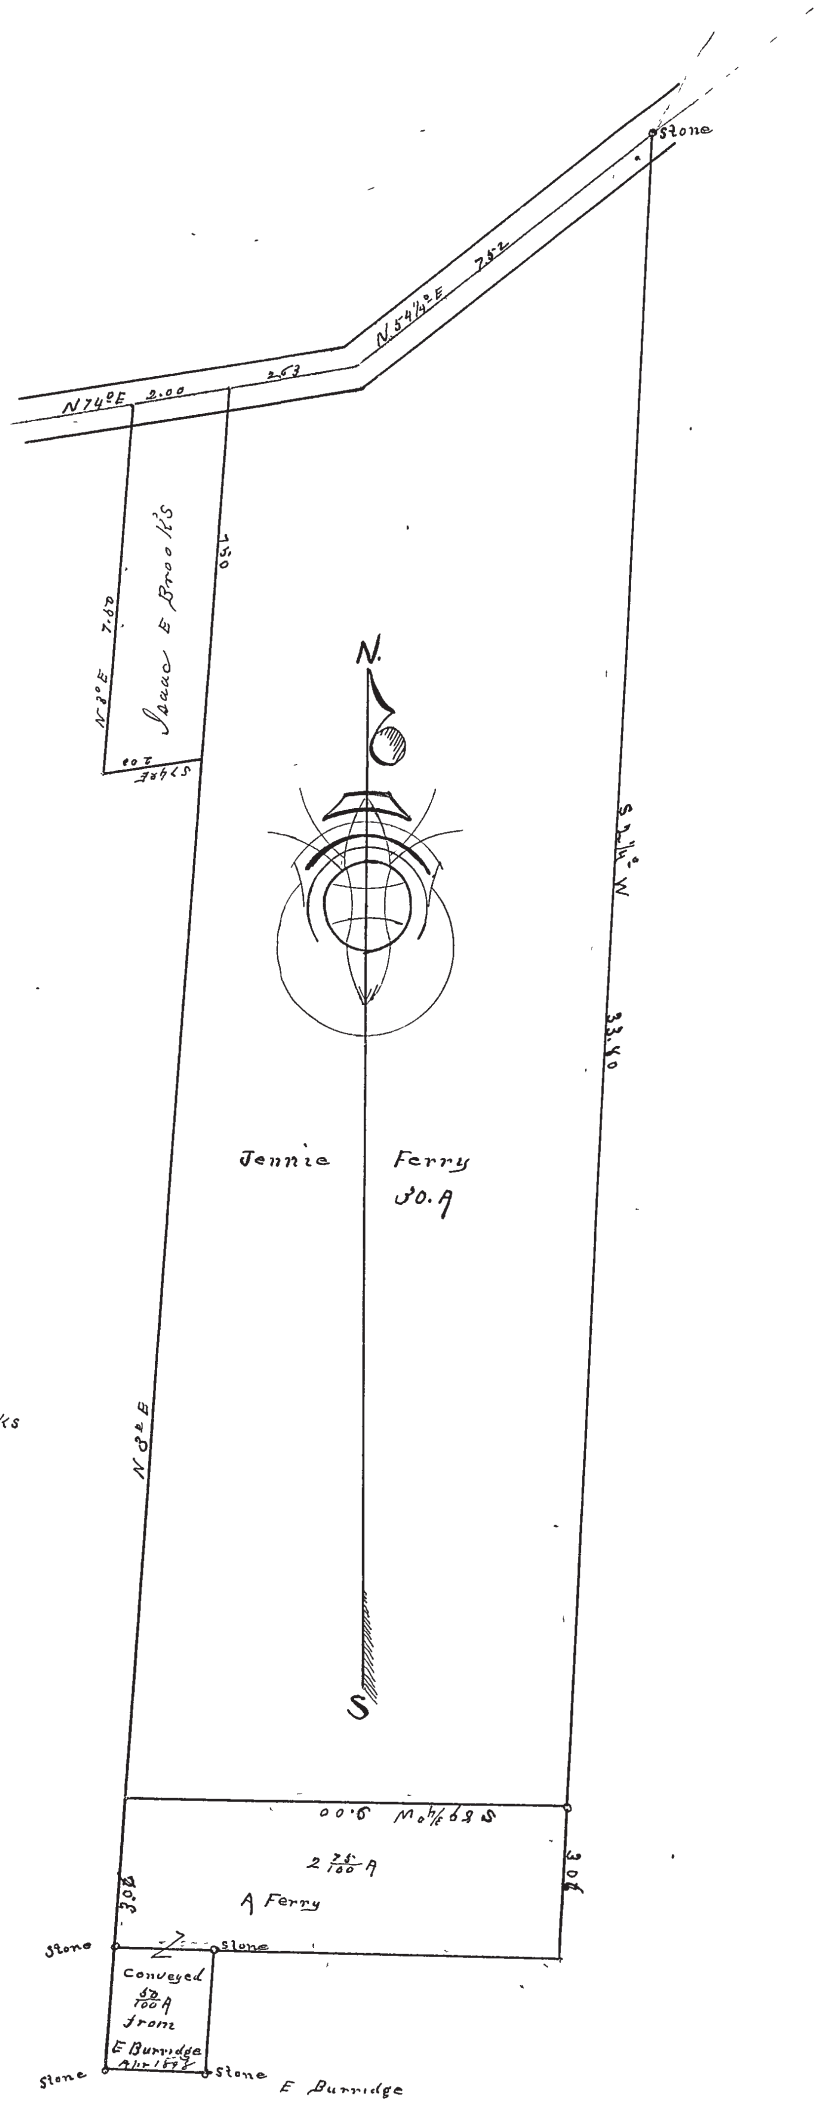

Marinda Brooks

J. Francis

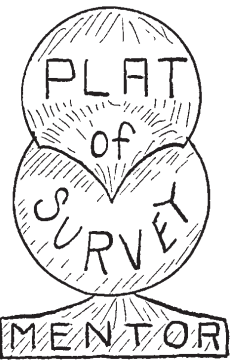

Tract II, Lot 5.