

RECORD OF SURVEYS,

Plat of *Survey*, No. *92*, Town *11*, Range *8*

Survey made *January 3* 189*4*, at the request of *Henry H Coe administrator of*
 For the purpose *Dividing* *Estate*
 by *Frank M Butler* County Surveyor.

DESCRIPTION.


Courses, distances, & contents given on plat:

CALCULATIONS.

Sta	Course.	Distance	Latitude:		Departure.		Double Longitude.	Double Areas.		REMARKS.
			North.	South.	East	West.		North.	South.	

I, *Frank M Butler* County Surveyor of *Lake County, Ohio*, do hereby certify, that I have surveyed and subdivided *Lot. No. 6*
 in *Tract No. 3* Township of *Painville* in accordance with the statutes of *Ohio*, and the laws of the *United States*.
 Surveyed pursuant to the application of *Henry H Coe (administrator)* and
Frank M Butler County Surveyor. *January 3* A. D. 189*4*
 } *Flagmen.*
 } *Markers.* *H. Morse*
Frank M Butler } *Tapemen.*

LAKE COUNTY, OHIO.

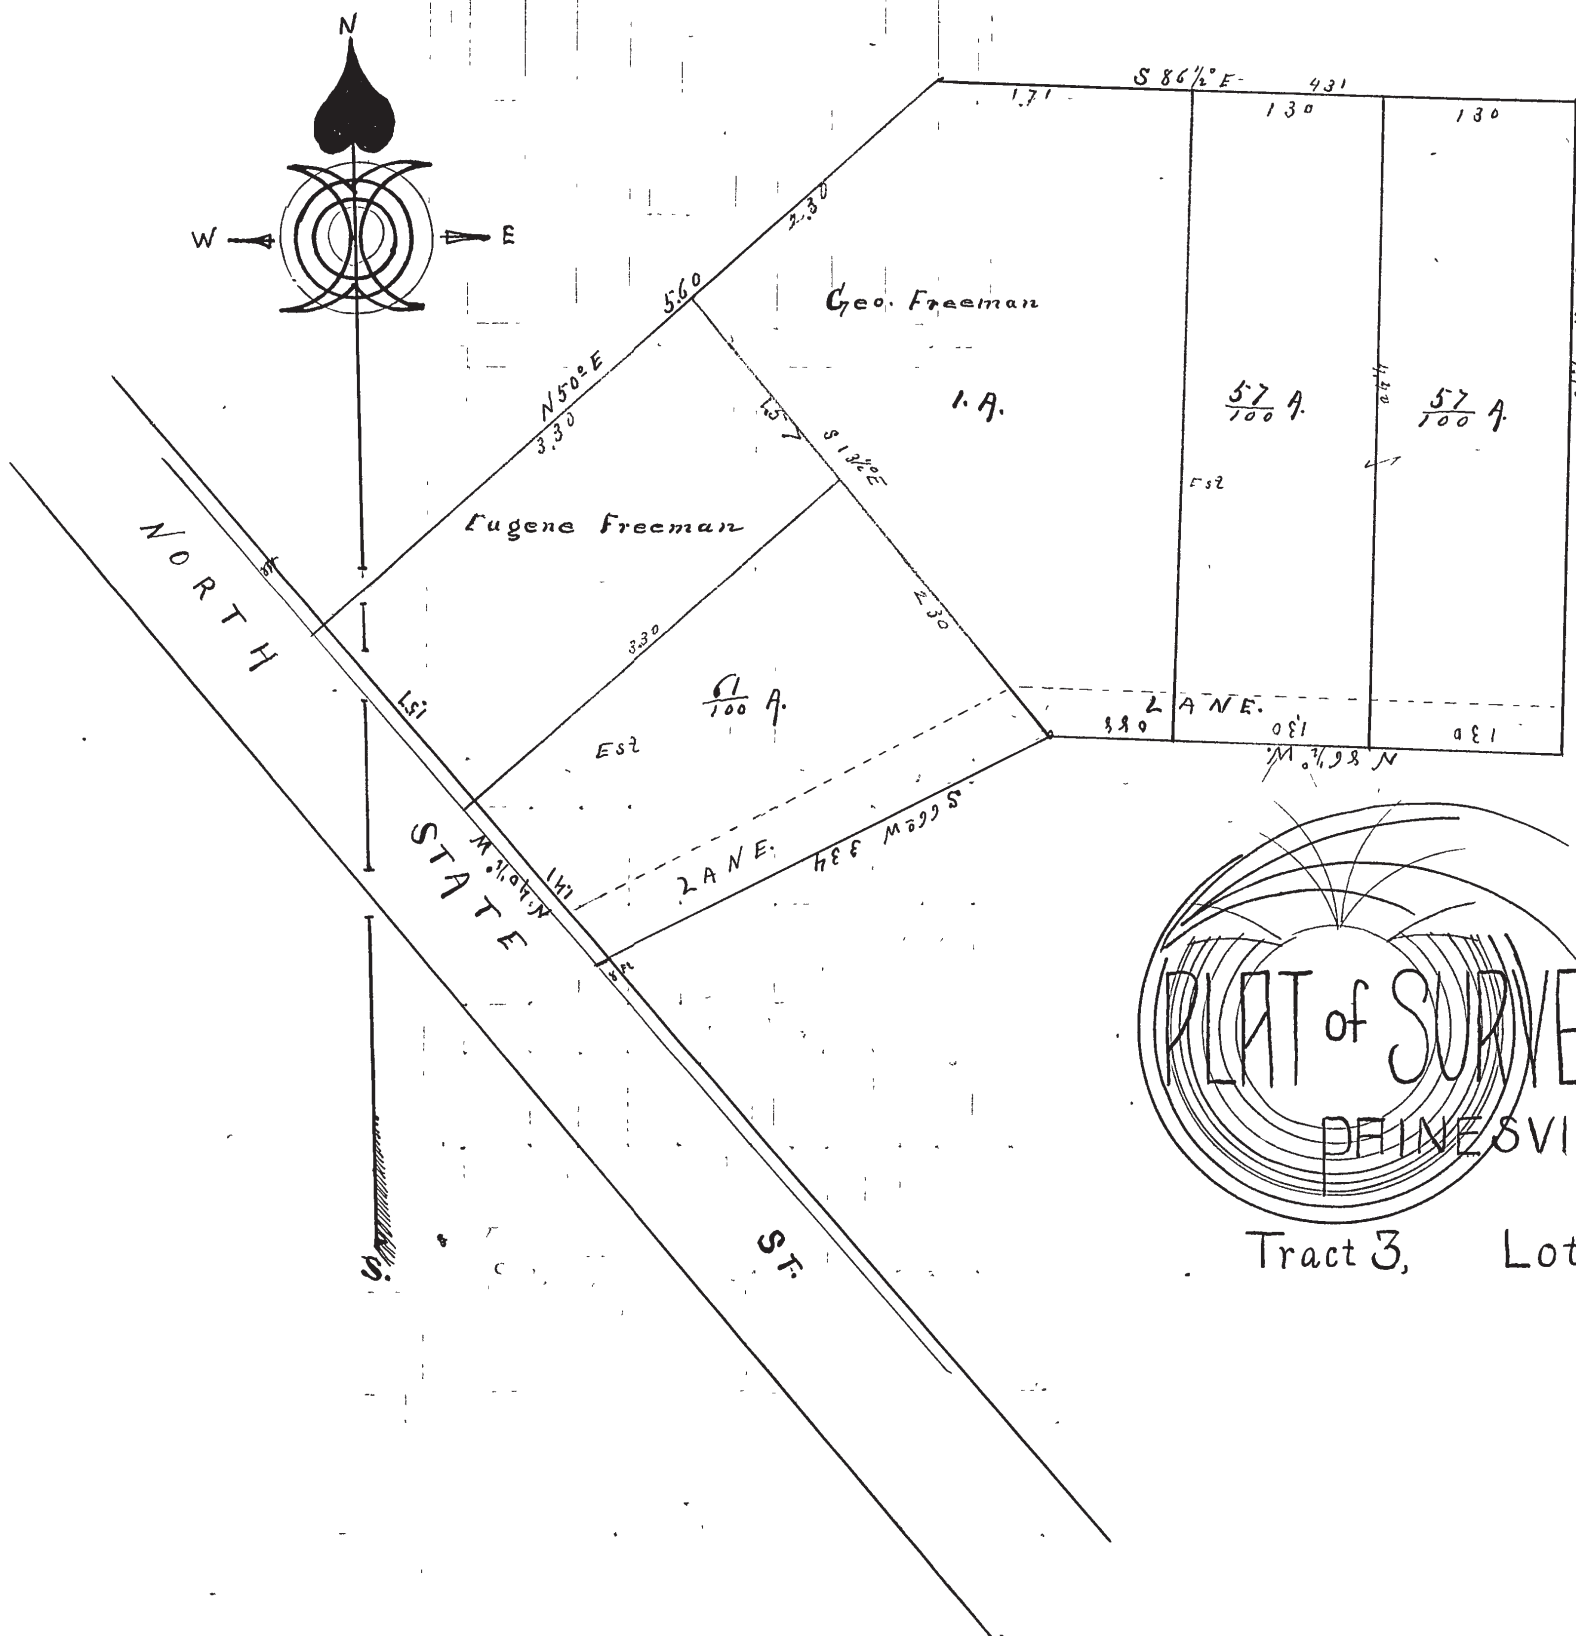

PLAT of SURVEY
 DEINESVILLE,
 Tract 3, Lot 6.