




PRIVATE DRIVE 60'

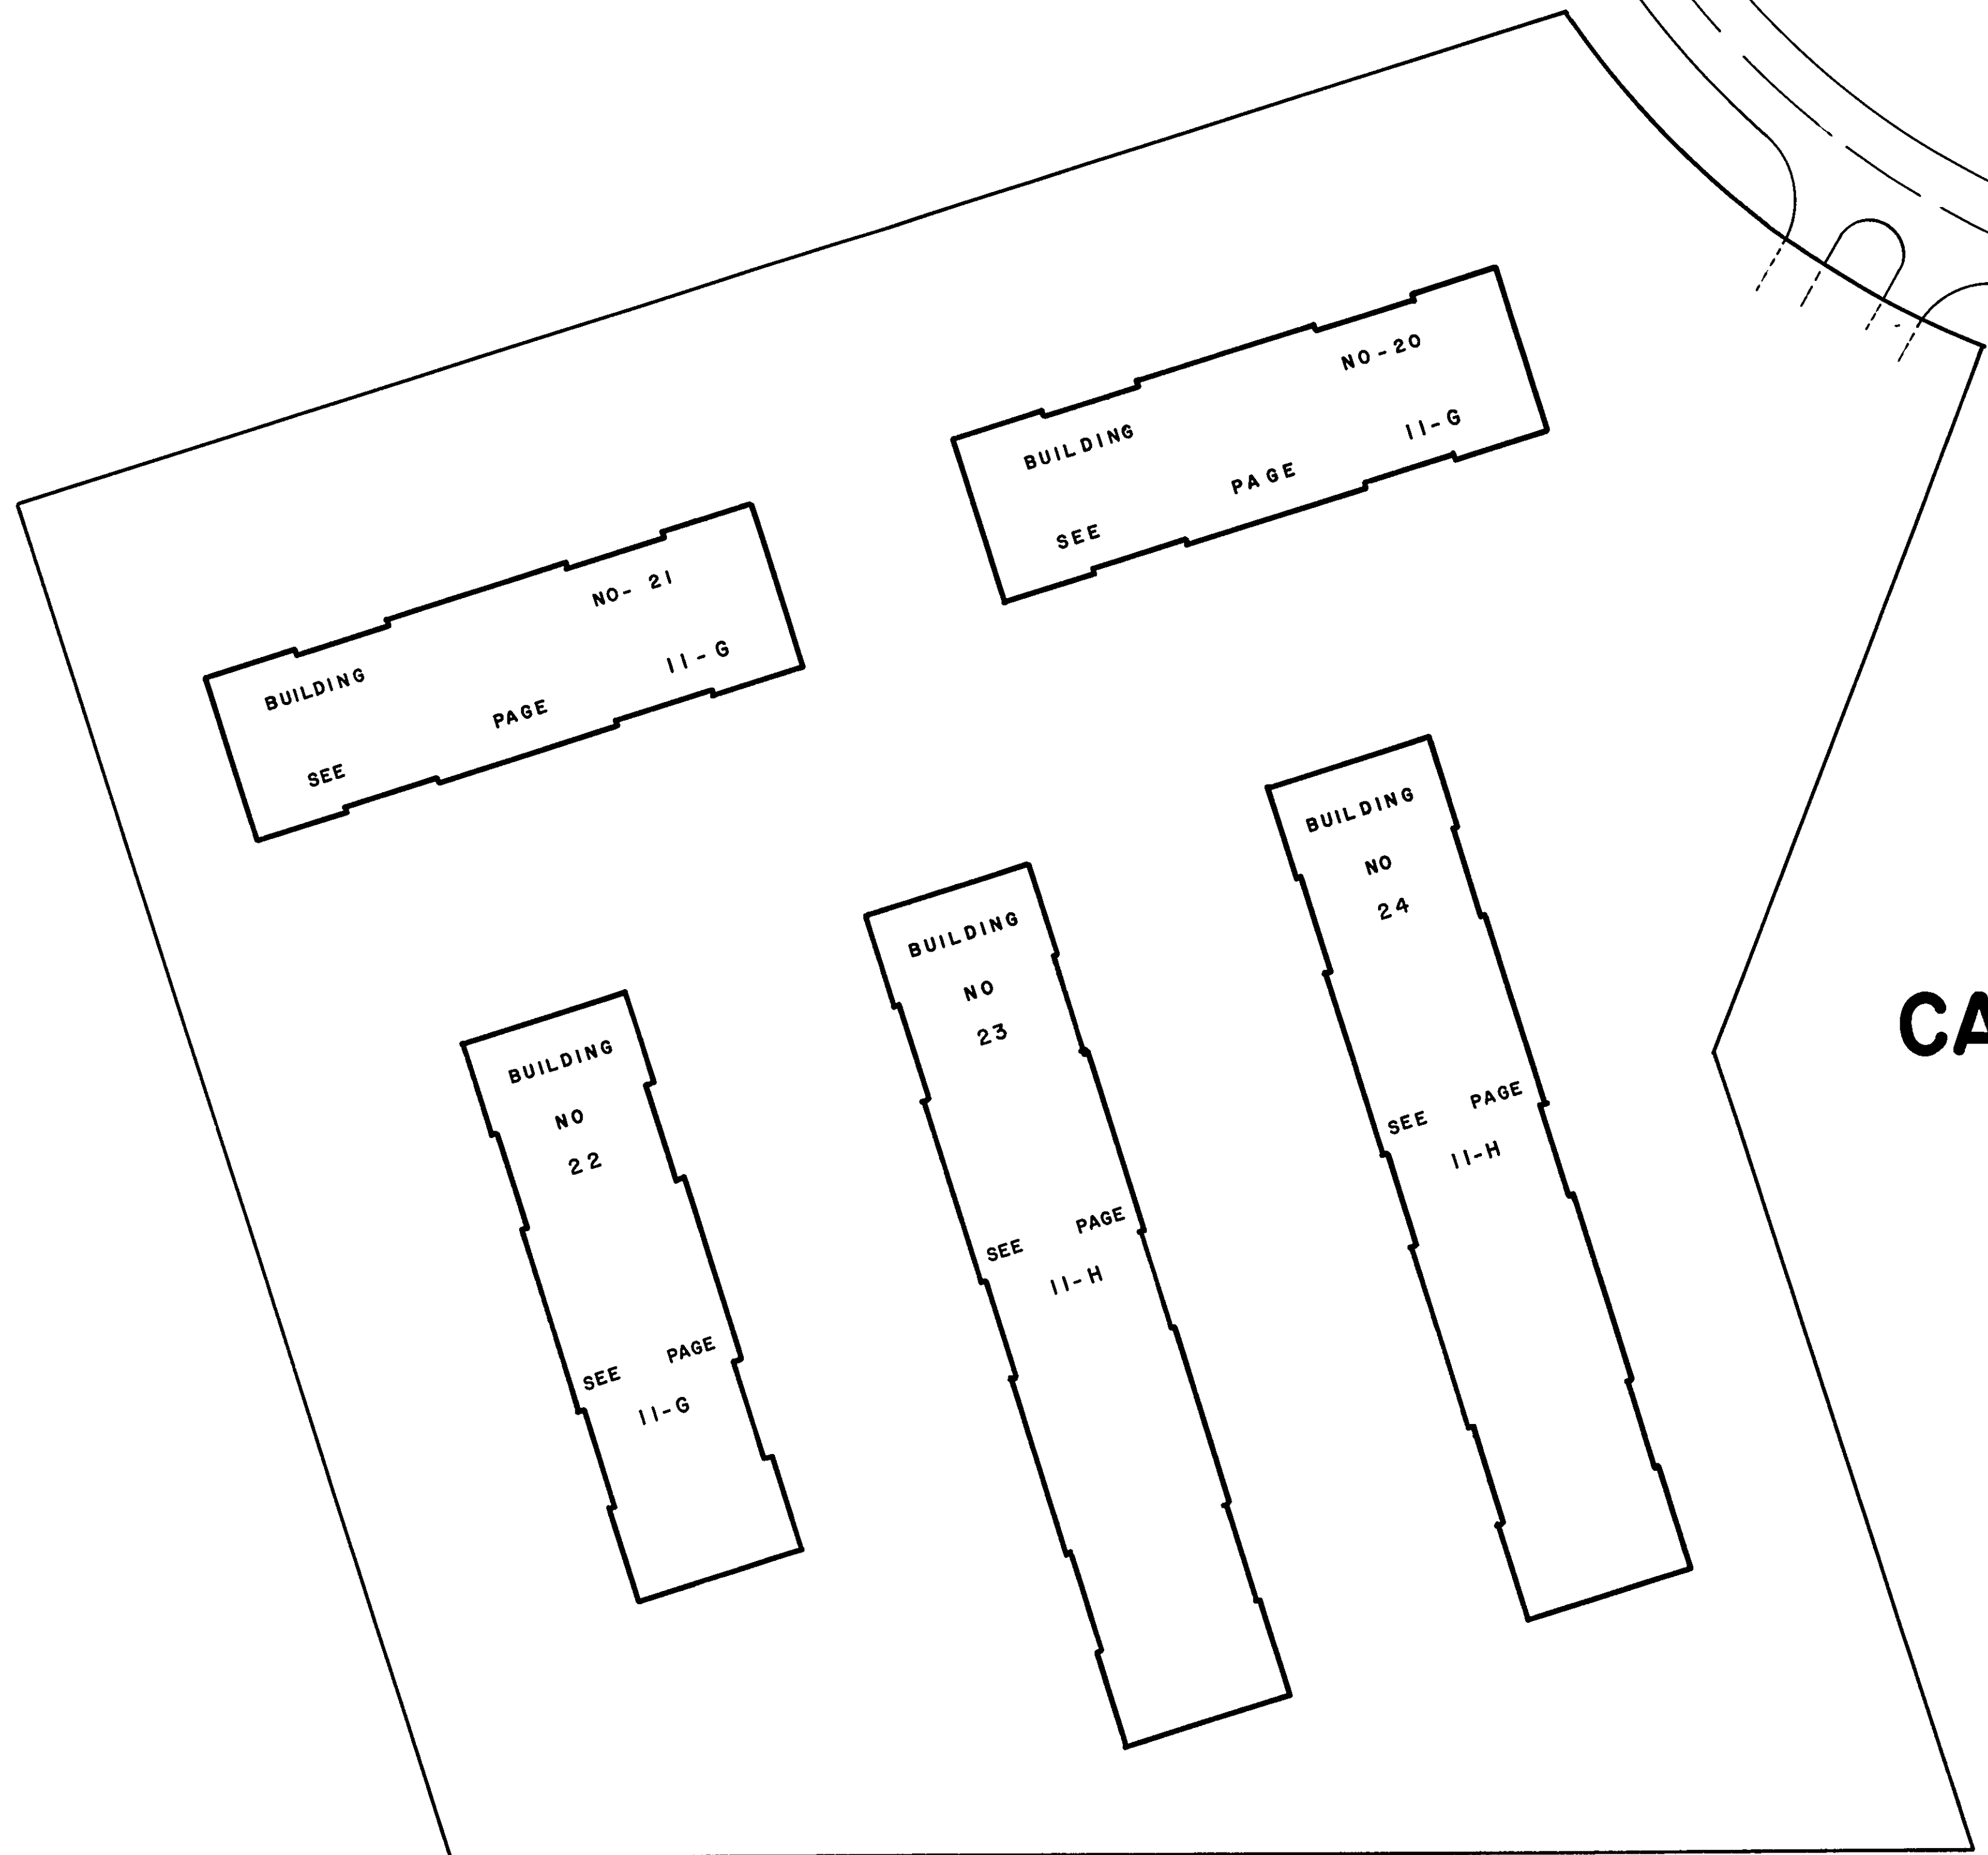

BUILDING NO- 21  
SEE PAGE 11-G

BUILDING NO- 20  
SEE PAGE 11-G

BUILDING NO 22  
SEE PAGE 11-G

BUILDING NO 23  
SEE PAGE 11-H

BUILDING NO 24  
SEE PAGE 11-H

# ADDITION TO EXHIBIT A-1 CAMBRIDGE CONDOMINIUM

BEING A 3.794 ACRE PARCEL OF ORIGINAL LOT N<sup>o</sup> 45 IN THE  
TOWNSHIP OF PAINESVILLE, LAKE COUNTY, OHIO  
RECORDED MAY 25 1972 VOL. R, PAGE-6  
SEE REVISION PLAT VOL W-33 RECORDED 10-4-77